



FESTIVAL WAY PLAN VIEW

SCALE: 1" = 40'-0"

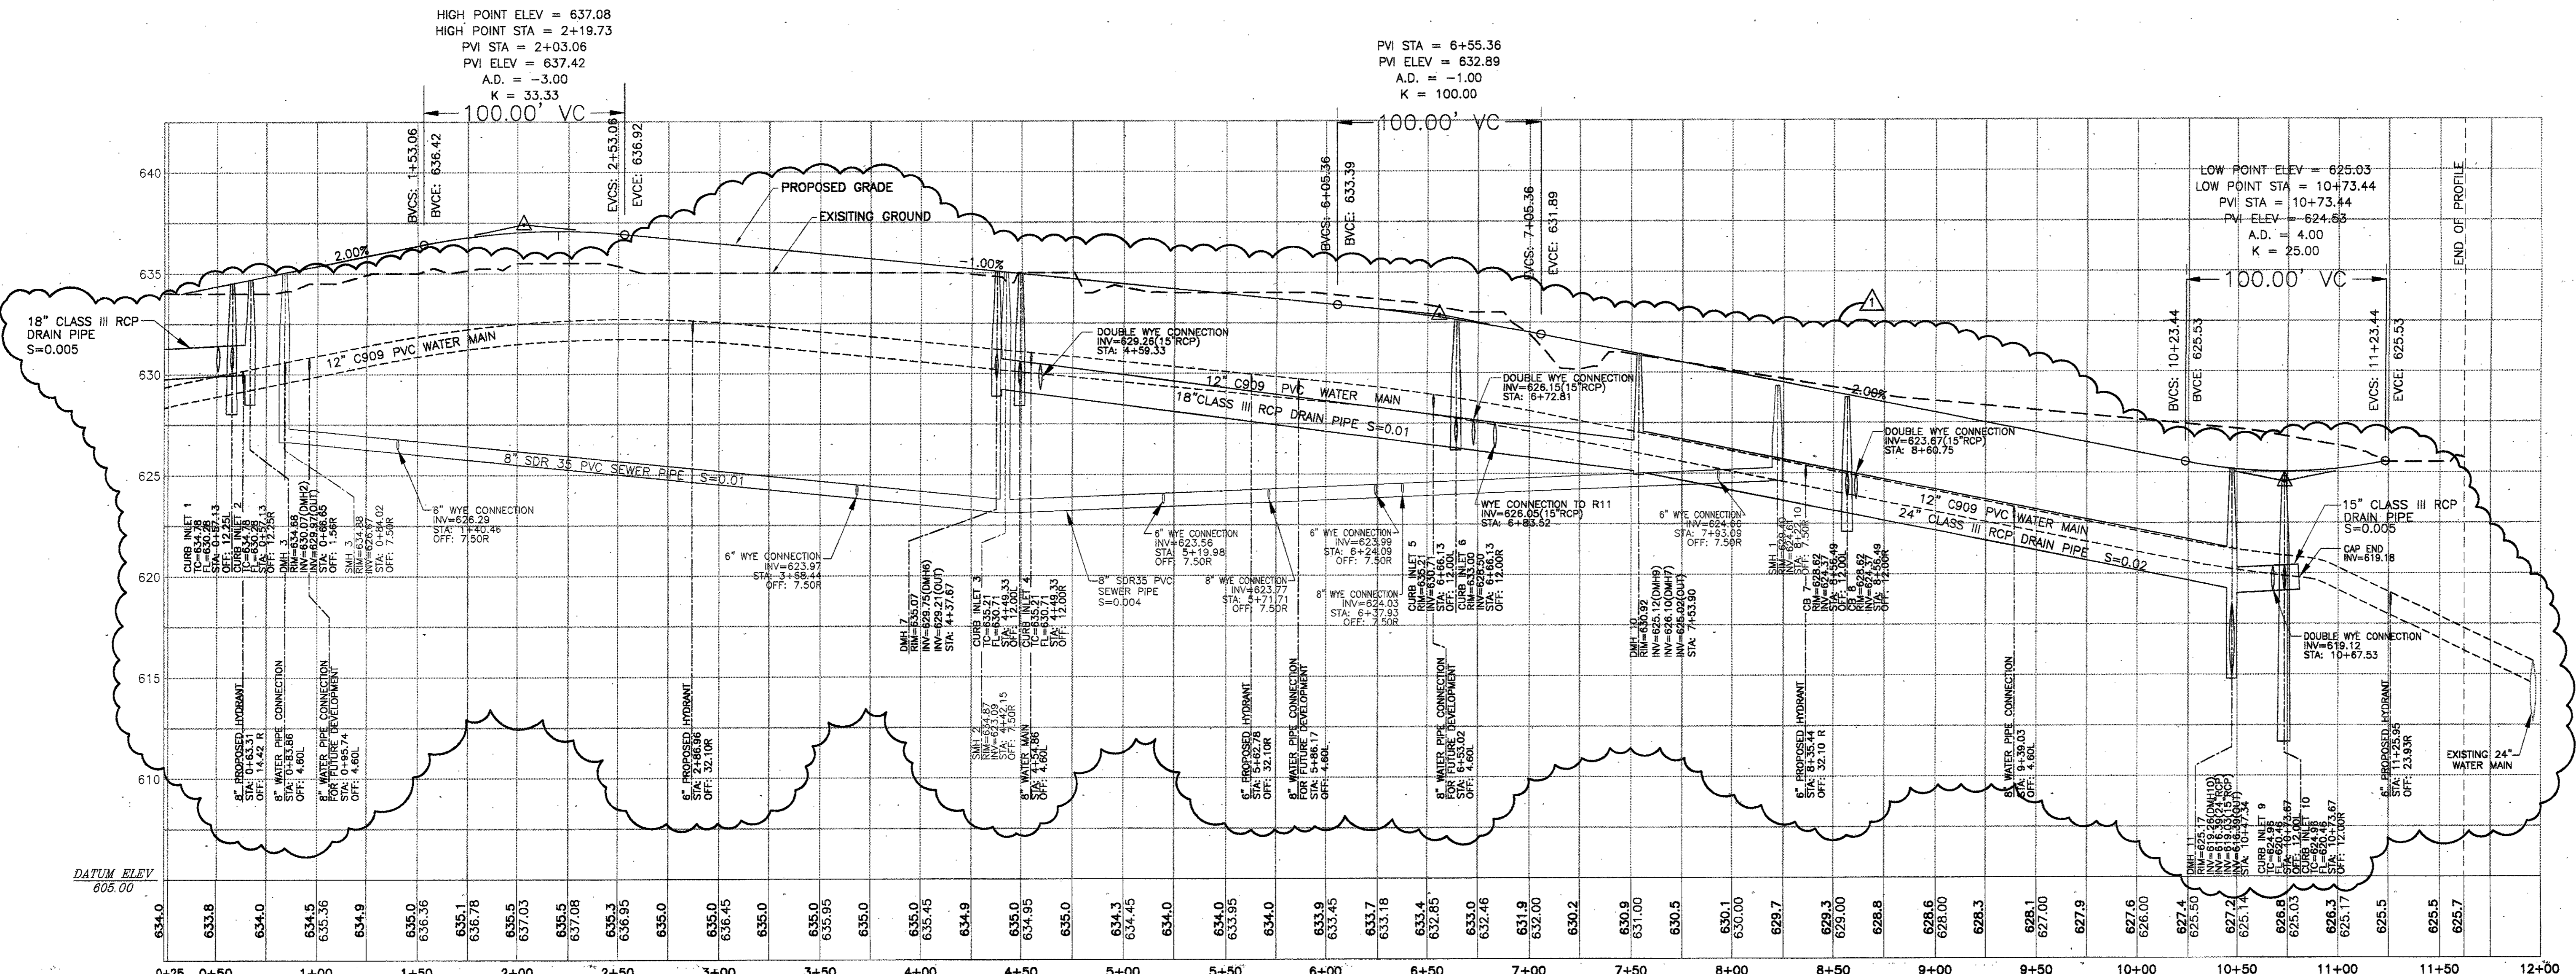


FESTIVAL WAY PROFILE



SCALE: HORIZONTAL: 1" = 40'-0"
 VERTICAL: 1" = 4'-0"

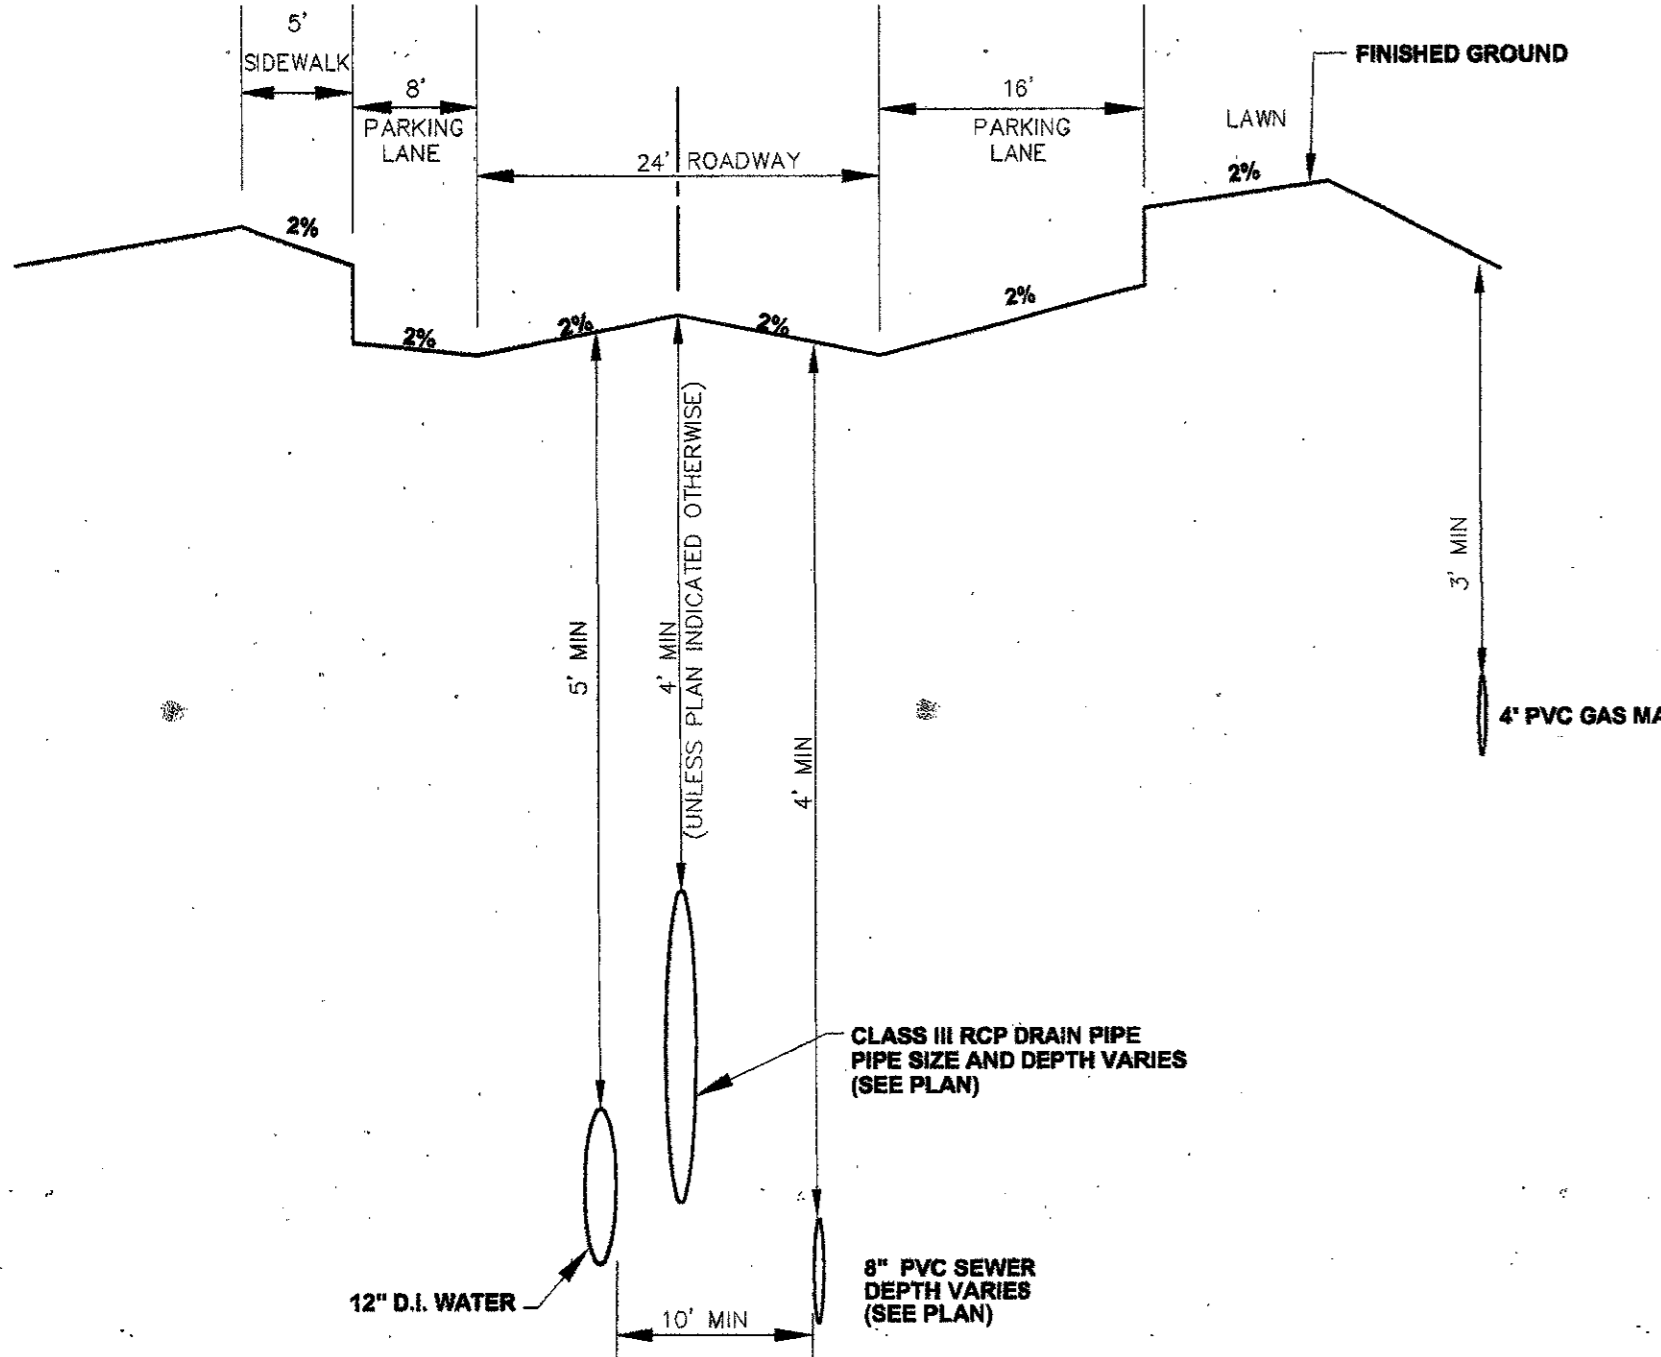

1 TYPICAL SECTION OF FESTIVAL WAY

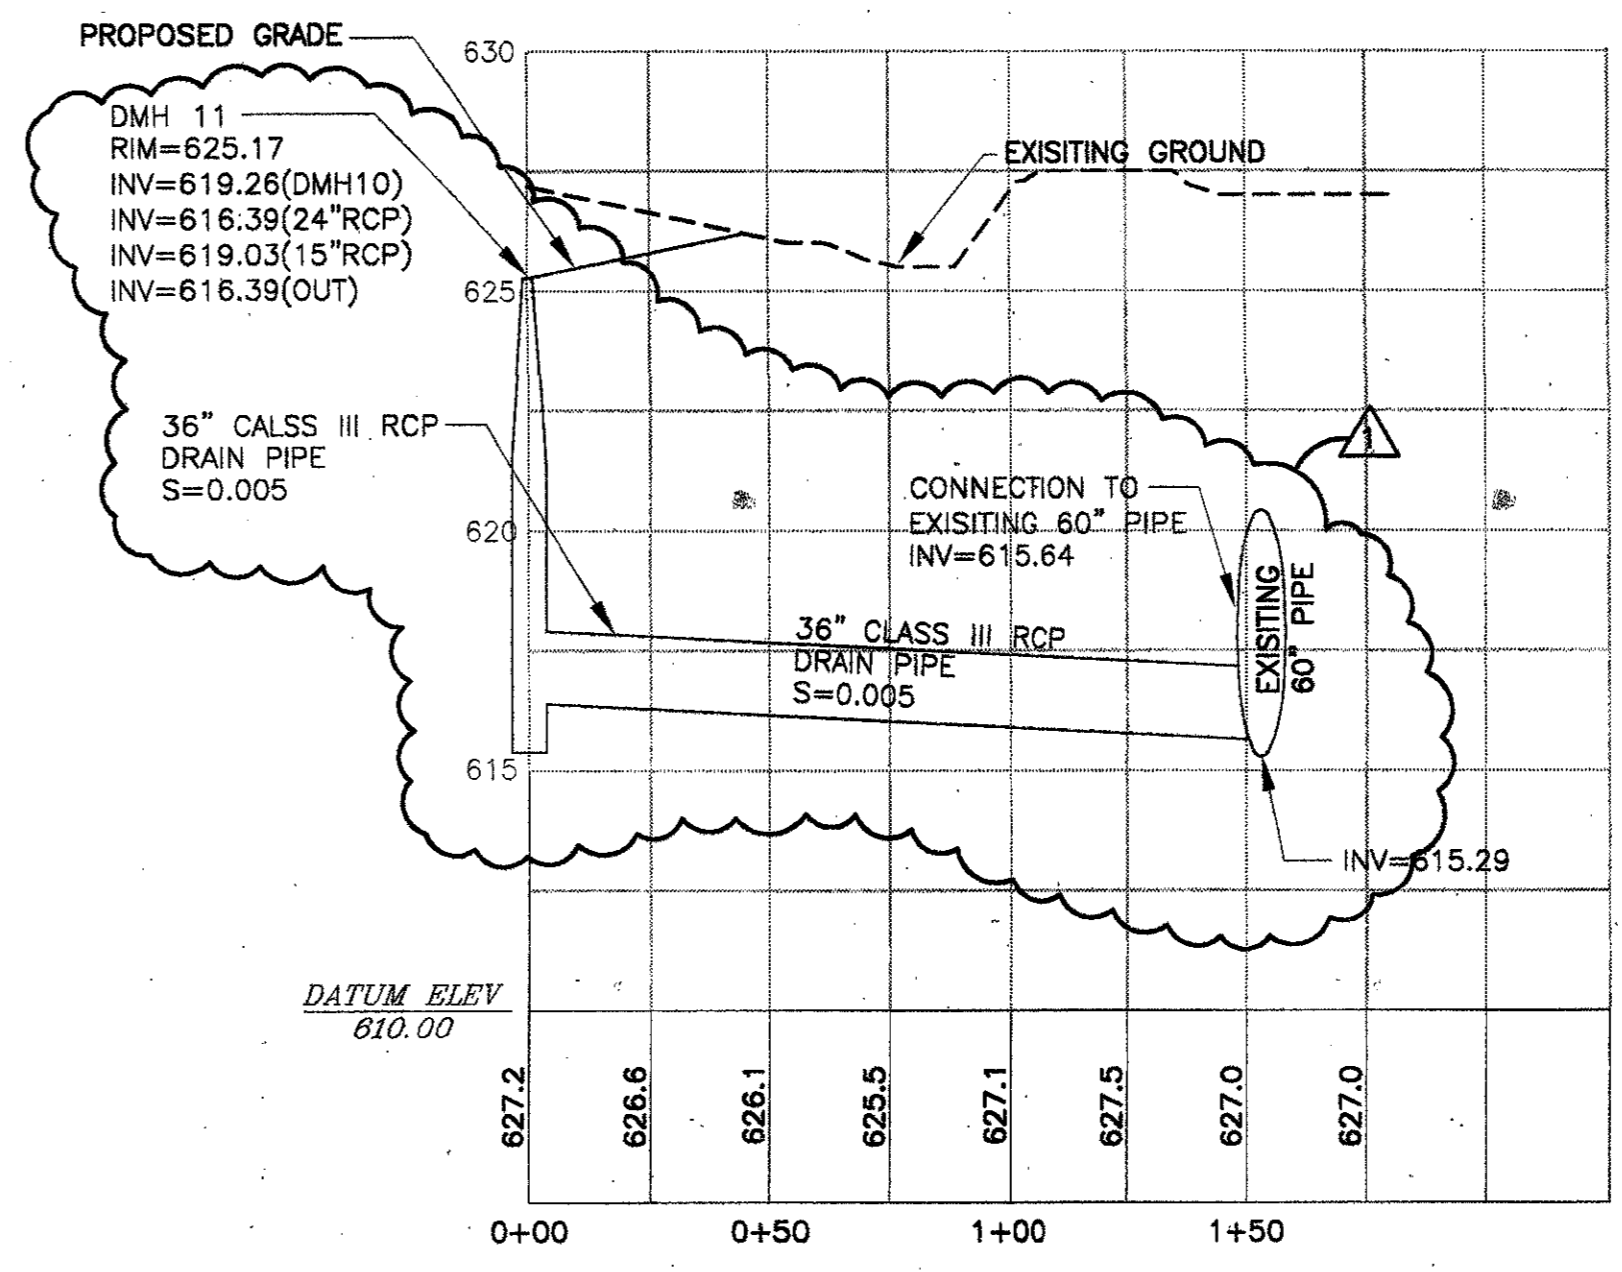

ADDENDUM #2	10-21-02
ISSUED FOR CONSTRUCTION	09-30-02
No. Description	Date

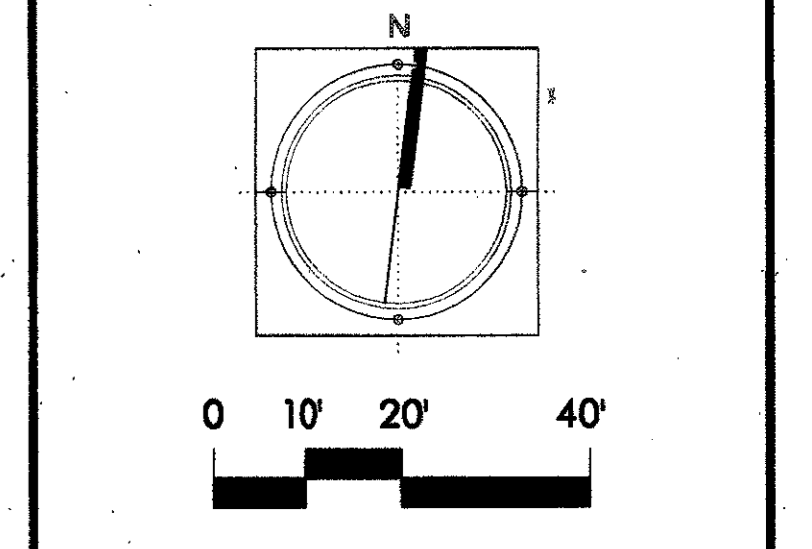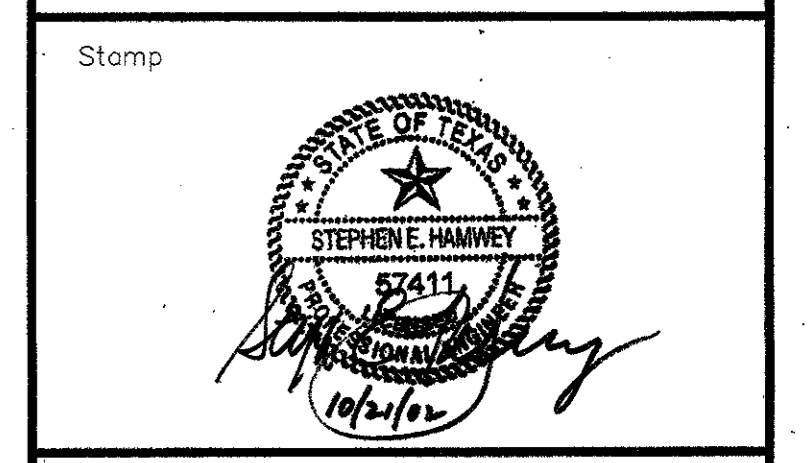

Project Title:
ADDISON ARTS & EVENTS DISTRICT
 ADDISON, TEXAS

Drawing Title:
FESTIVAL WAY PROFILE

Project No. 14516.00 Scale: AS NOTED
 Drawn By: JL
 Checked By: TC
 Approved By: SEH
 Date: September 30, 2002

Drawing No. **C8-1**