
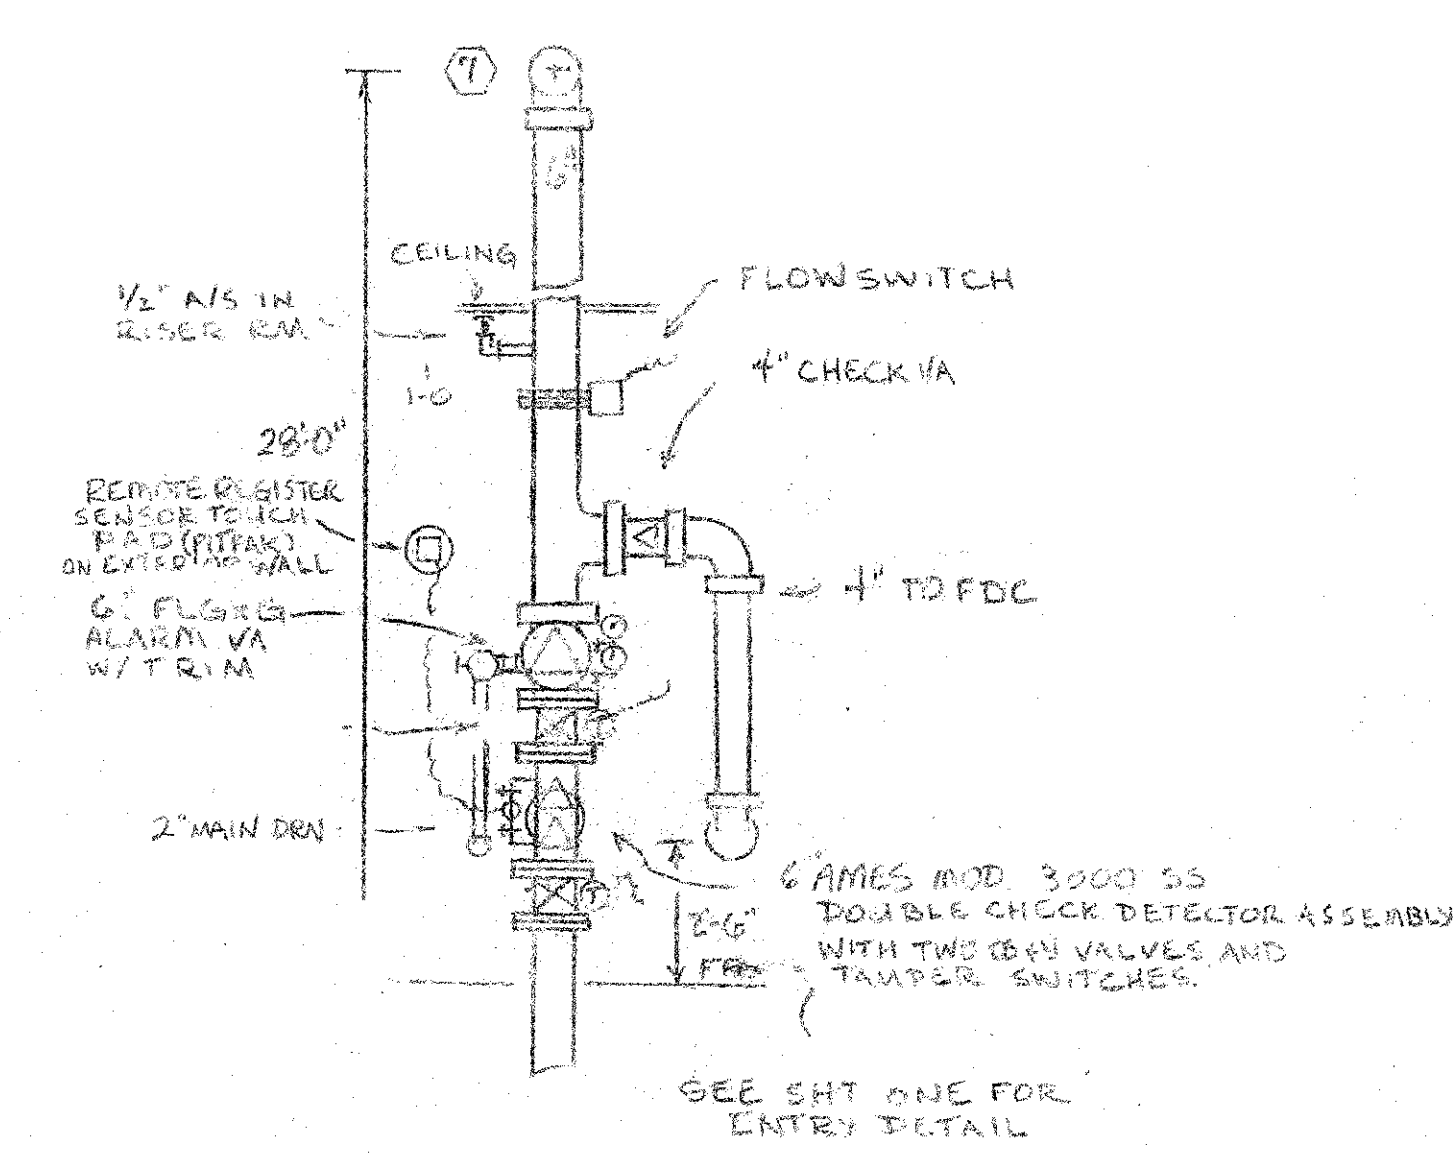


**SPRINKLER LEGEND**

QTY	SYMB	TYPE	TEMP	ORIF	K FACT	FINISH	WALL MTD
14	→	SSU	280°F	3/4"	8.0	BRASS	VIK M
27	→	SSUBC	165°F	3/4"	11.5	BRASS	VIK M
4	→	SSP	165°F	1/2"	5.6	CHR. S.S. GWT	VIK M

225 TOTAL SPRINKLERS

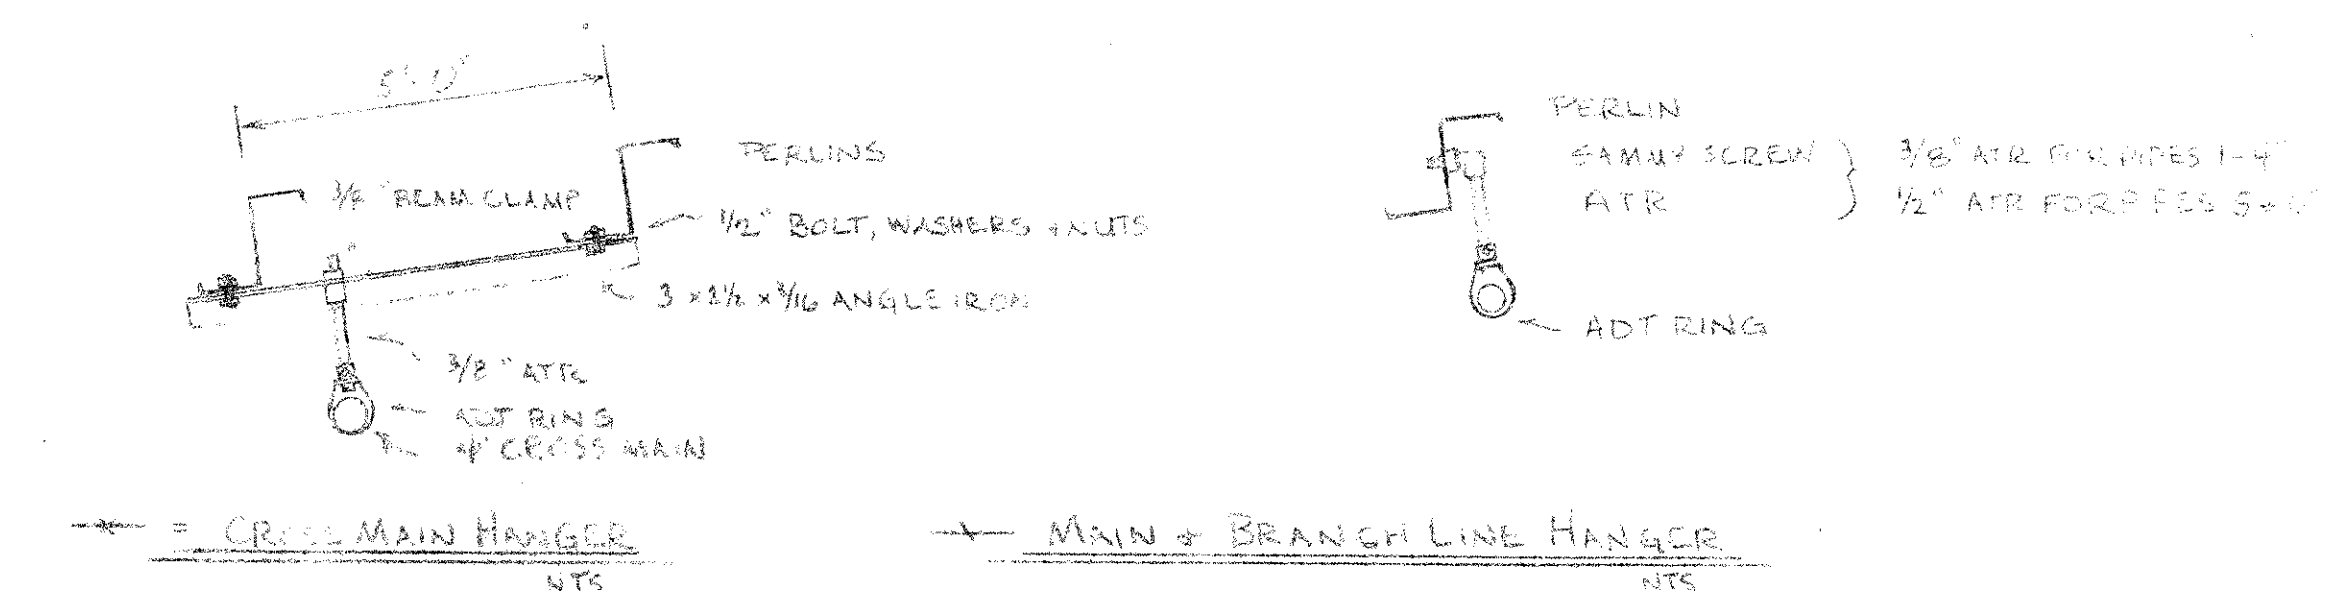

RED PHOENIX, INC. SCRO405  
 2711 COOMBS CREEK DR.  
 DALLAS, TX 75211  
 214 331 8698

Joe S Bailey  
 RME-0078

JOB: 091  
 TRANSCONTINENTAL REALTY, INC.  
 AIRCRAFT HANGER  
 16321 ADDISON RD.  
 ADDISON, TX