
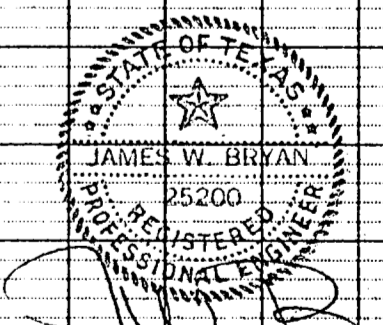


STA 4+93.53
10' STD. INLET with
6' x 6' BACK OPENING
T.C. = 638.20
E = 634.20
BACK E = 636.24

STA 6+87.89
14' STD. INLET
T.C. = 637.42
E = 633.42

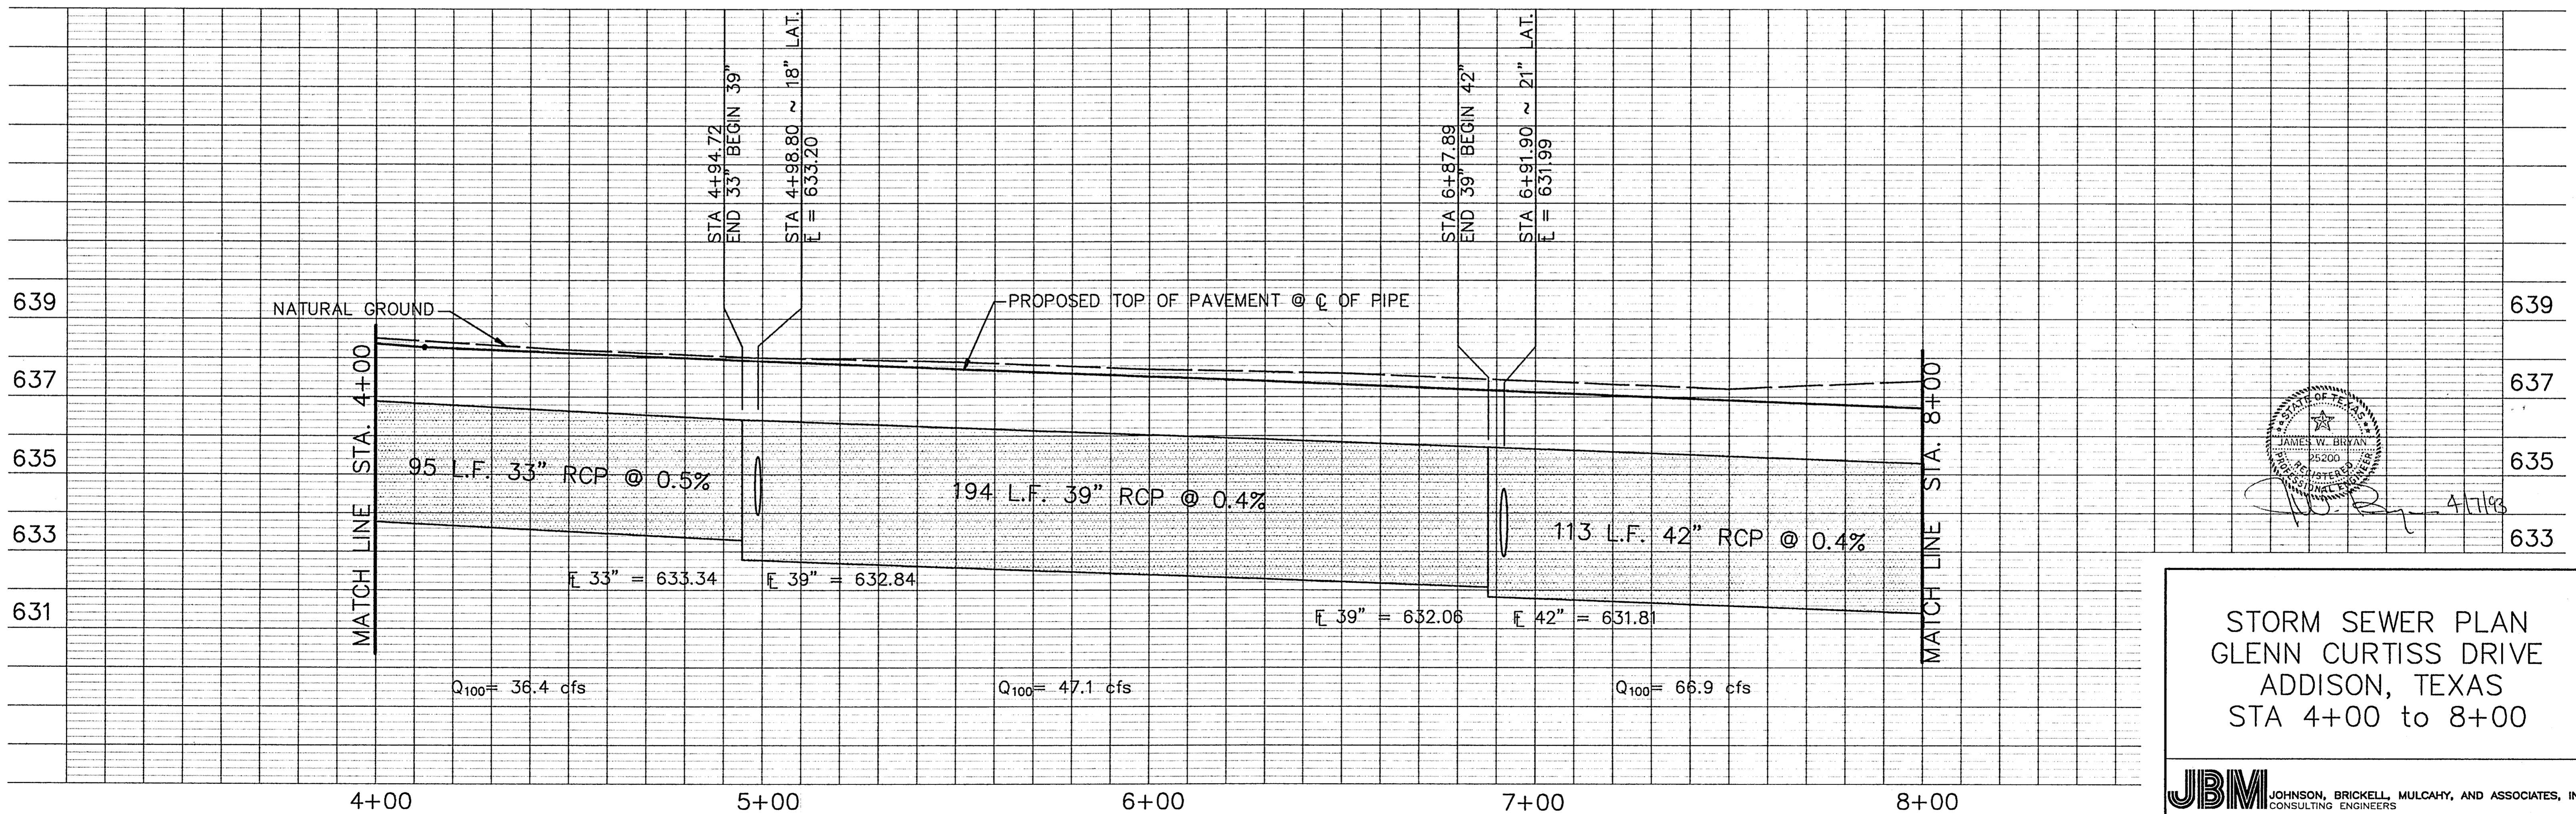

STORM SEWER PLAN
GLENN CURTISS DRIVE
ADDISON, TEXAS
STA 4+00 to 8+00

JIBM JOHNSON, BRICKELL, MULCAHY, AND ASSOCIATES, INC. CONSULTING ENGINEERS		DESIGNED	DAT	DRAWN	RS	SCALE	SHEET No.
CHECKED	JWB	DATE	4/93	1" = 20' HORZ.	1" = 2' VERT.		7