


WATERFORD DRIVE



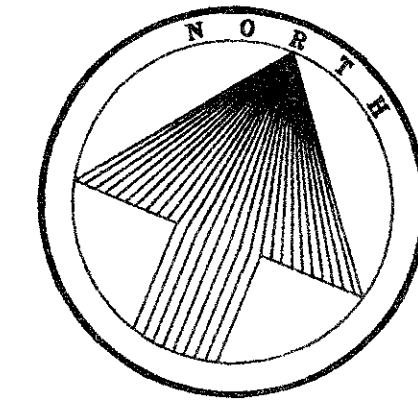


LES

LACS

AVE.

WATERVIEW CIRCLE

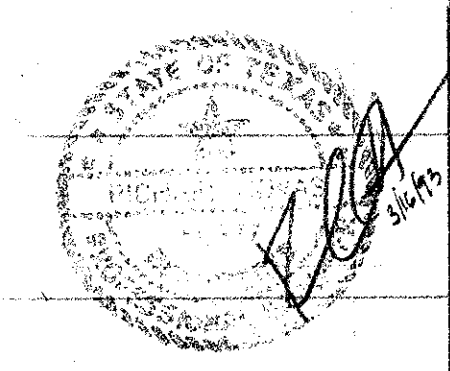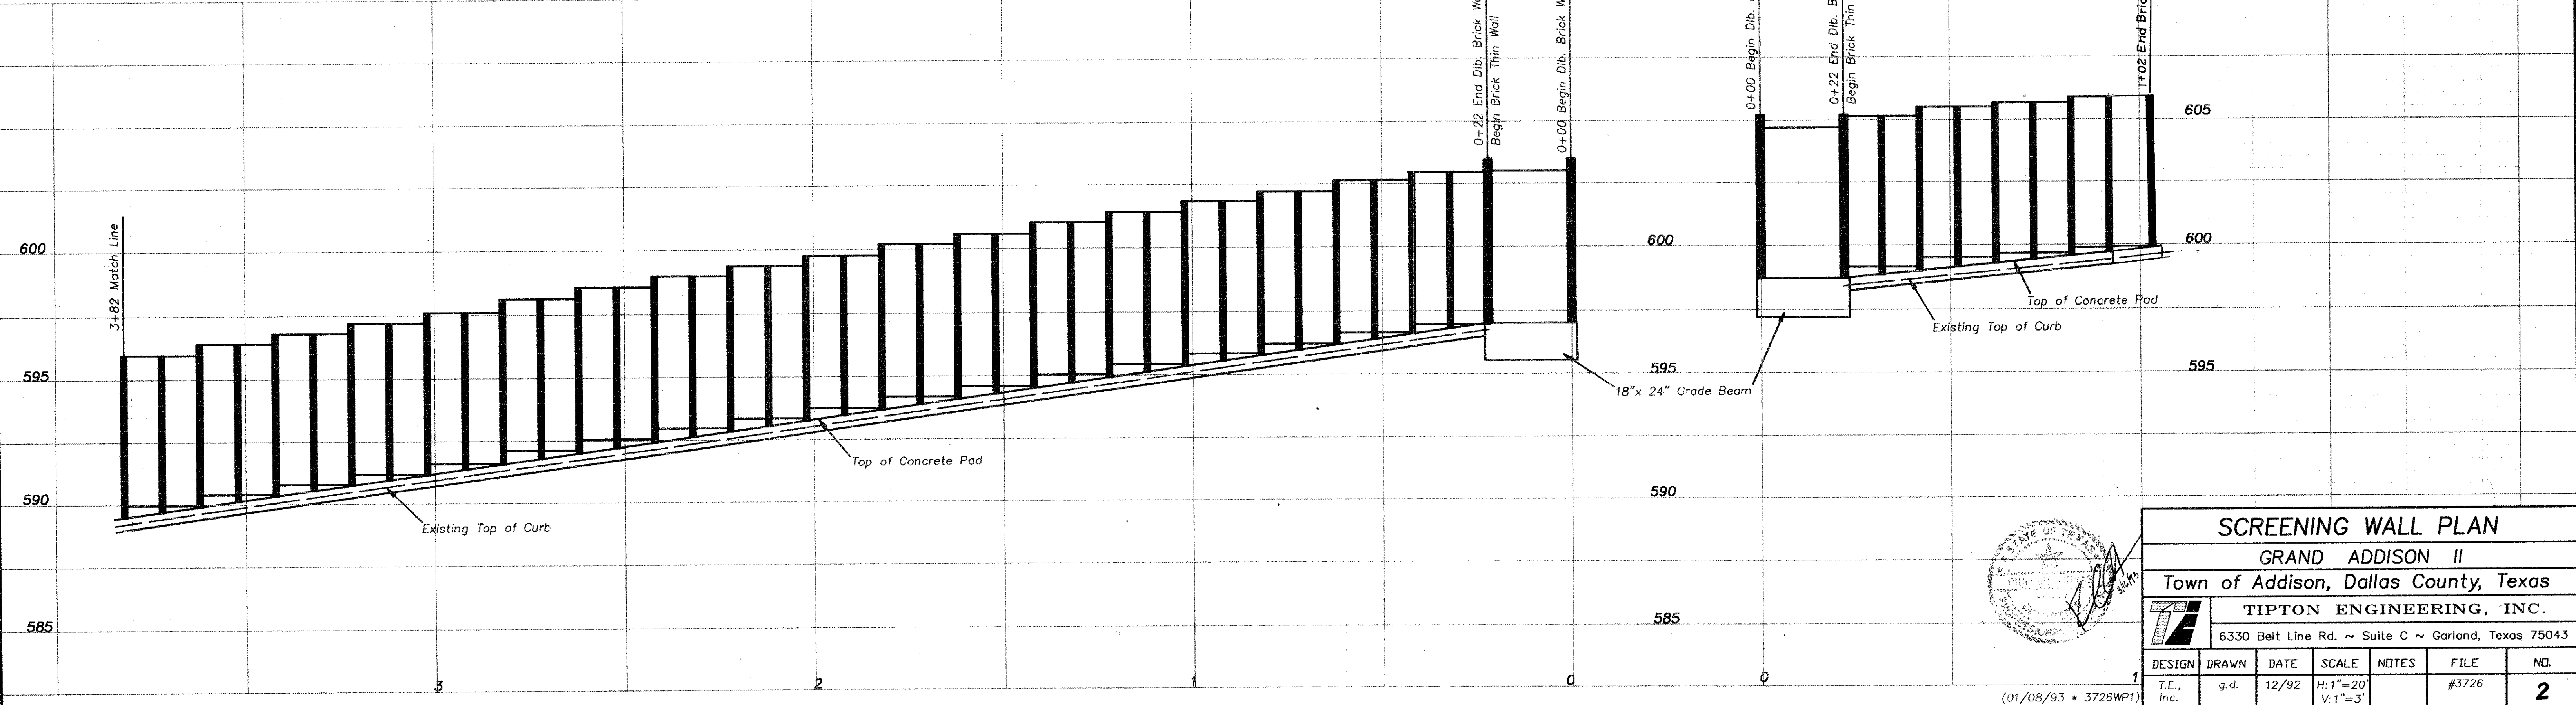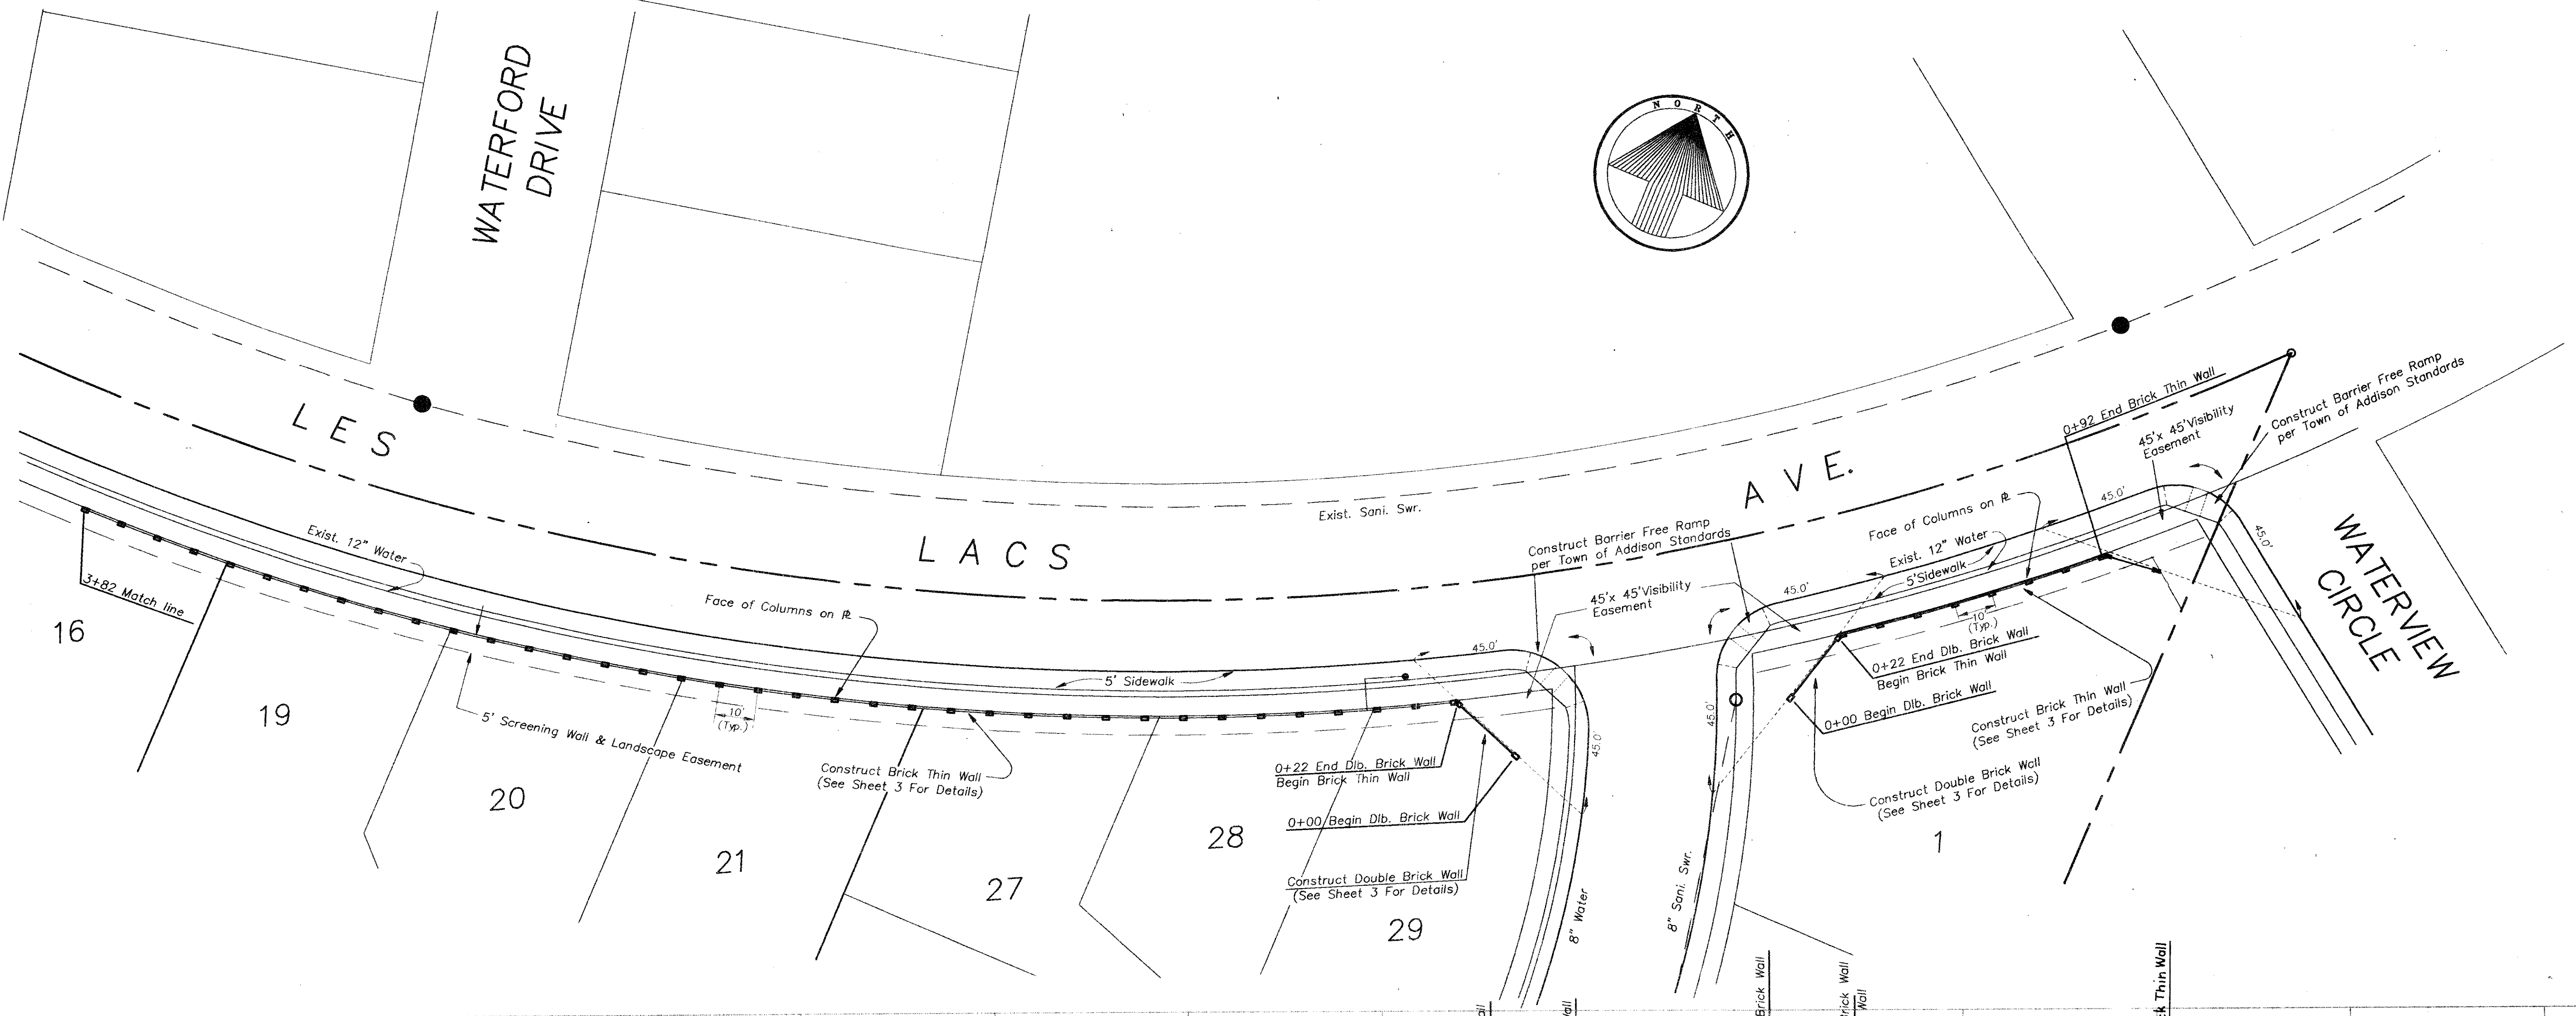

SCREENING WALL PLAN						
GRAND ADDISON II						
Town of Addison, Dallas County, Texas						
TIPTON ENGINEERING, INC.						
6330 Belt Line Rd. ~ Suite C ~ Garland, Texas 75043						
DESIGN	DRAWN	DATE	SCALE	NOTES	FILE	NO.
T.E., Inc.	g.d.	12/92	H: 1"=20' V: 1"=3'		#3726	2

(01/08/93 \* 3726WP1)