




20 10 0 20 40
SCALE FEET

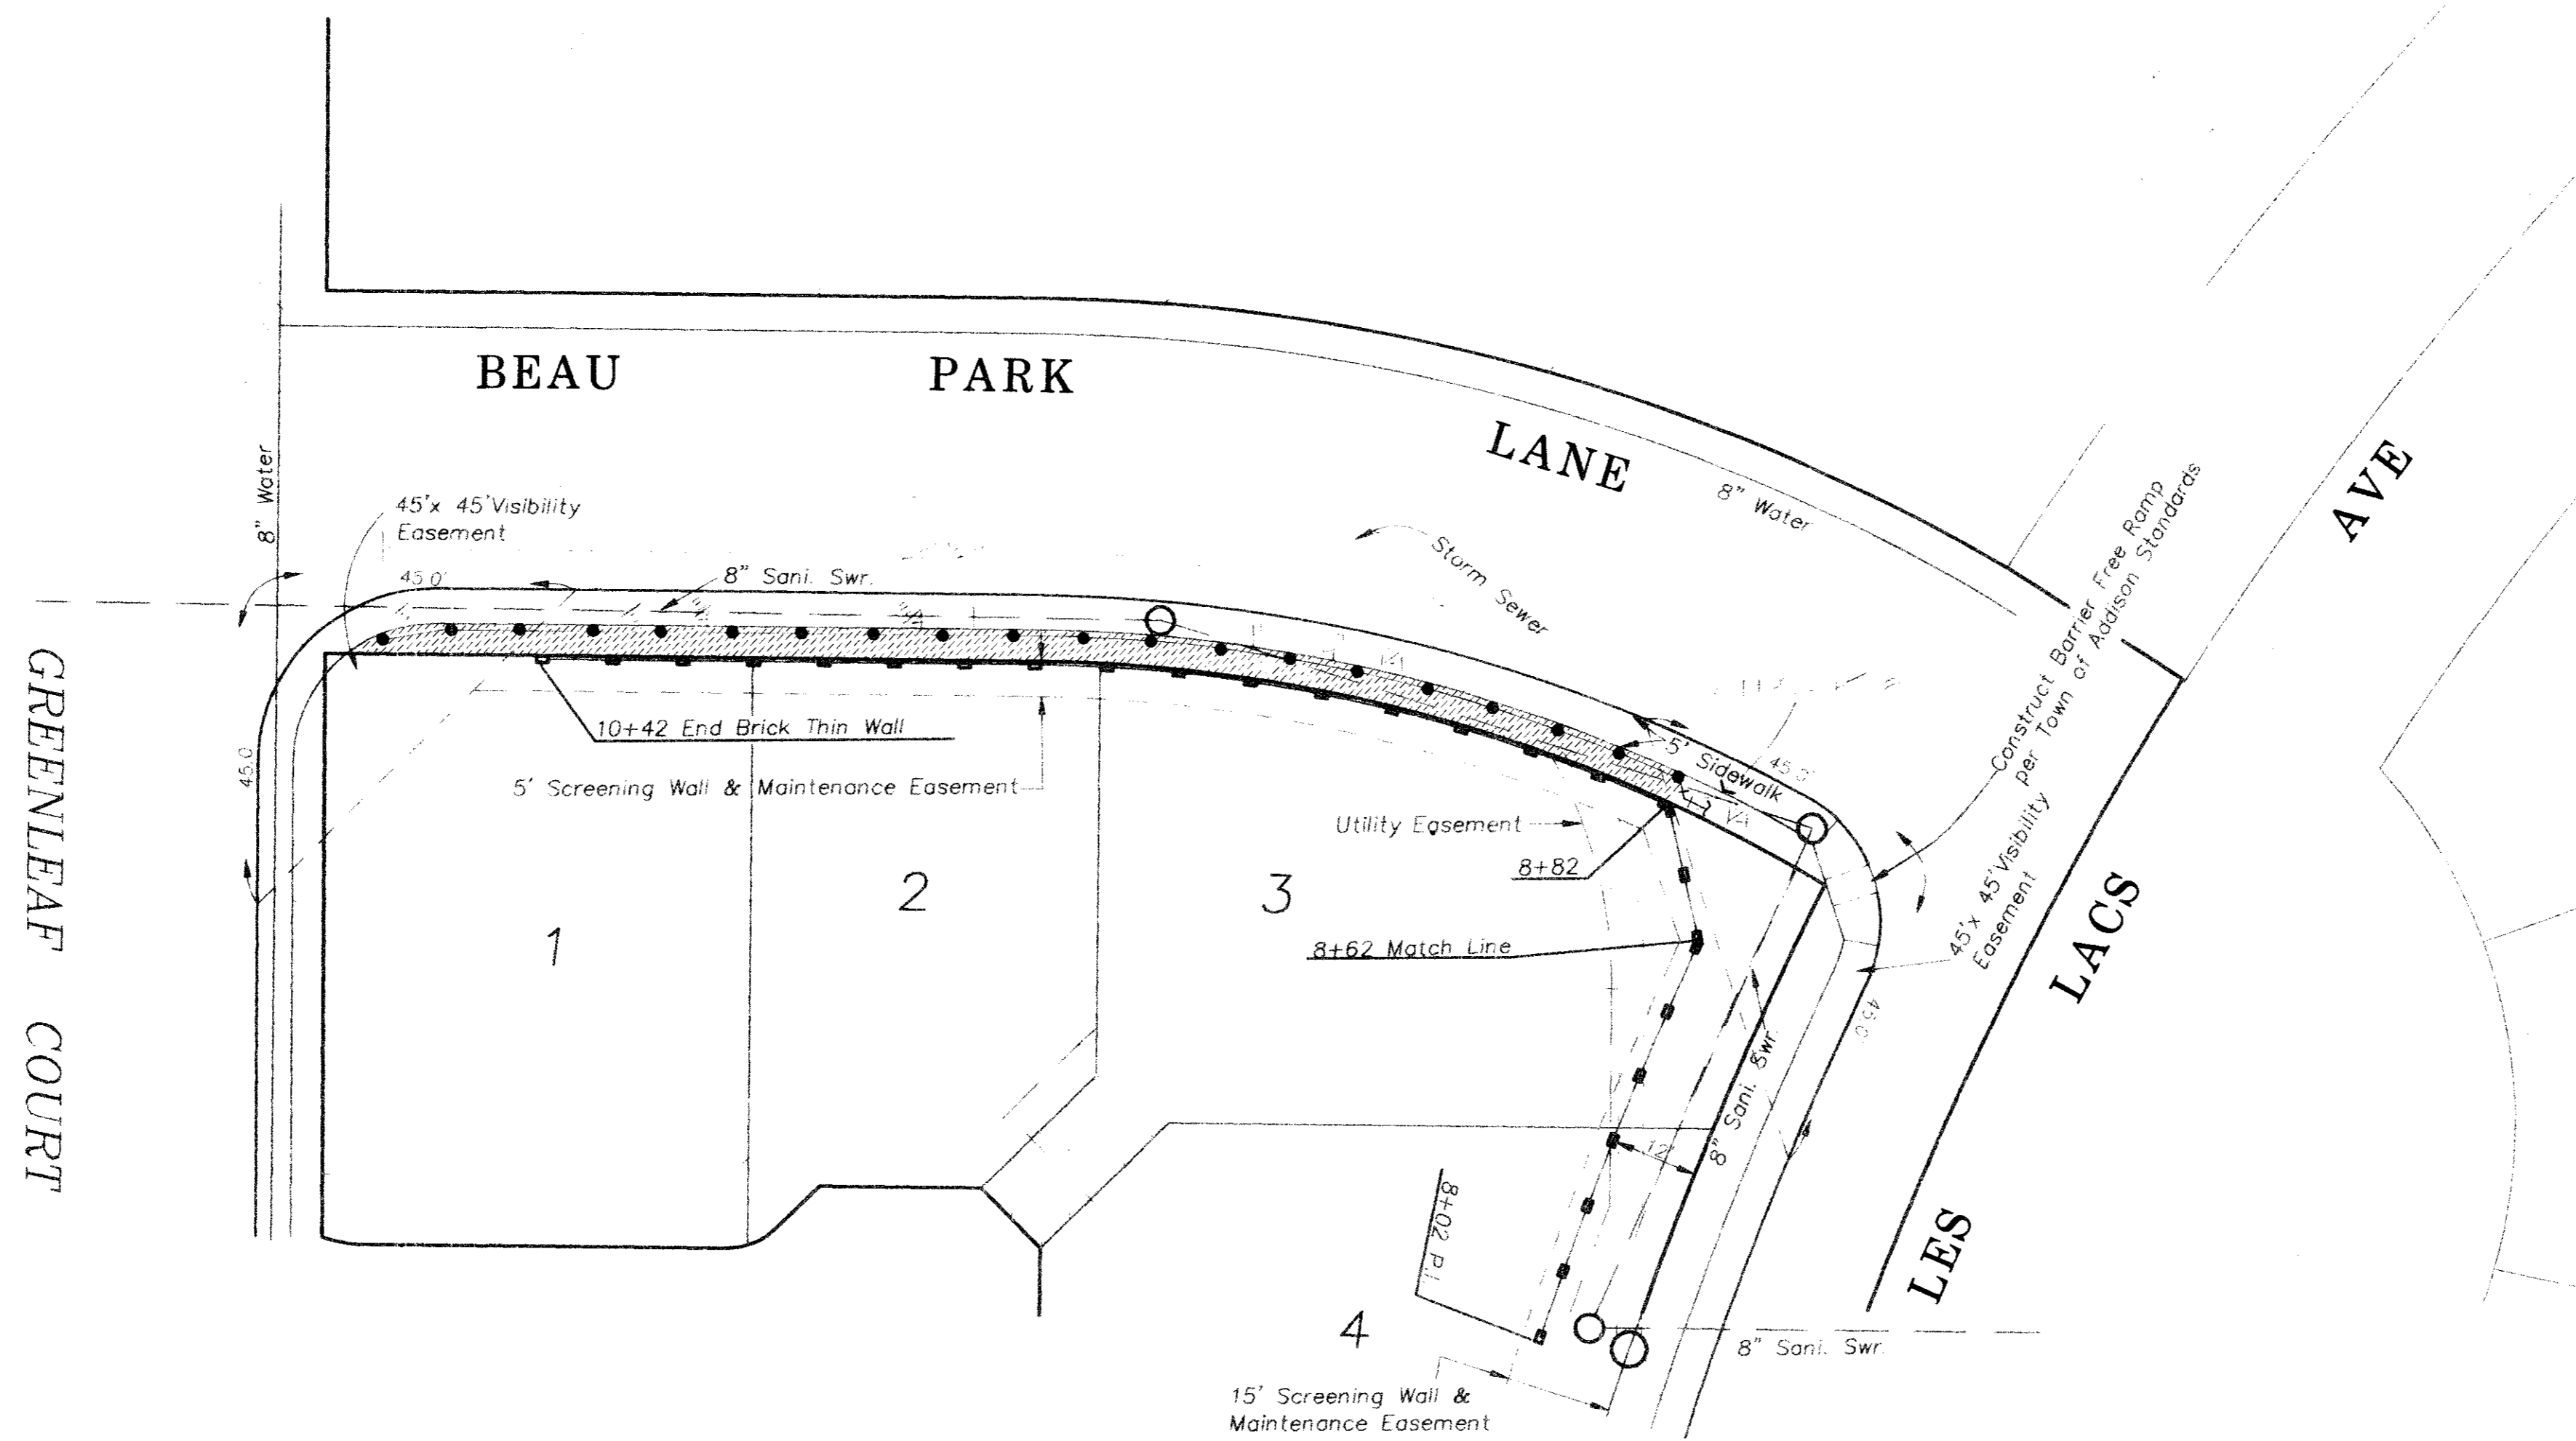

GREENLEAF COURT

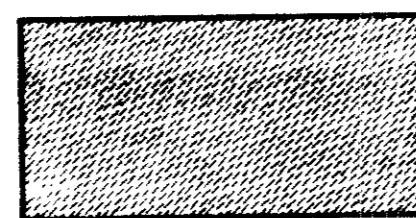

DENOTES HYDROMULCH

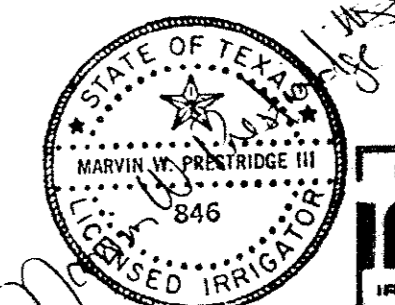

SYSTEMS DESIGN DEPARTMENT
IRRI • TECH
IRRIGATION TECHNOLOGY • 12650 Glenwood • Dallas, Texas 75231 • (214) 231-5151

IRRIGATION & LANDSCAPE PLAN						
GRAND ADDISON II						
Town of Addison, Dallas County, Texas						
TIPTON ENGINEERING, INC.						
6330 Belt Line Rd. ~ Suite C ~ Garland, Texas 75043						
DESIGN	DRAWN	DATE	SCALE	NOTES	FILE	NO.
T.E. inc	T.E. inc	03/93	1" = 20'		3726	8