

20 10 0 20 40
SCALE FEET



WATERFORD
DRIVE

MEADOWCREEK CIRCLE


LES

LACS

AVE.

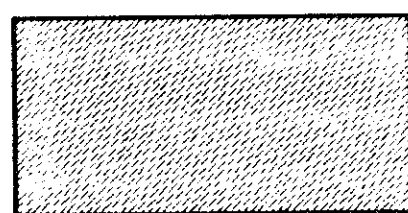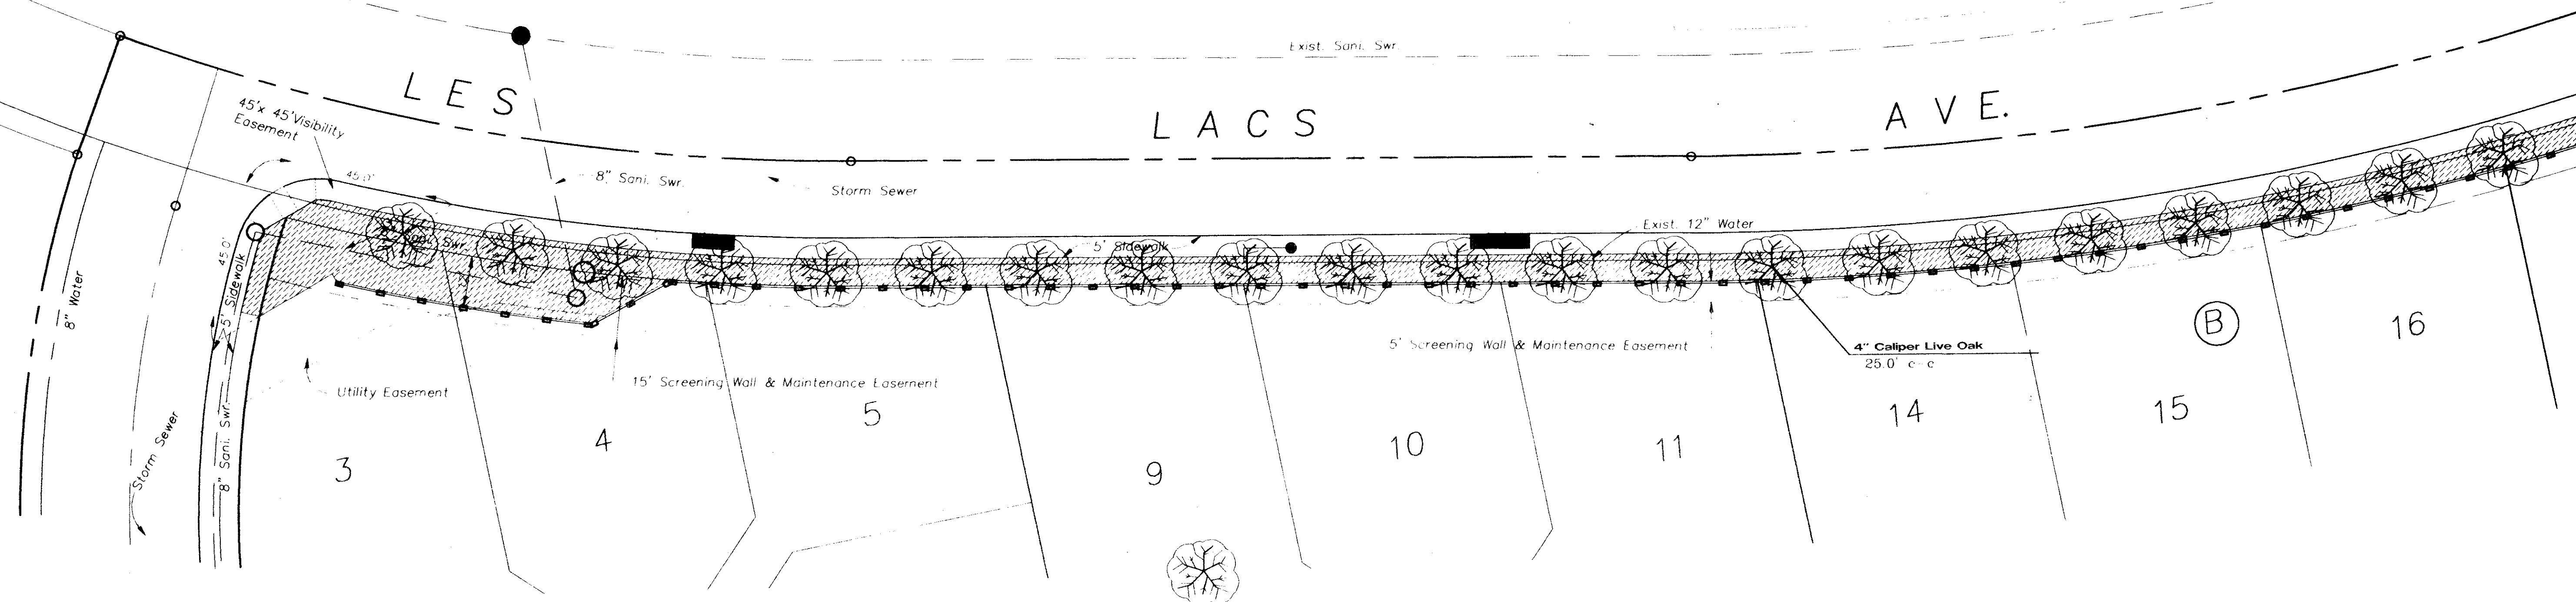

DENOTES HYDROMULCH

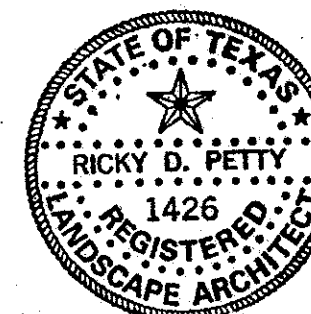

LANDSCAPE PLAN

GRAND ADDISON II

Town of Addison, Dallas County, Texas

TIPTON ENGINEERING, INC.

6330 Belt Line Rd. ~ Suite C ~ Garland, Texas 75043

DESIGN	DRAWN	DATE	SCALE	NOTES	FILE	NO.
T.E. Inc.	T.E. Inc.	03/93	1" = 20'		#3726	9

(12/09/12 • 3/26/P2)

92011D