


* SVC. Connection
See Sheet 5

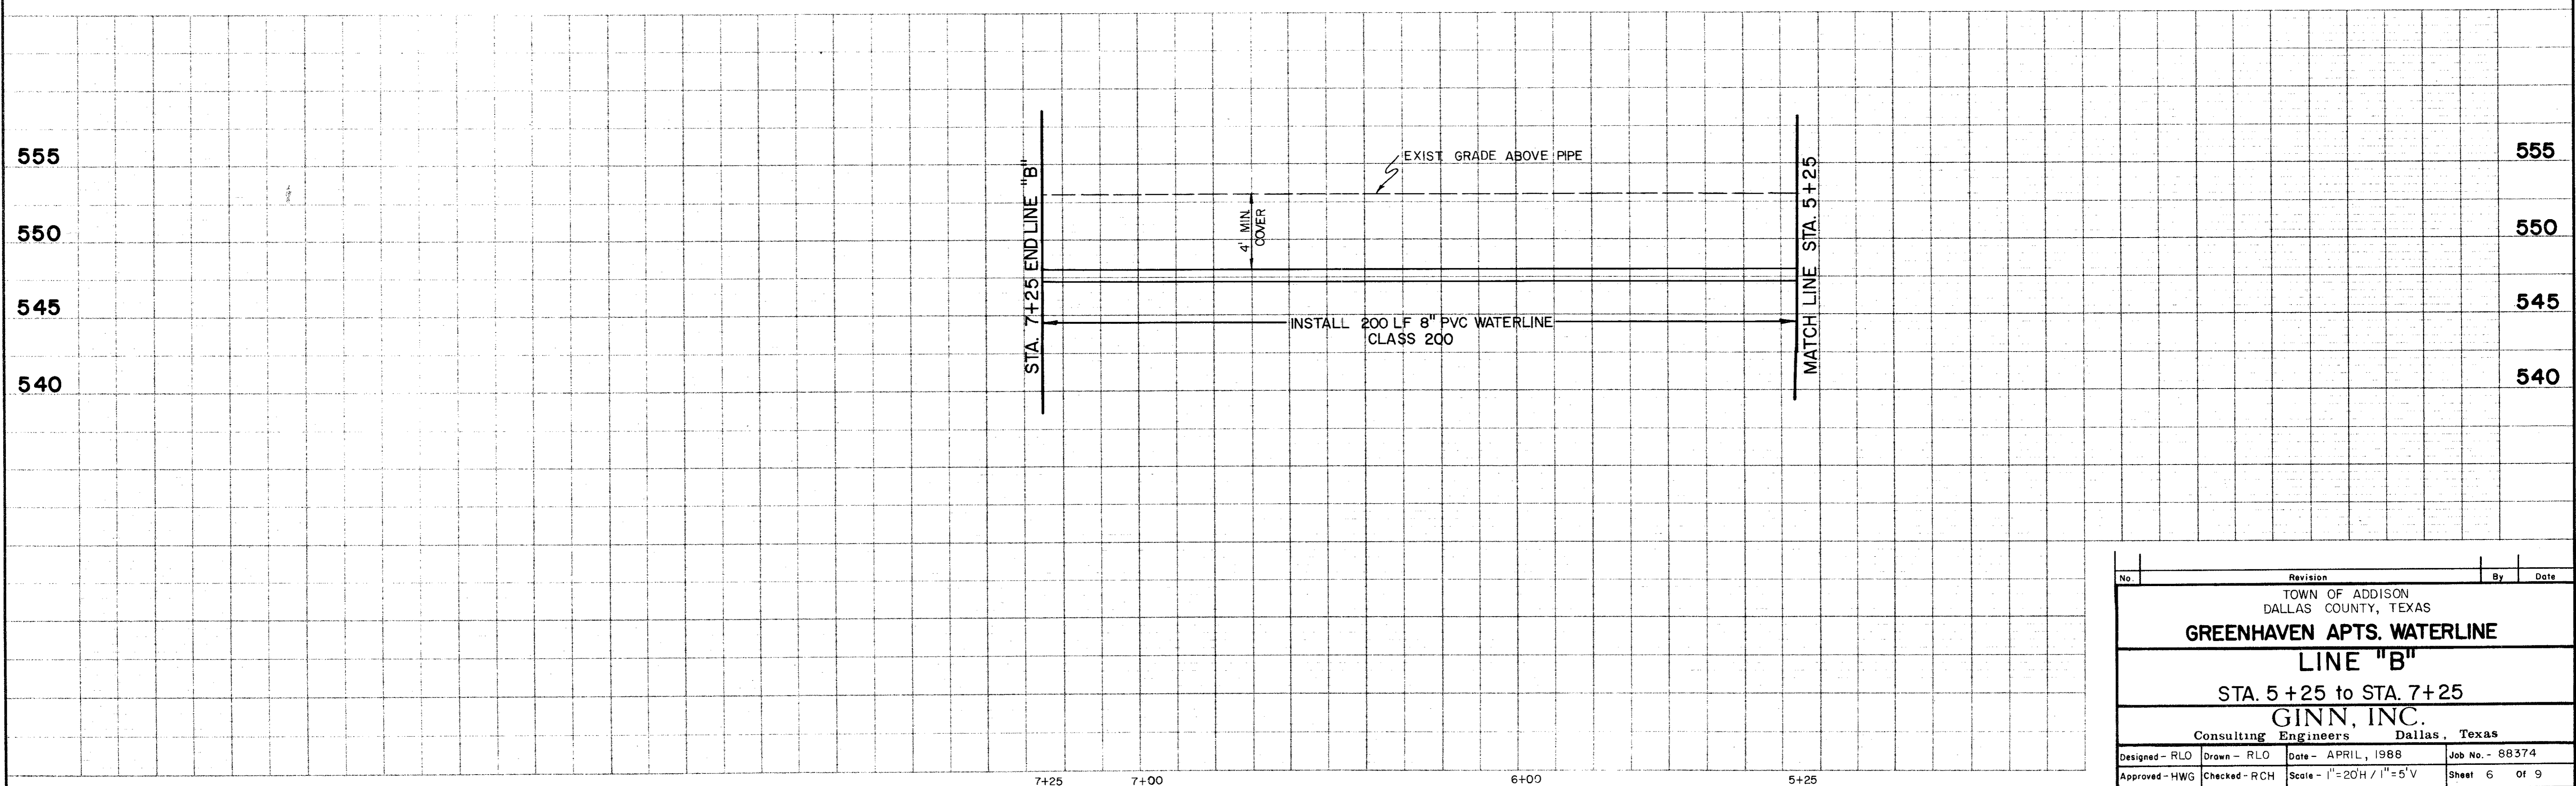

No.	Revision	By	Date
TOWN OF ADDISON DALLAS COUNTY, TEXAS			
GREENHAVEN APTS. WATERLINE			
LINE "B"			
STA. 5+25 to STA. 7+25			
GINN, INC.			
Consulting Engineers Dallas, Texas			
Designed - RLO	Drawn - RLO	Date - APRIL, 1988	Job No. - 88374
Approved - HWG	Checked - RCH	Scale - 1"=20'H / 1"=5'V	Sheet 6 of 9

TELUSING POST

7+25 7+00 6+00 5+25