
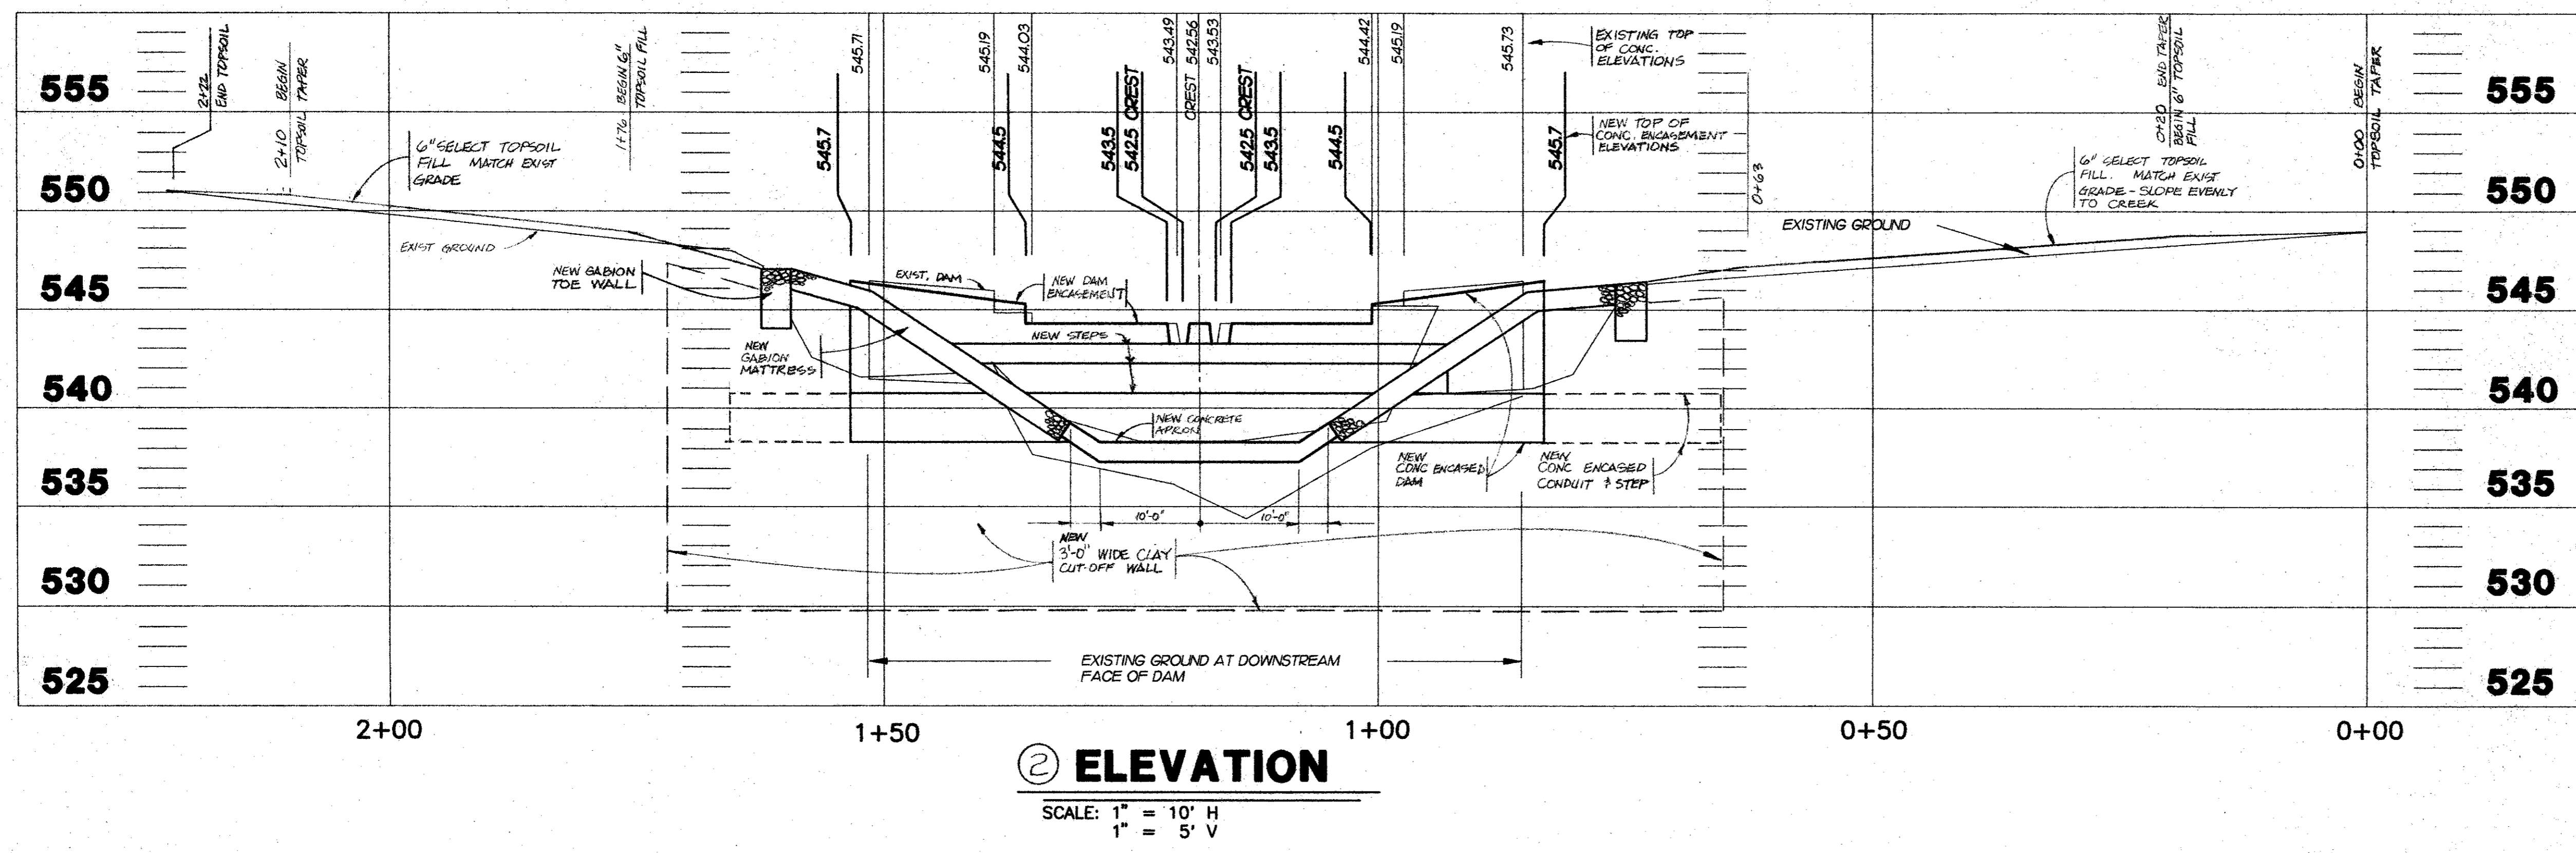


GREENHAVEN VILLAGE APARTMENTS
 ADDISON TEXAS
EROSION CONTROL and DAM REPAIR

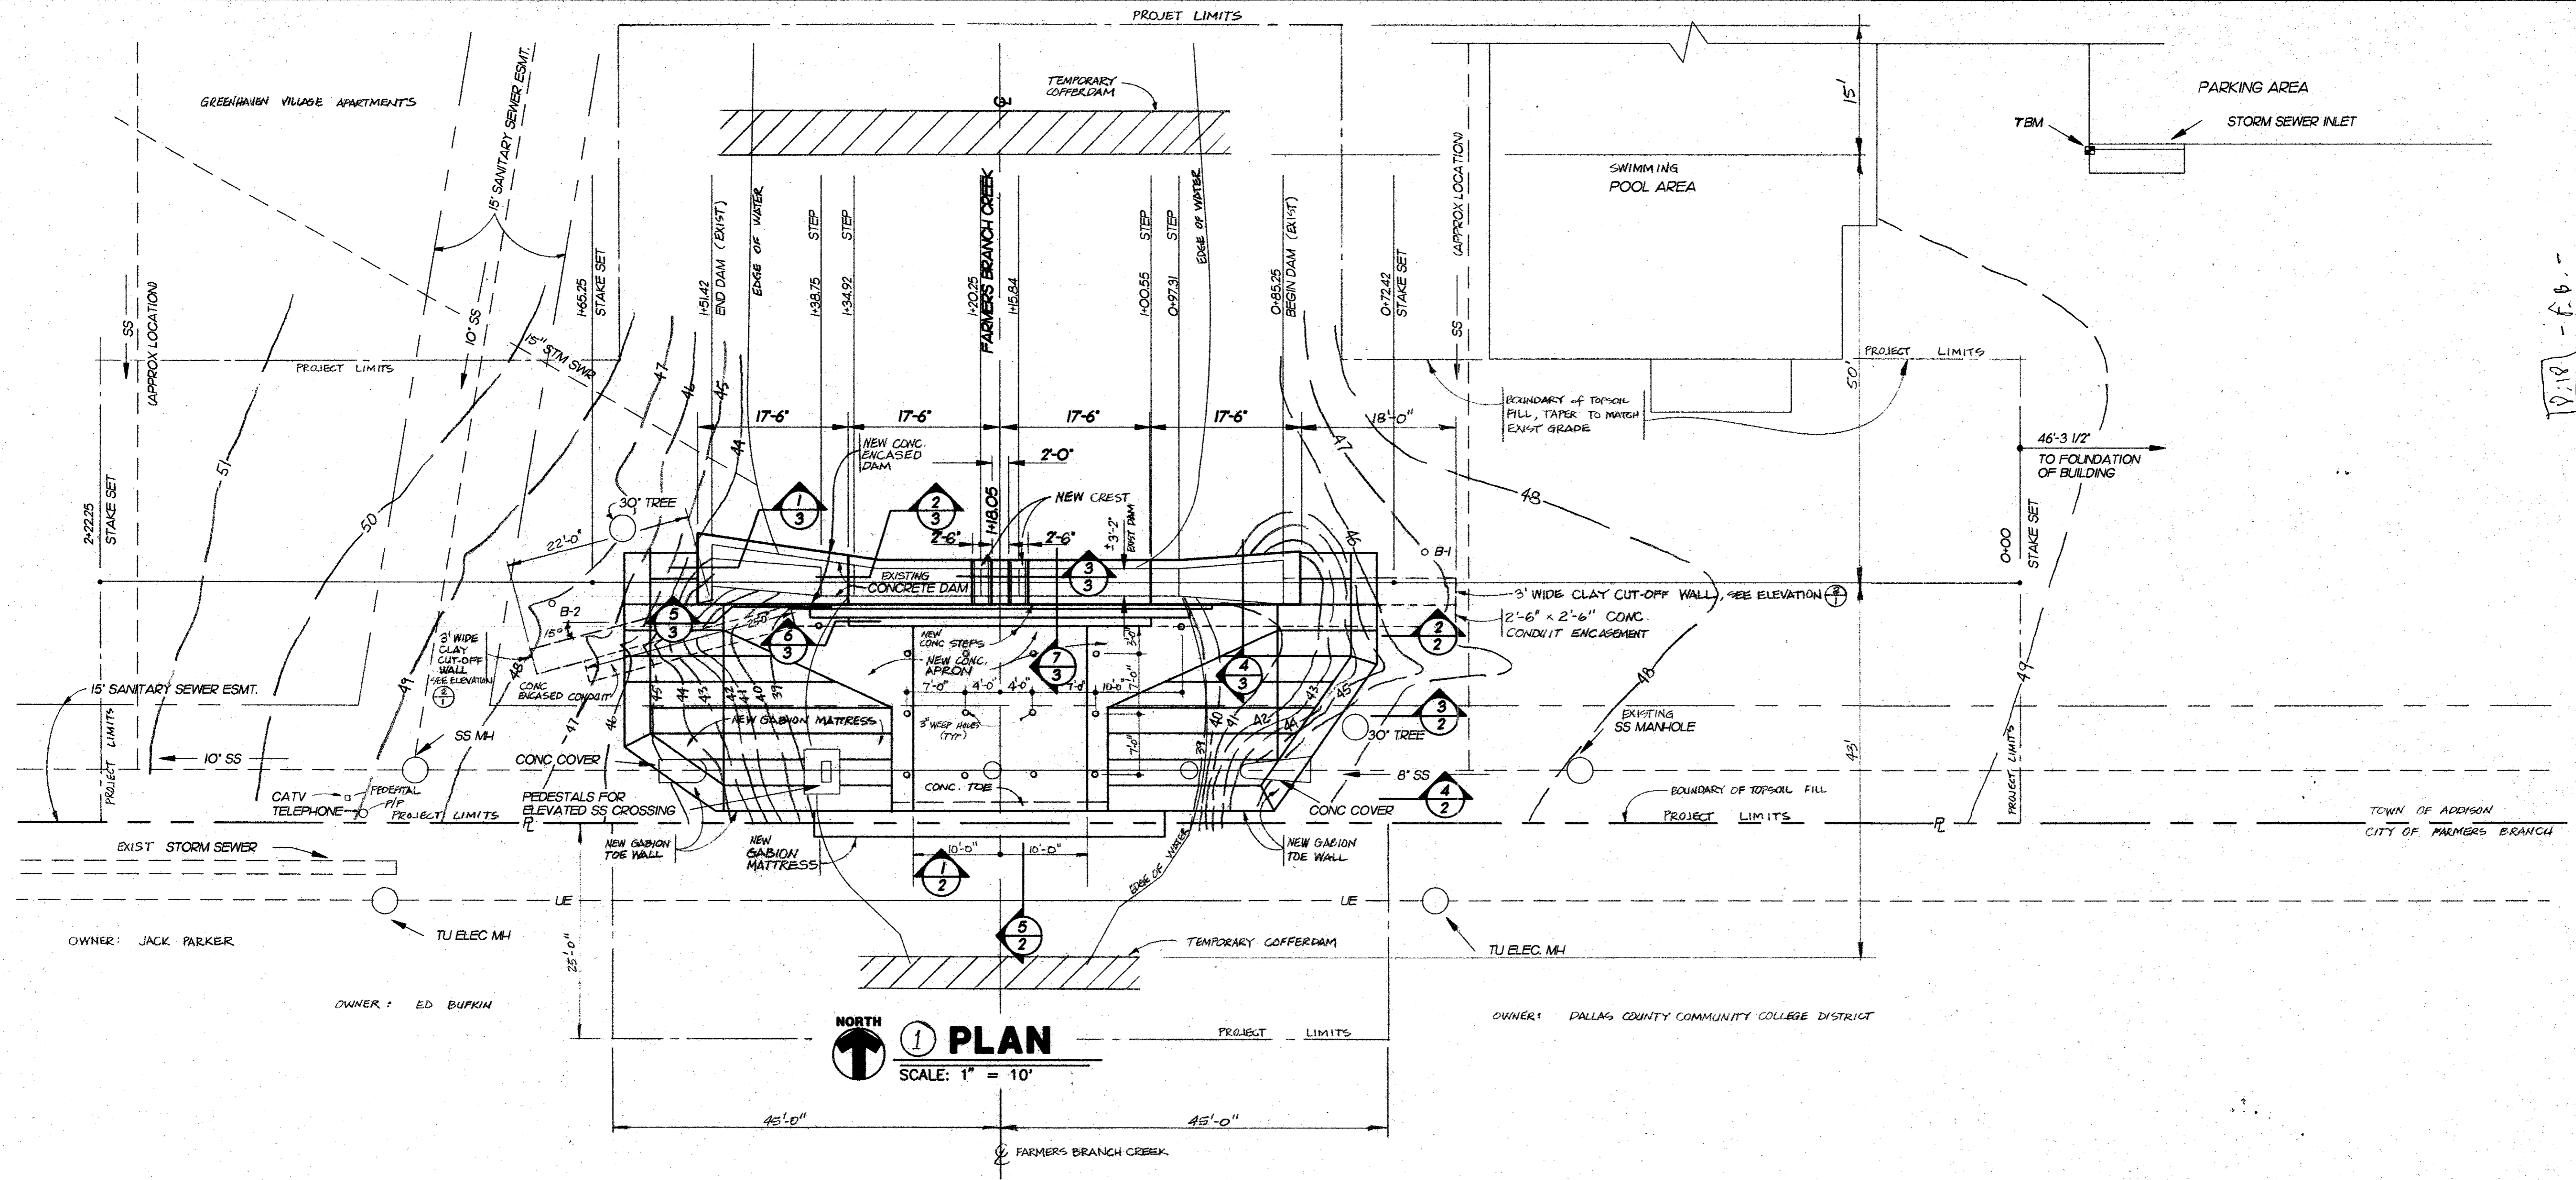

PRELIMINARY
 NOT FOR CONSTRUCTION

BENCHMARK
 □ TBM, TOP OF CONCRETE INLET
 SW CORNER OF EAST PARKING AREA
 NEAREST POOL
 ELEVATION 550.41