



GENERAL NOTES

1. ALL CLASS 200 CAST IRON PIPE AND HAVE A 1" OF 2.0" SLOW FINISHED GRADES.  
2. NEW SERVICES TO BE INSTALLED BY PLUMBING CONTRACTOR.  
3. TO BE INSTALLED BY MECHANICAL CONTRACTOR.  
4. UNCOVER 8" WATER MAIN IN MARSH LANE  
5. 8" SAN SEW. IF ANY CONFLICT IS OBSERVED, CONTACT ENGR.


1500  
WATER  
COPY  
5  
57

SPRING VALLEY ROAD

MARSH LANE

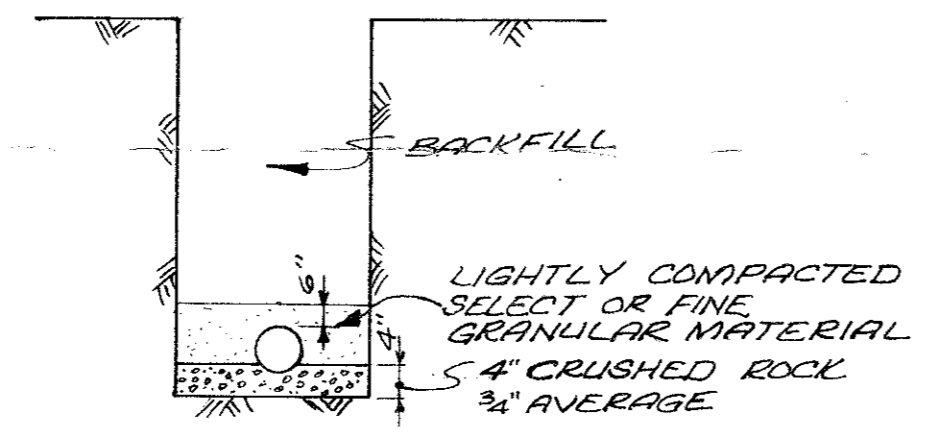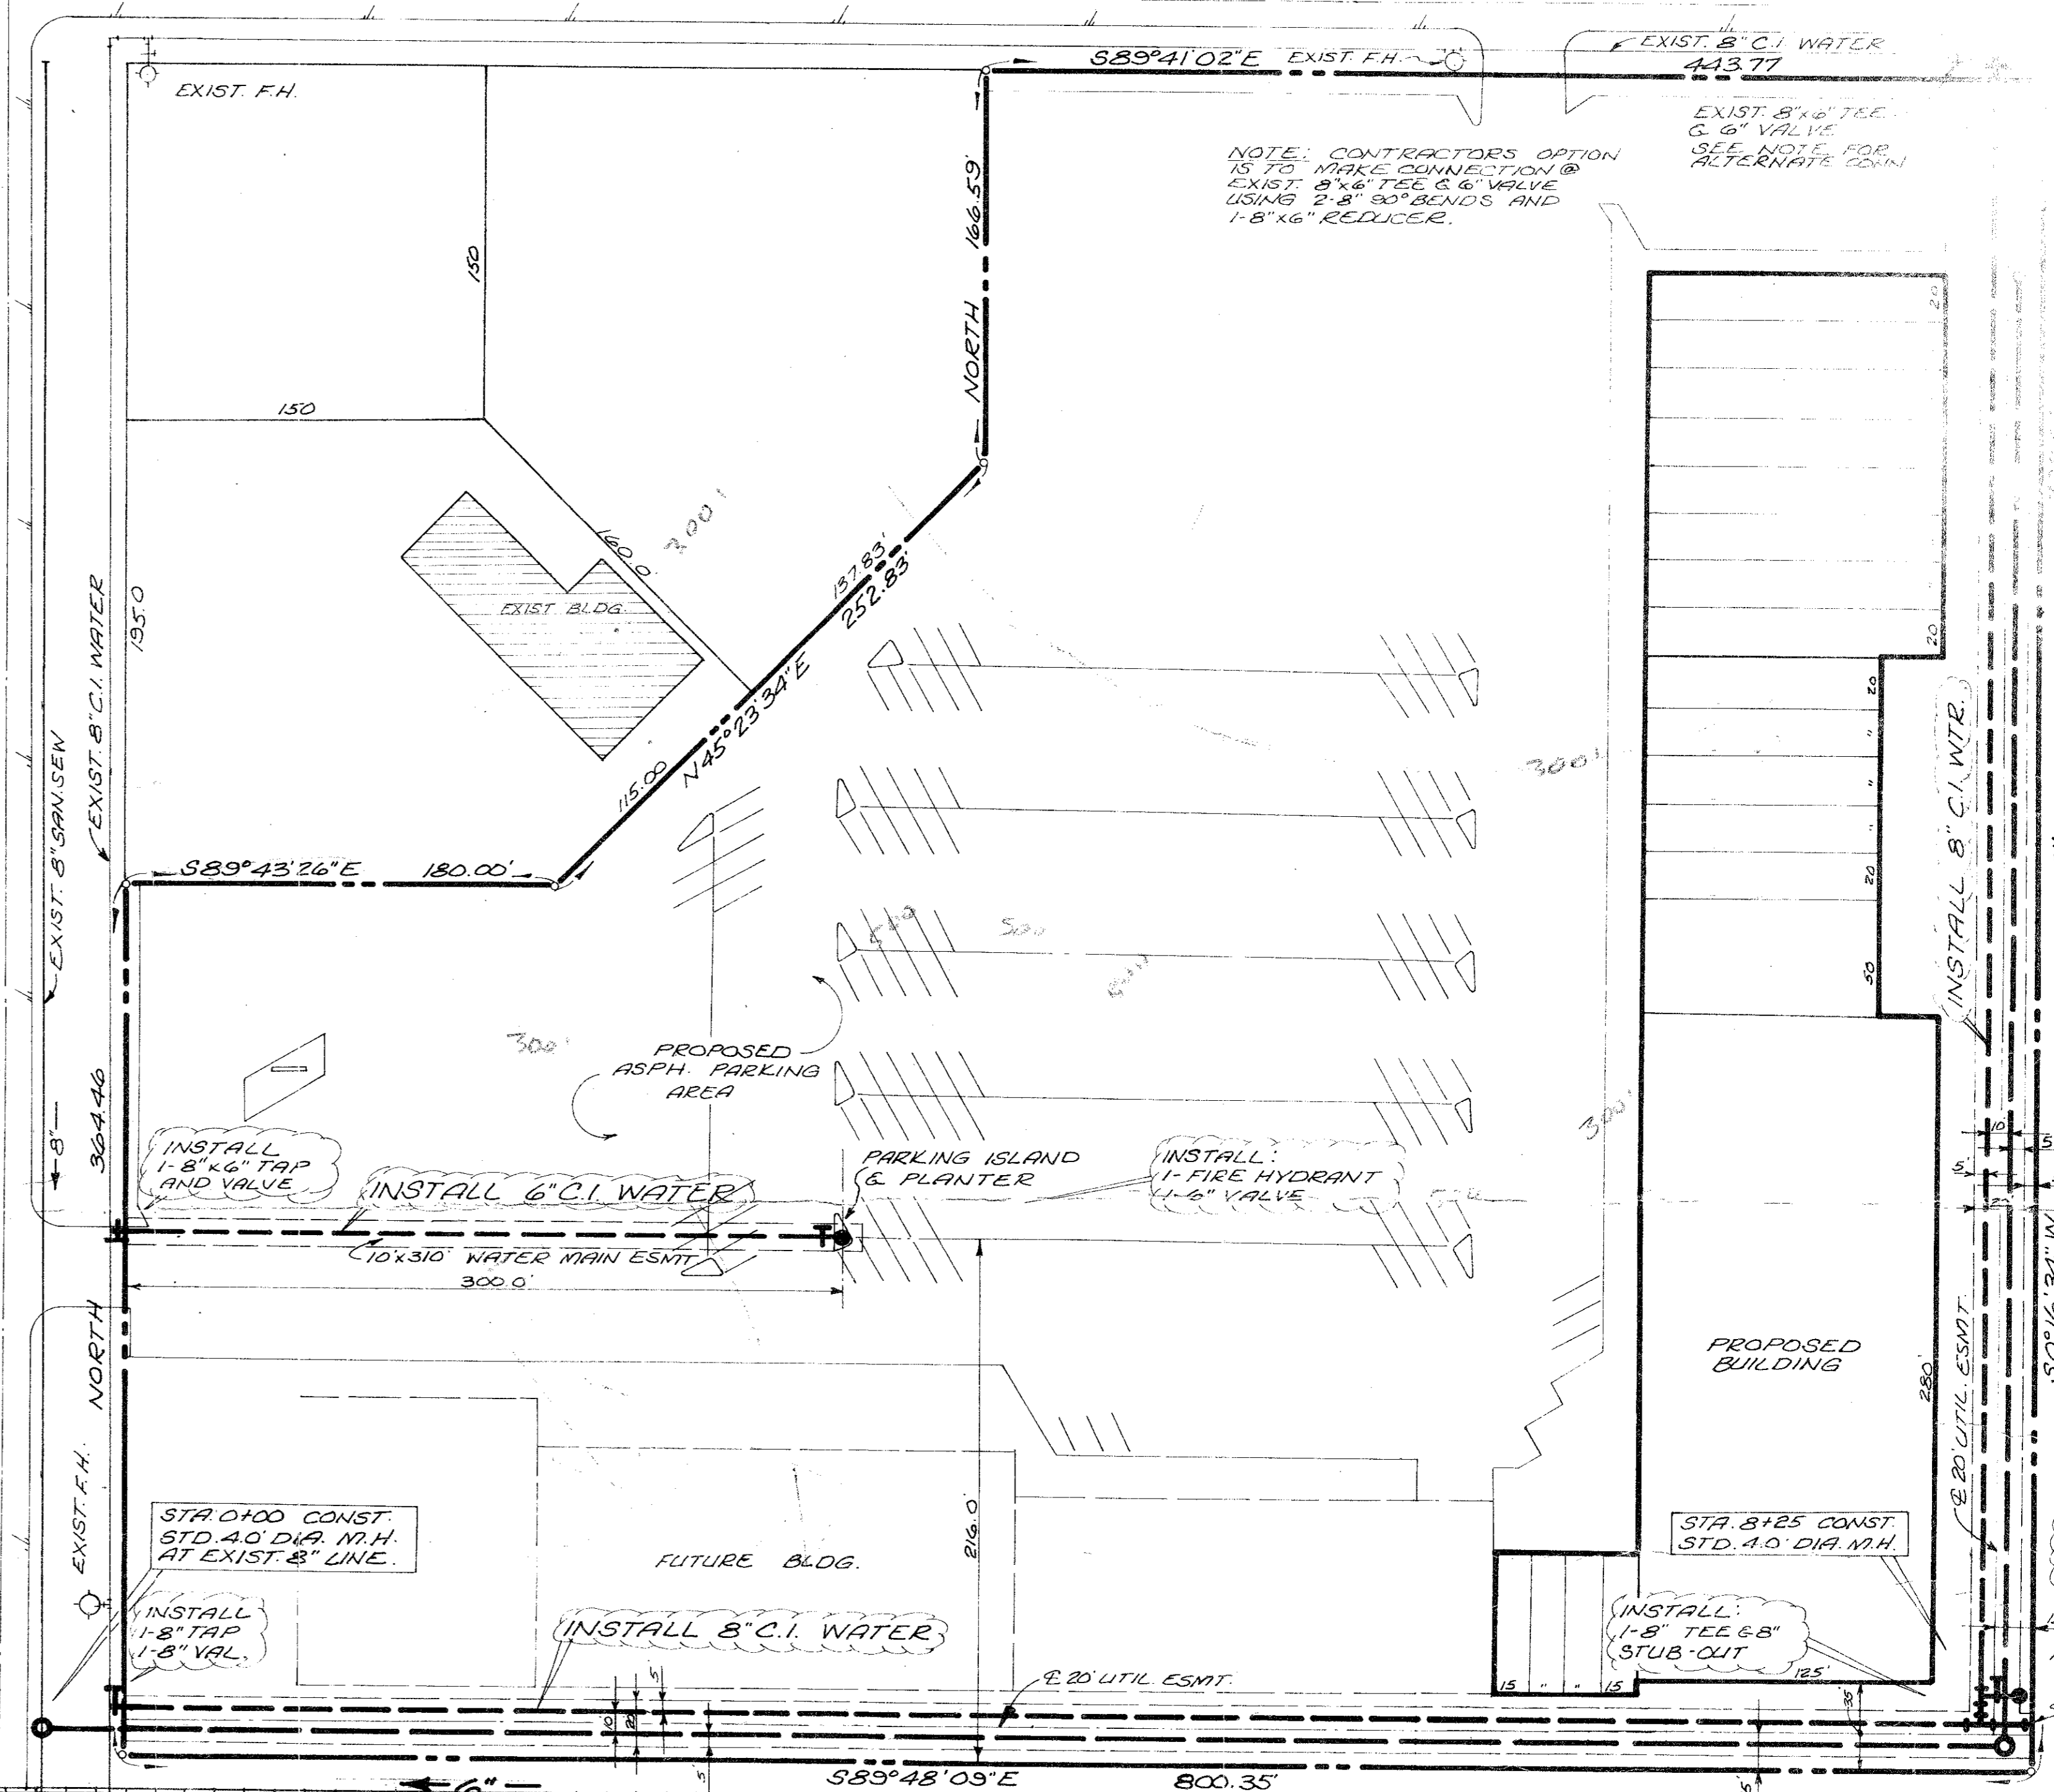

EMBEDMENT DETAIL  
SCALE 1/2"=1.0'

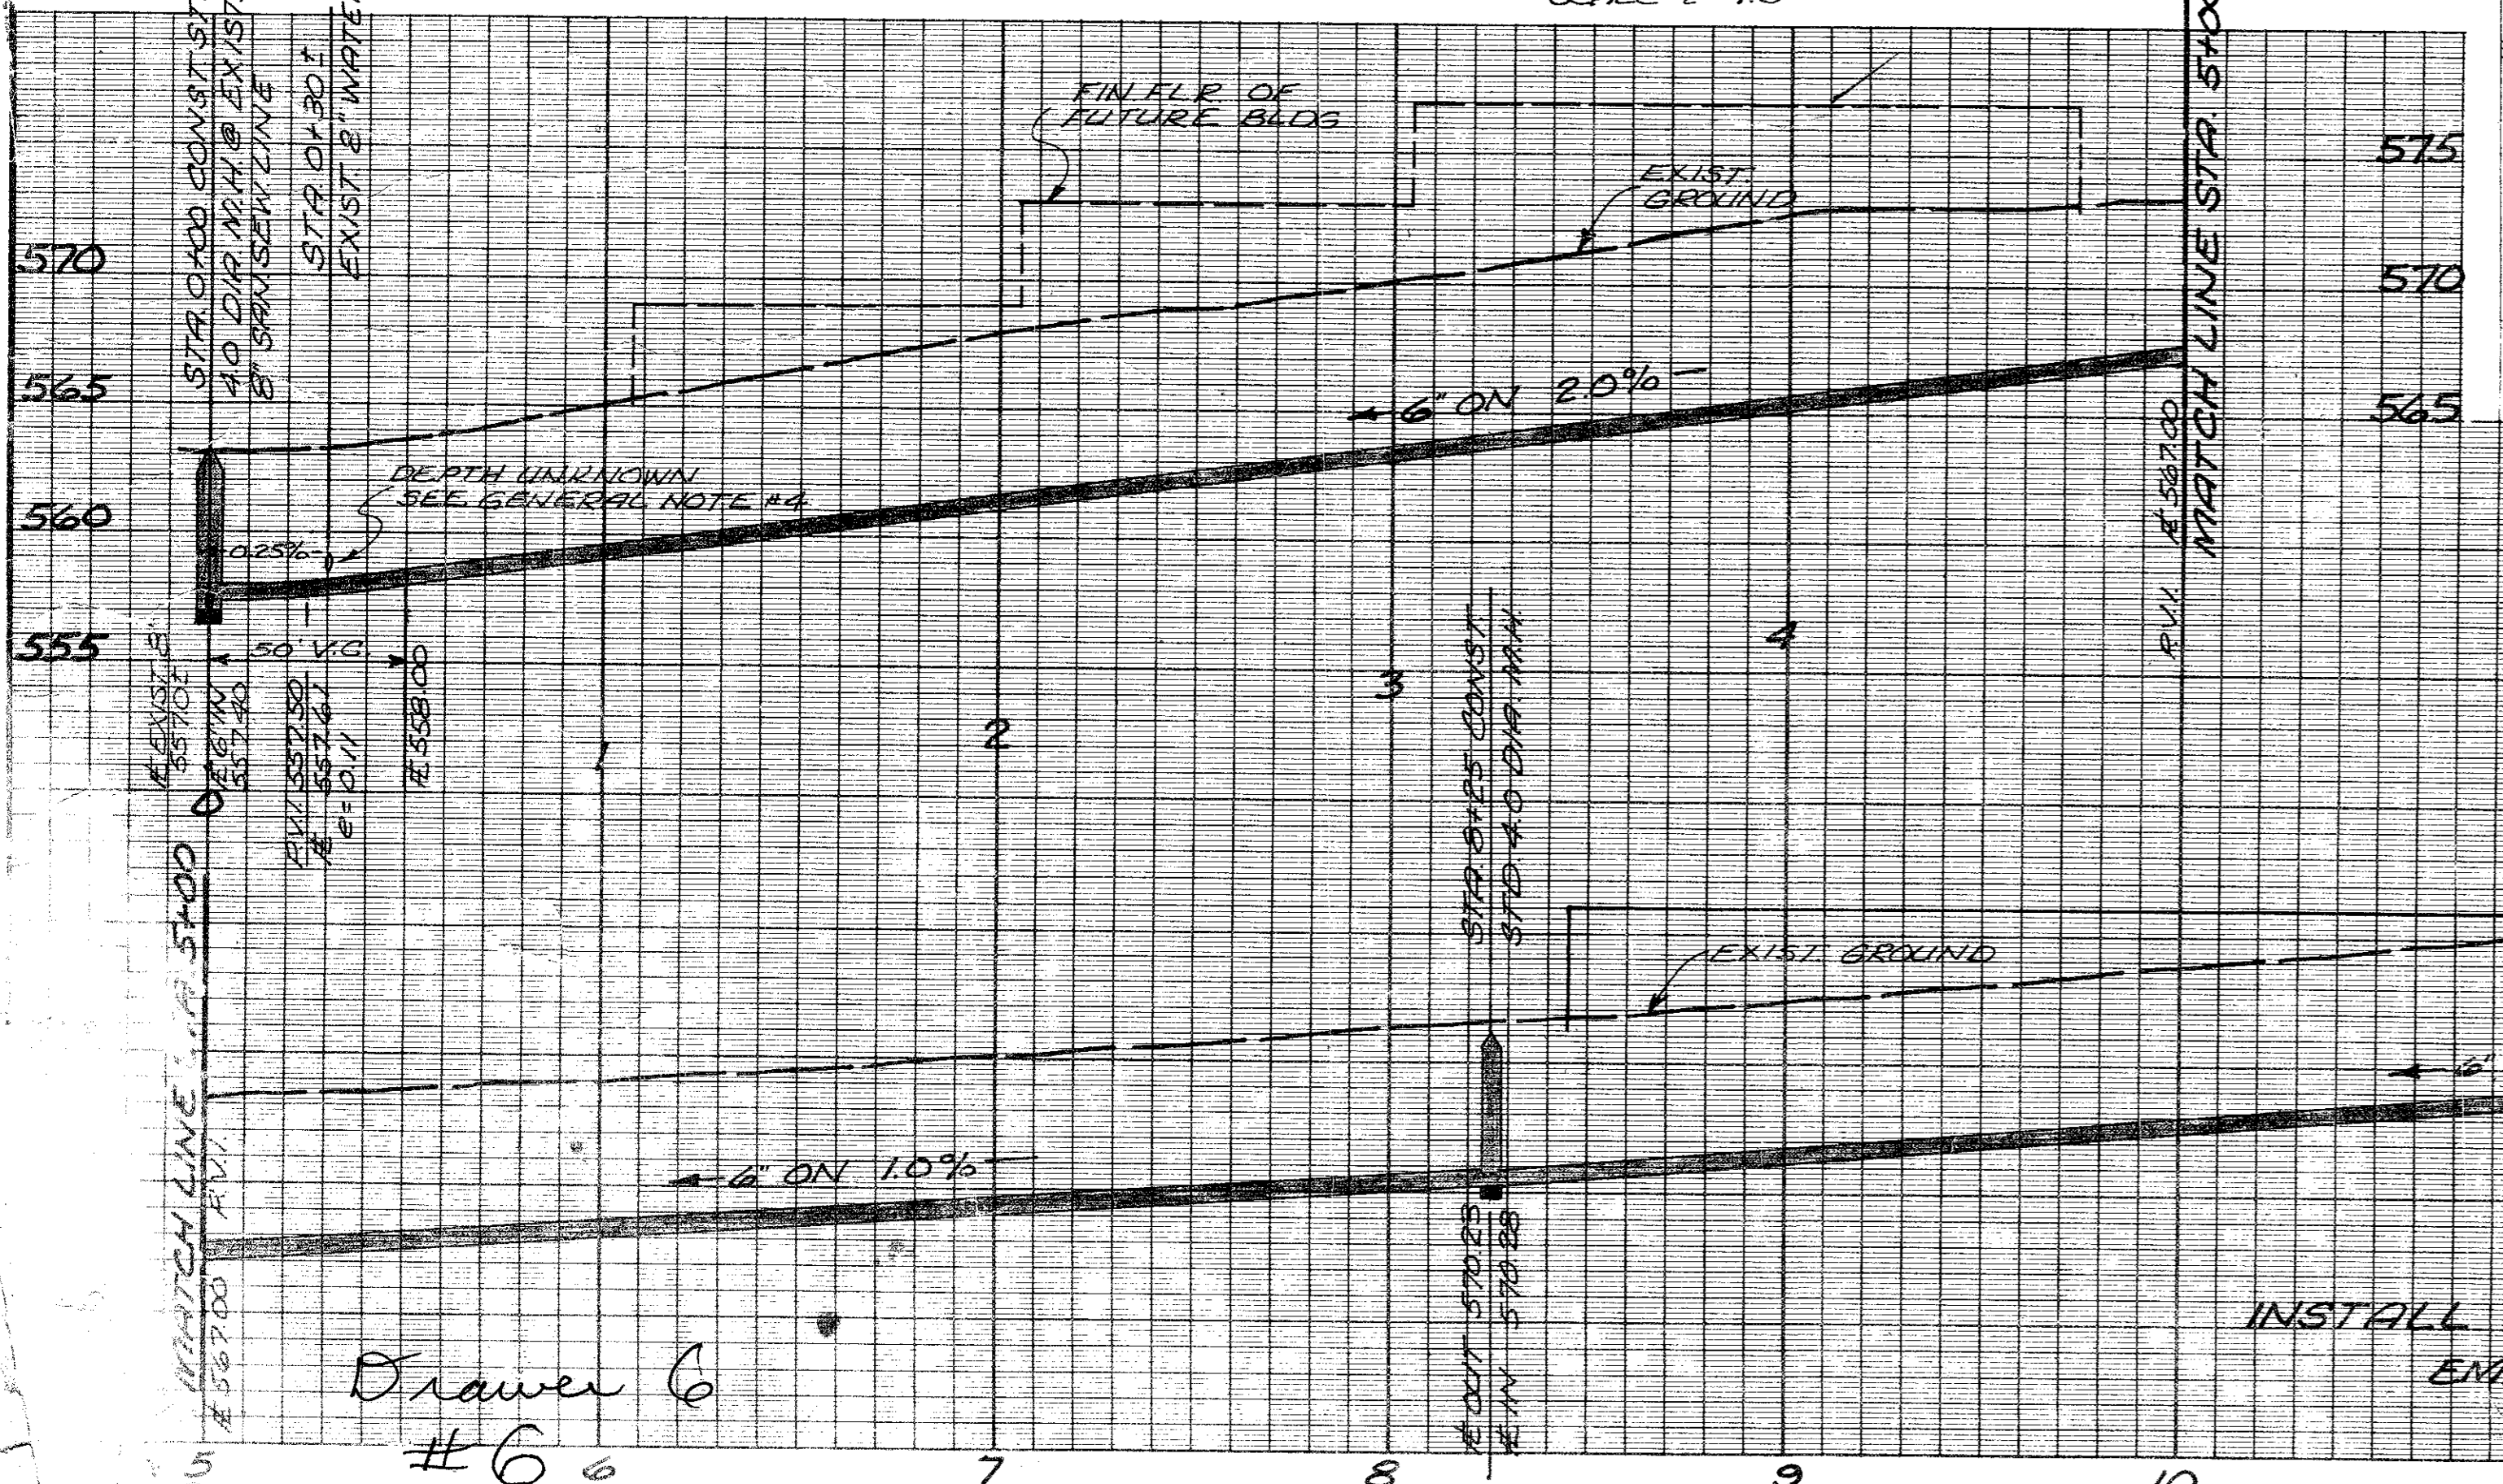

PLAN  
SCALE 1"=50'

1/2" DIA. NAIL IN WASHER  
ON N.E. COR. OF BRIDGE  
ON SPRING VALLEY ROAD  
AT CREEK. ELEV. 557.74

Drawer 6  
#6

Drawer 6  
#6

WATER & SAN. SEW. MAINS 'GREENHAVEN VILLAGE'							
ROBERT S. FOLSOM - DEVELOPER							
BILLY L. STEPHENSON & ASSOCIATES - ENGRS							
CITY OF ADDISON, TEXAS							
DESIGN	DRAWN	DATE	SCALE	NOTES	FILE		
BLS	JG	AUG 1997	1"=40.0'			G187	