
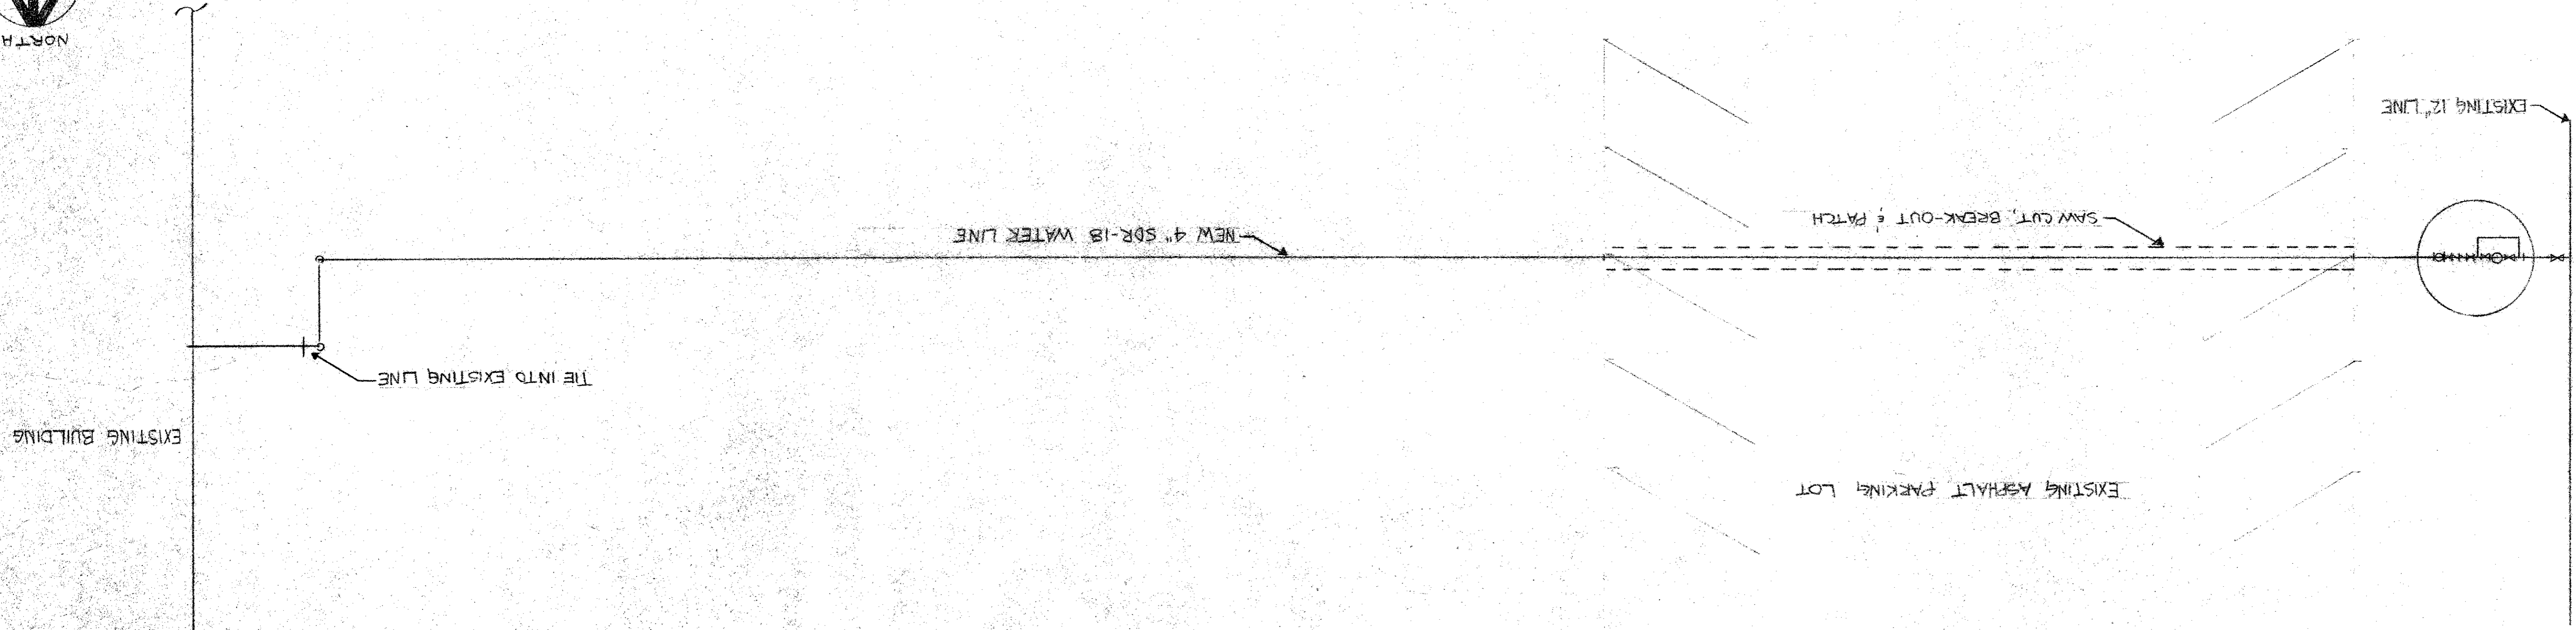


DATE: March 14, 1989

GREENHILL SCHOOL NEW DOMESTIC WATER SERVICE

SCALE 1/8" = 1'-0"

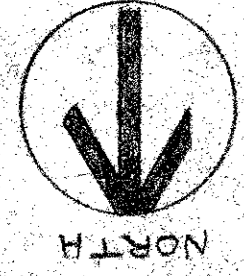

EXISTING BUILDING

TIE INTO EXISTING LINE


NEW 4" SDR-18 WATER LINE

SAW CUT, BREAK-OUT & PATCH


EXISTING 12" LINE

EXISTING ASPHALT PARKING LOT

12' x 6' x 5' METER VAULT LID
SCALE 1/2" = 1'-0"

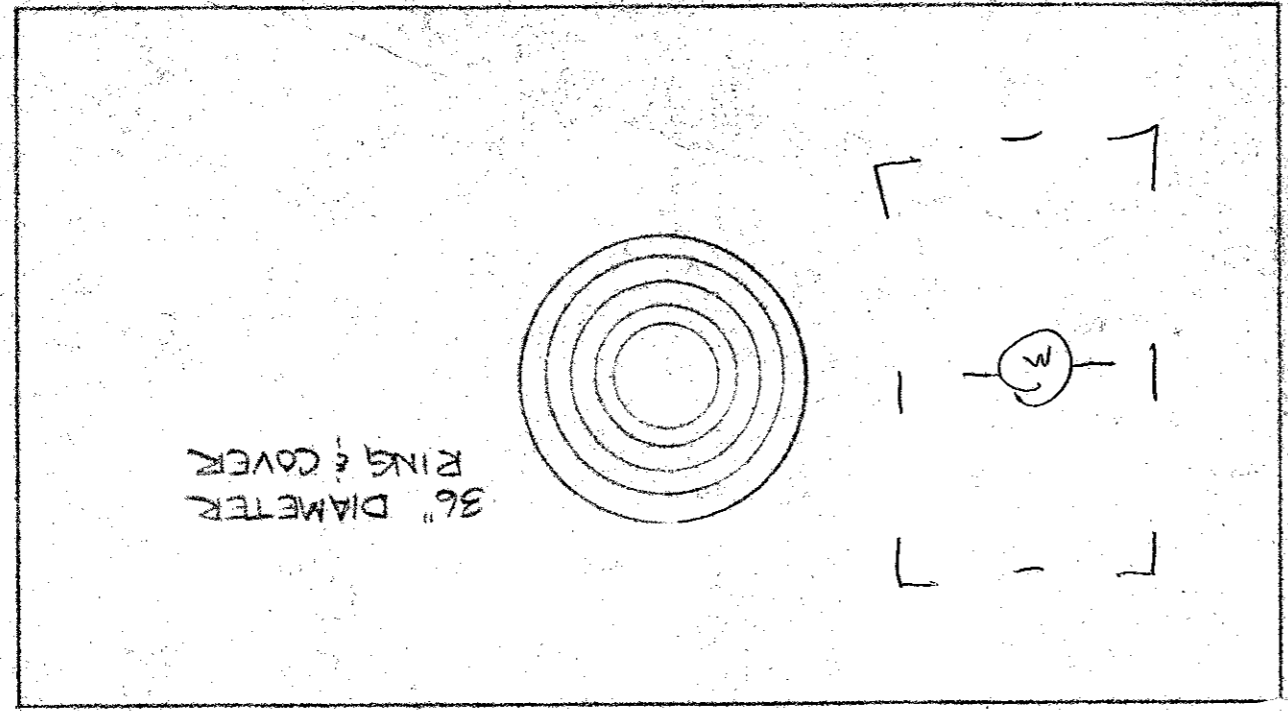

12' x 6' x 5' METER VAULT
NO SCALE

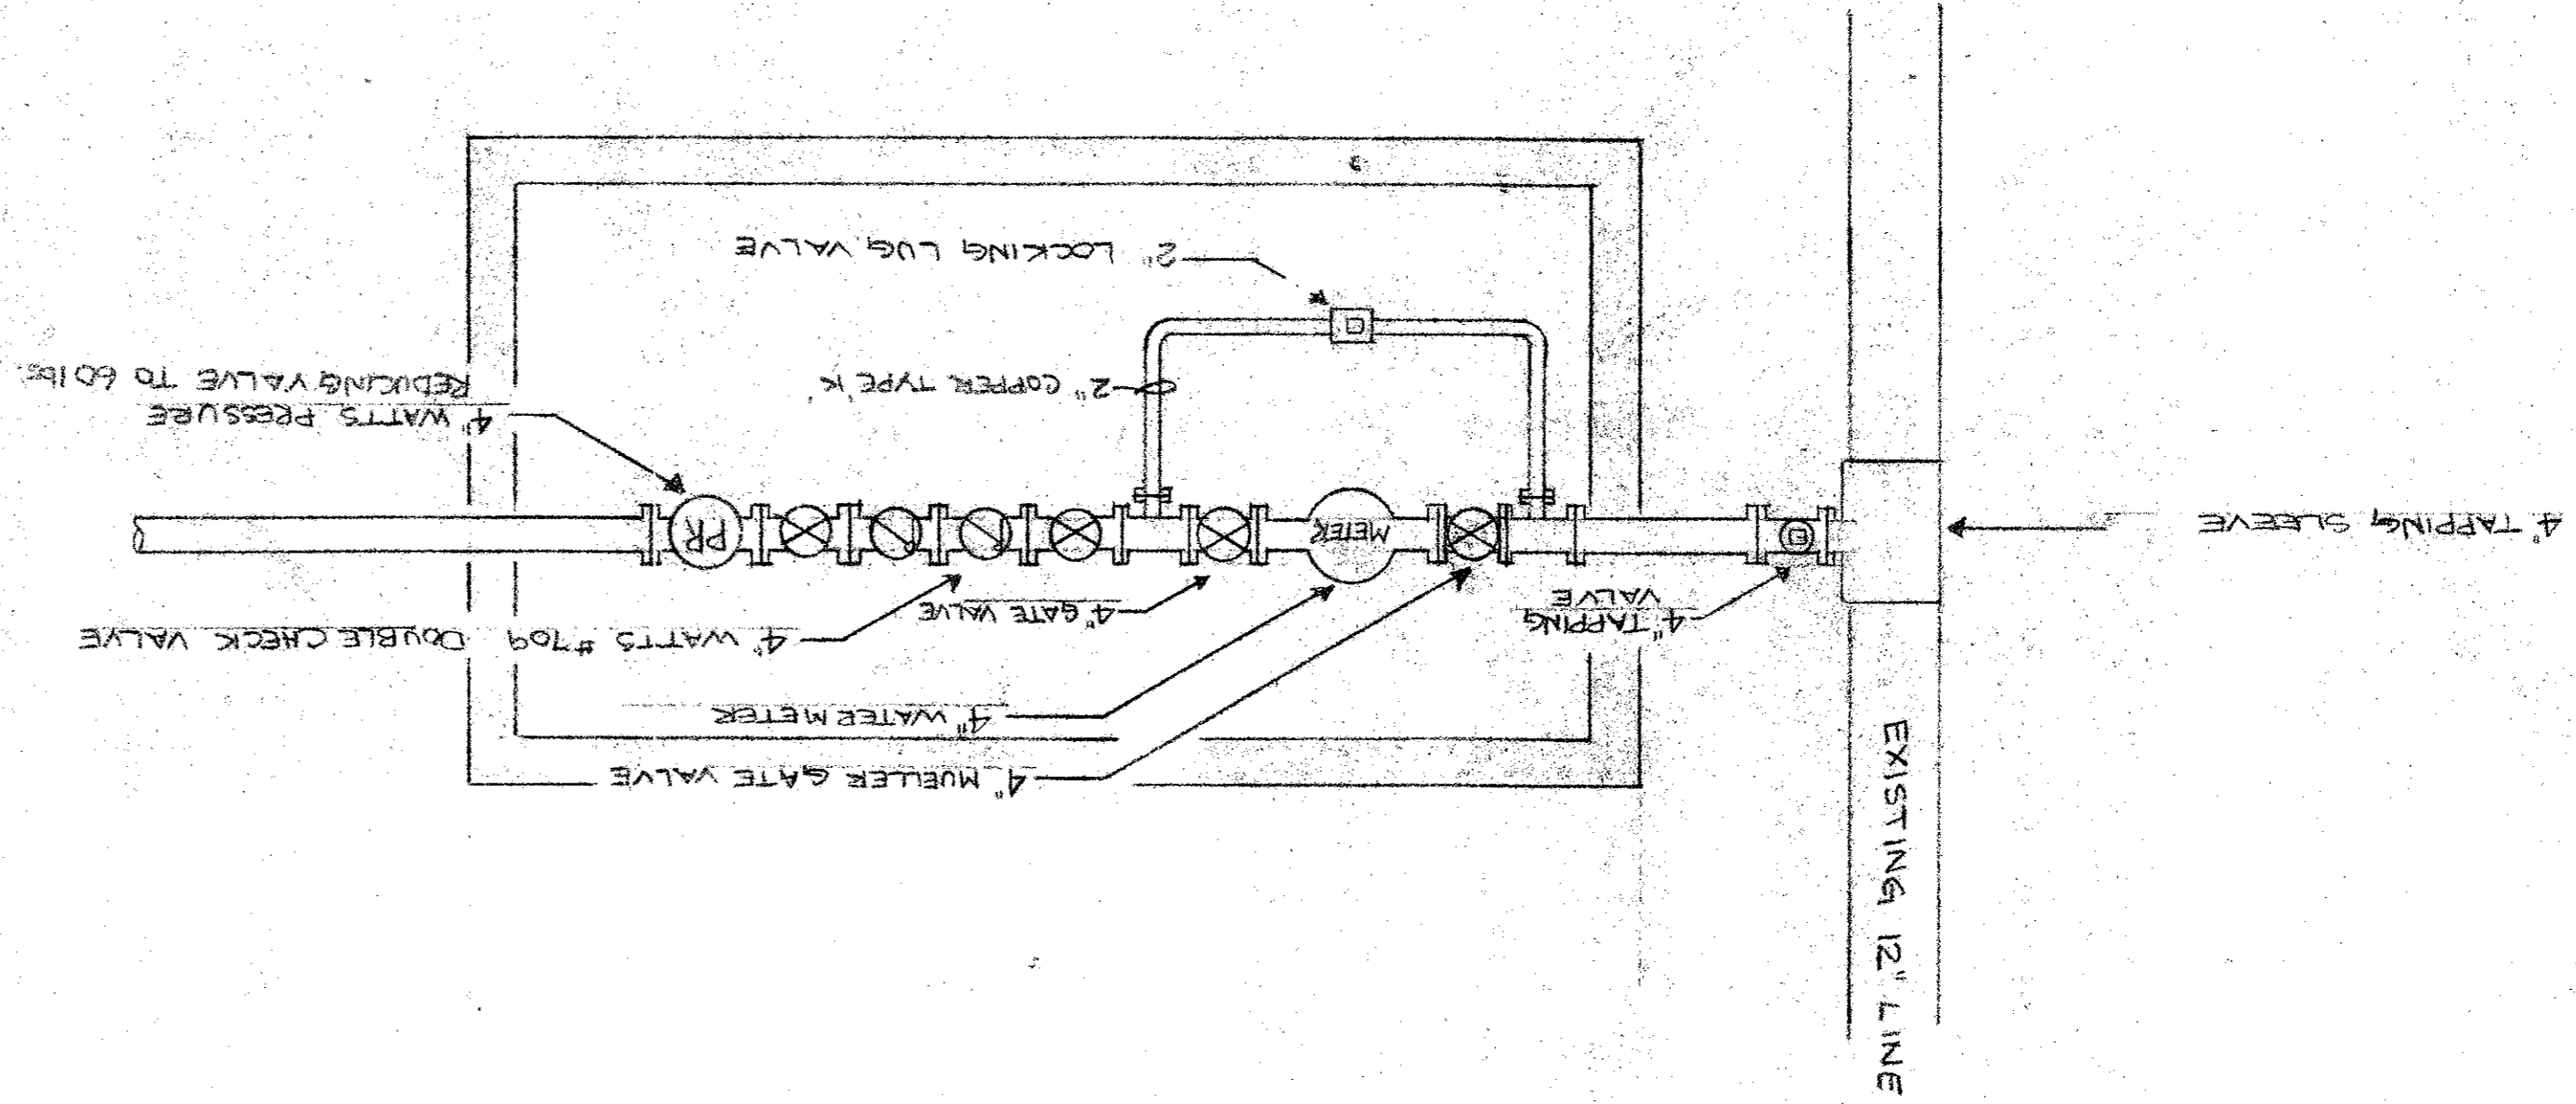

38-10
H. WATER WELER
GREENHILL SCHOOL