
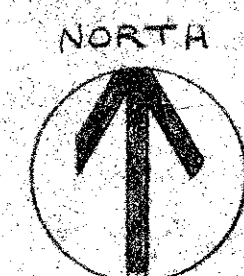
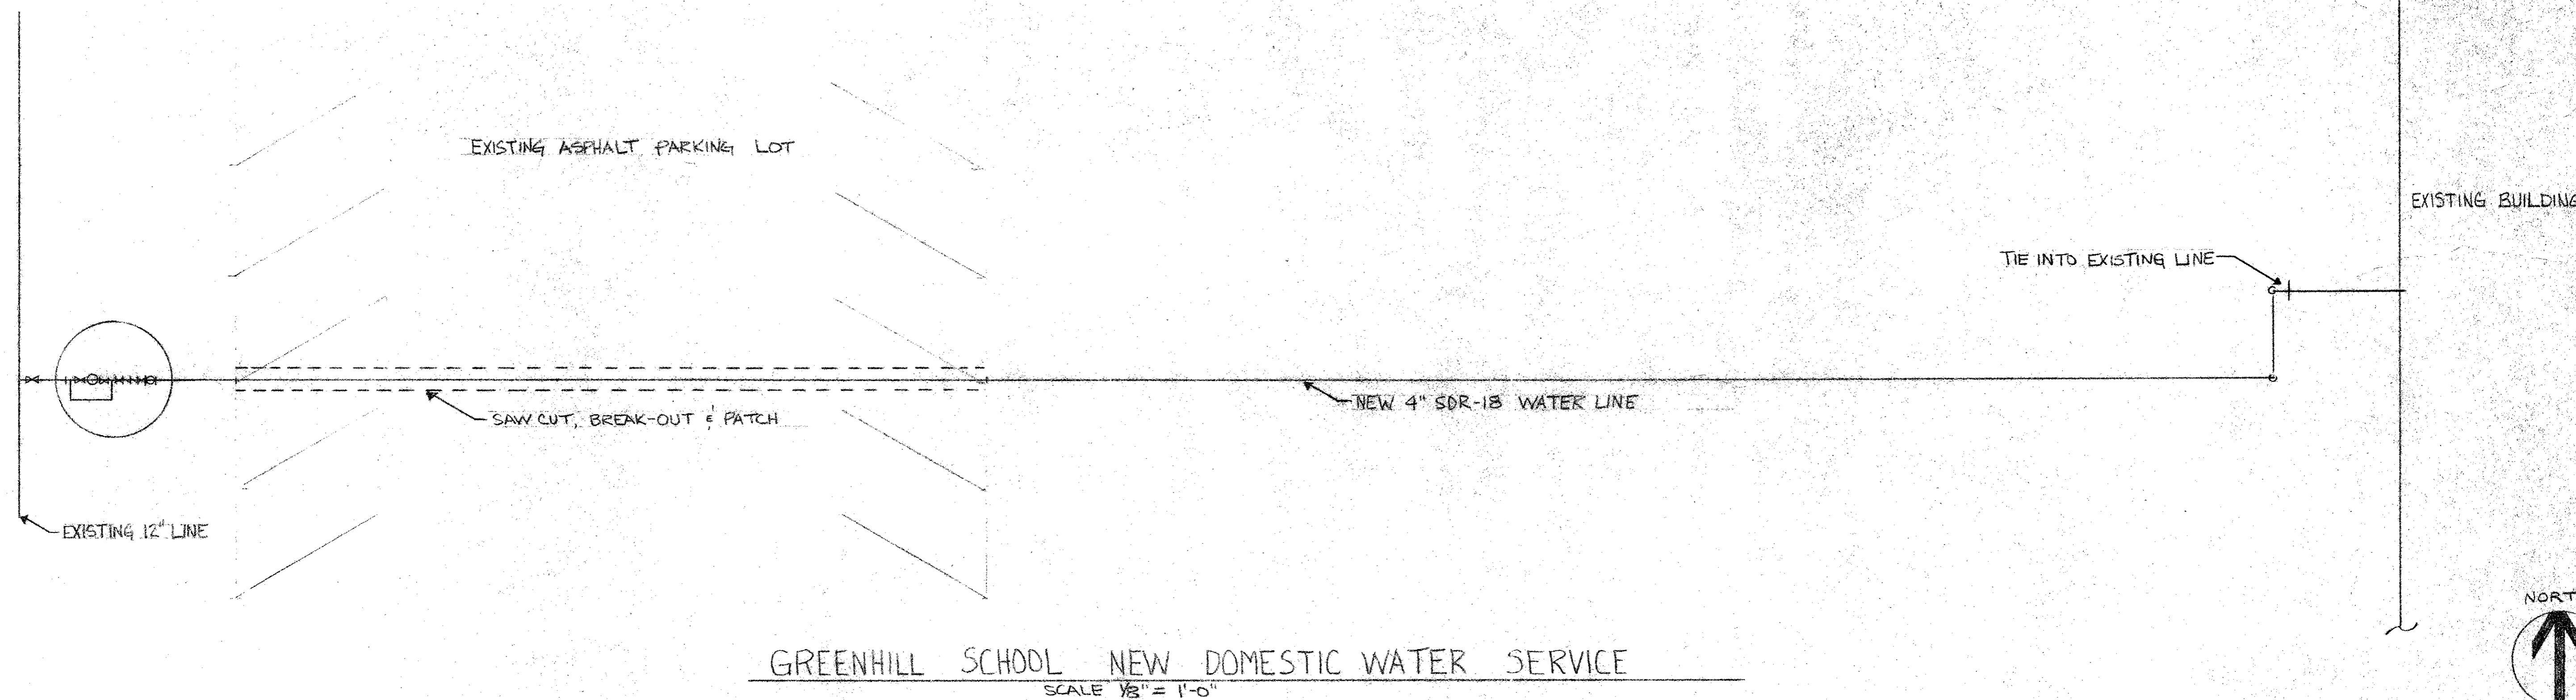
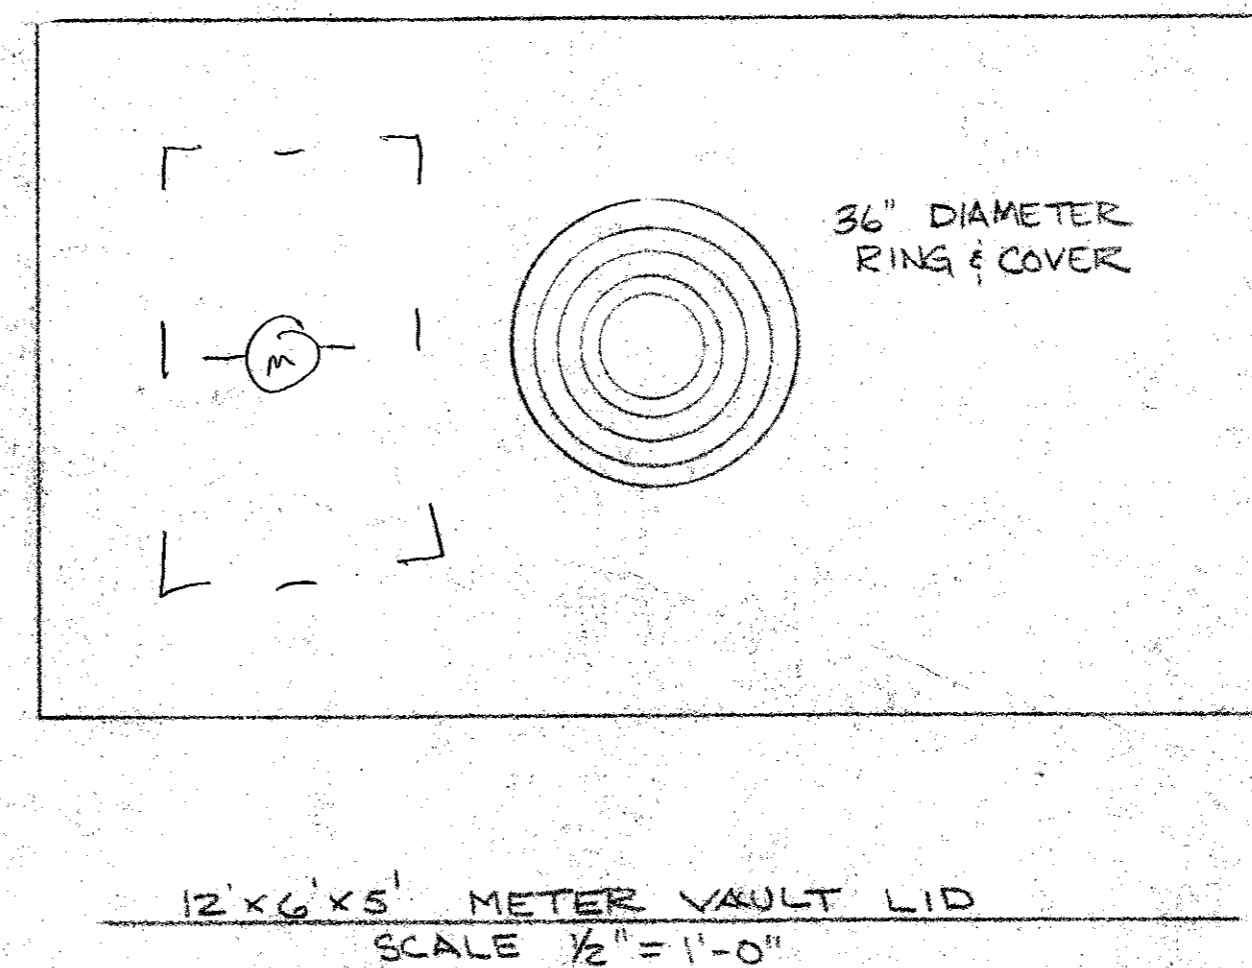


38-10  
 GREENHILL SCHOOL  
 DOMESTIC WATER SERVICE

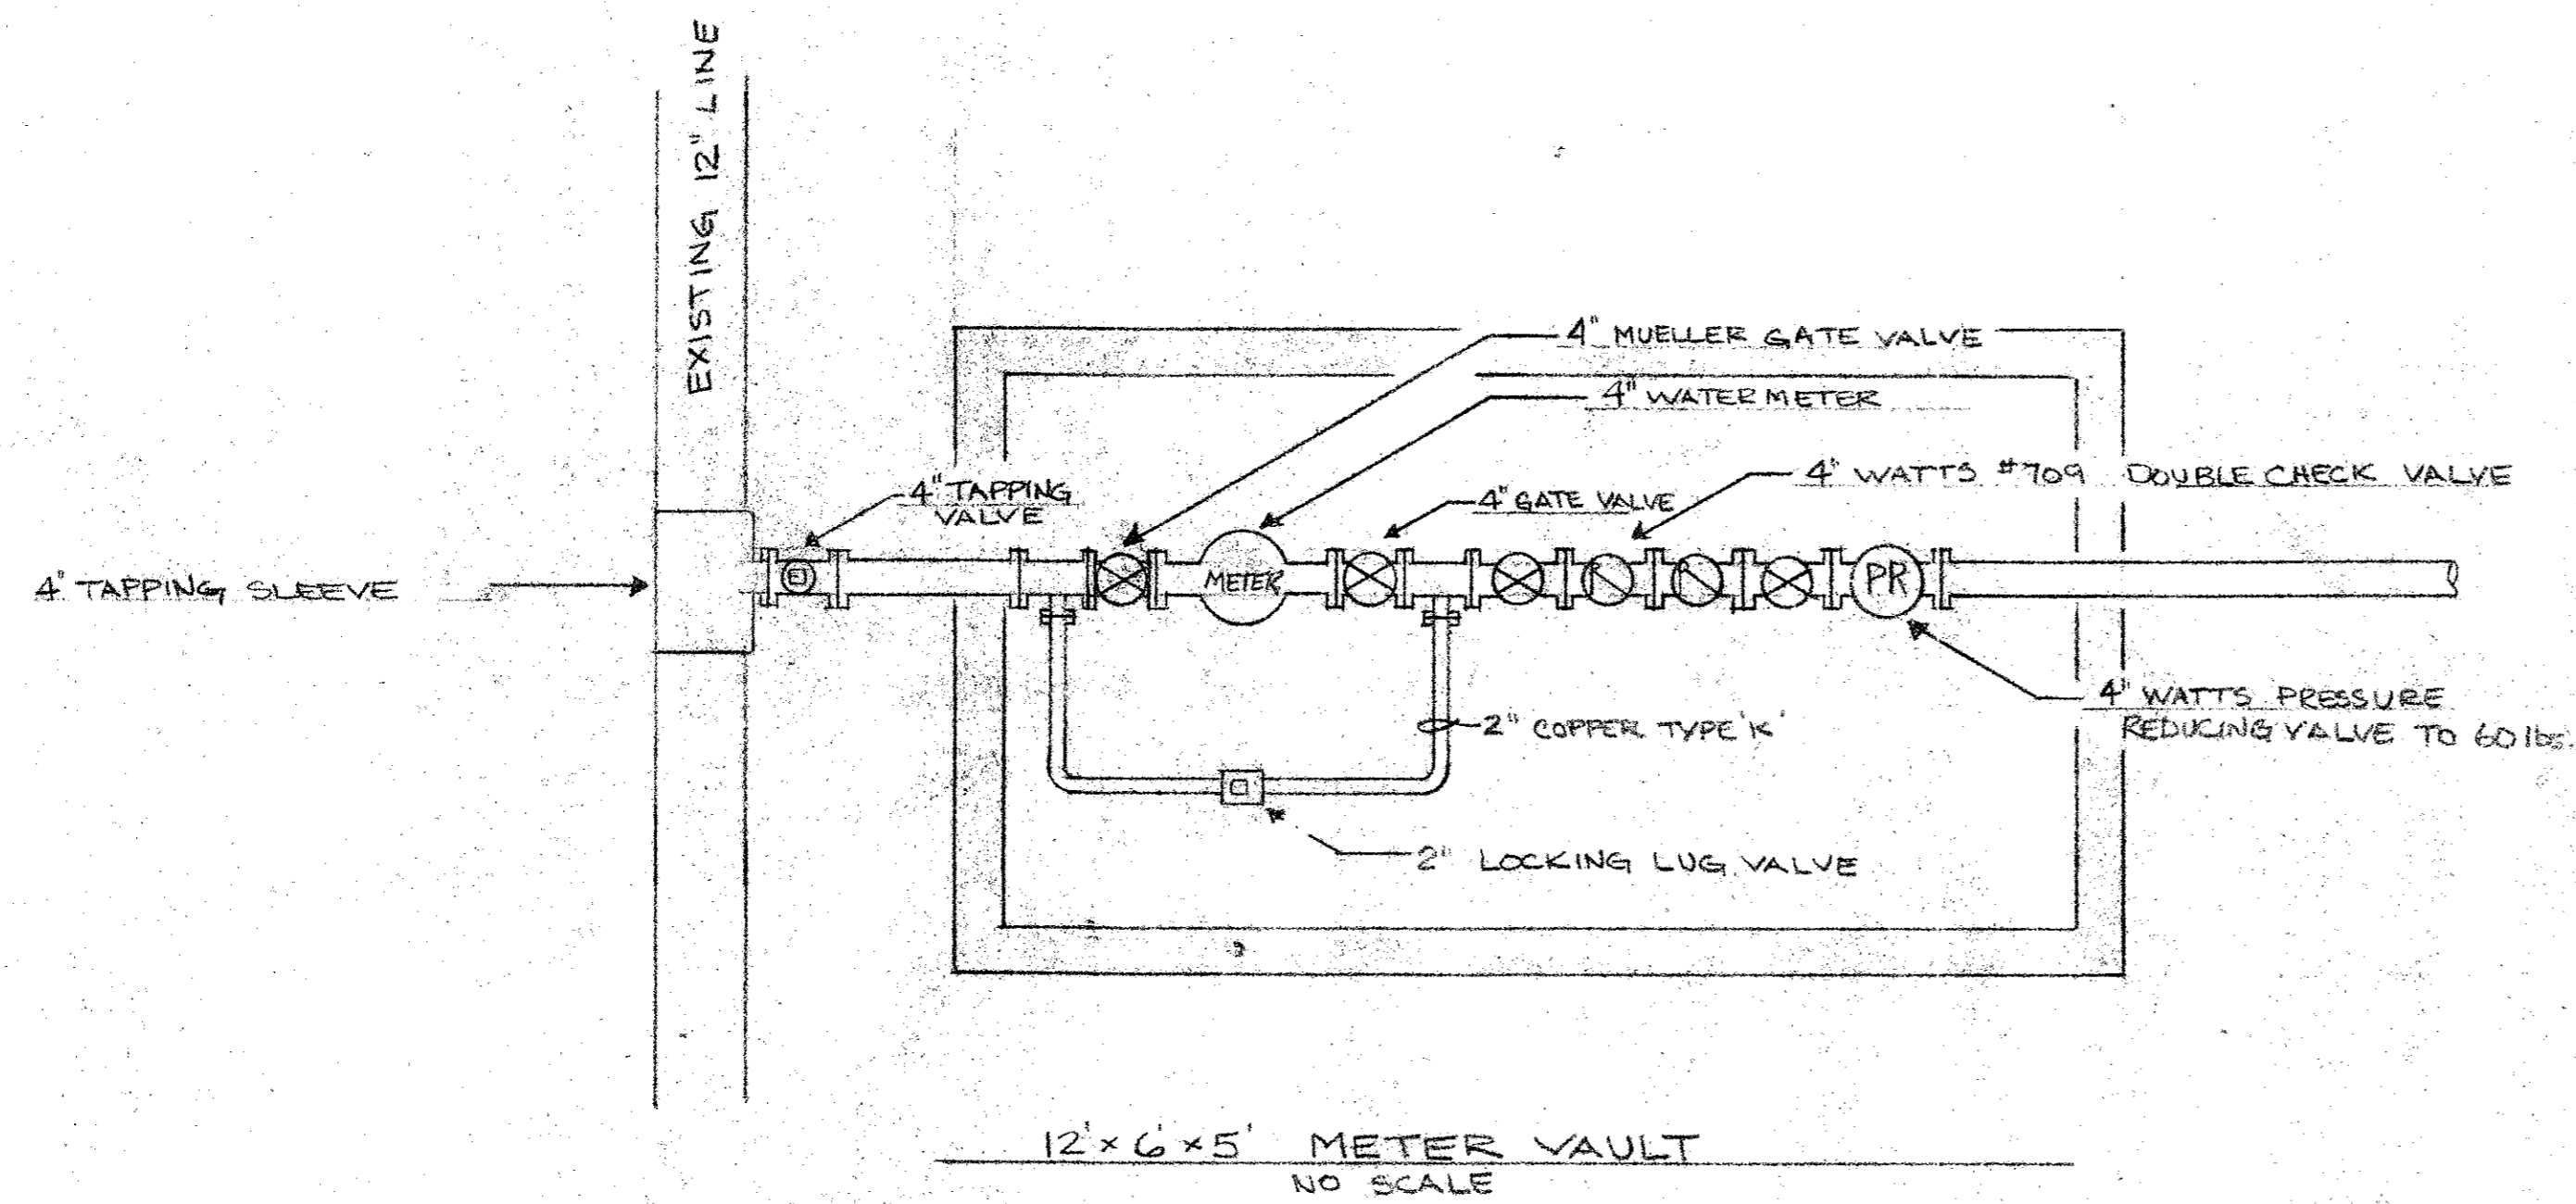

DATE: MARCH 14, 1989