


GRAPHIC SCALE IN FEET
0 10 20 40 60

LEGEND

- FIRE HYDRANT
- POWER POLE
- LIGHT STANDARD
- WATER METER
- WATER VALVE
- CLEANOUT
- MANHOLE
- GAS METER
- PROPERTY LINE
- PROPOSED PAVEMENT

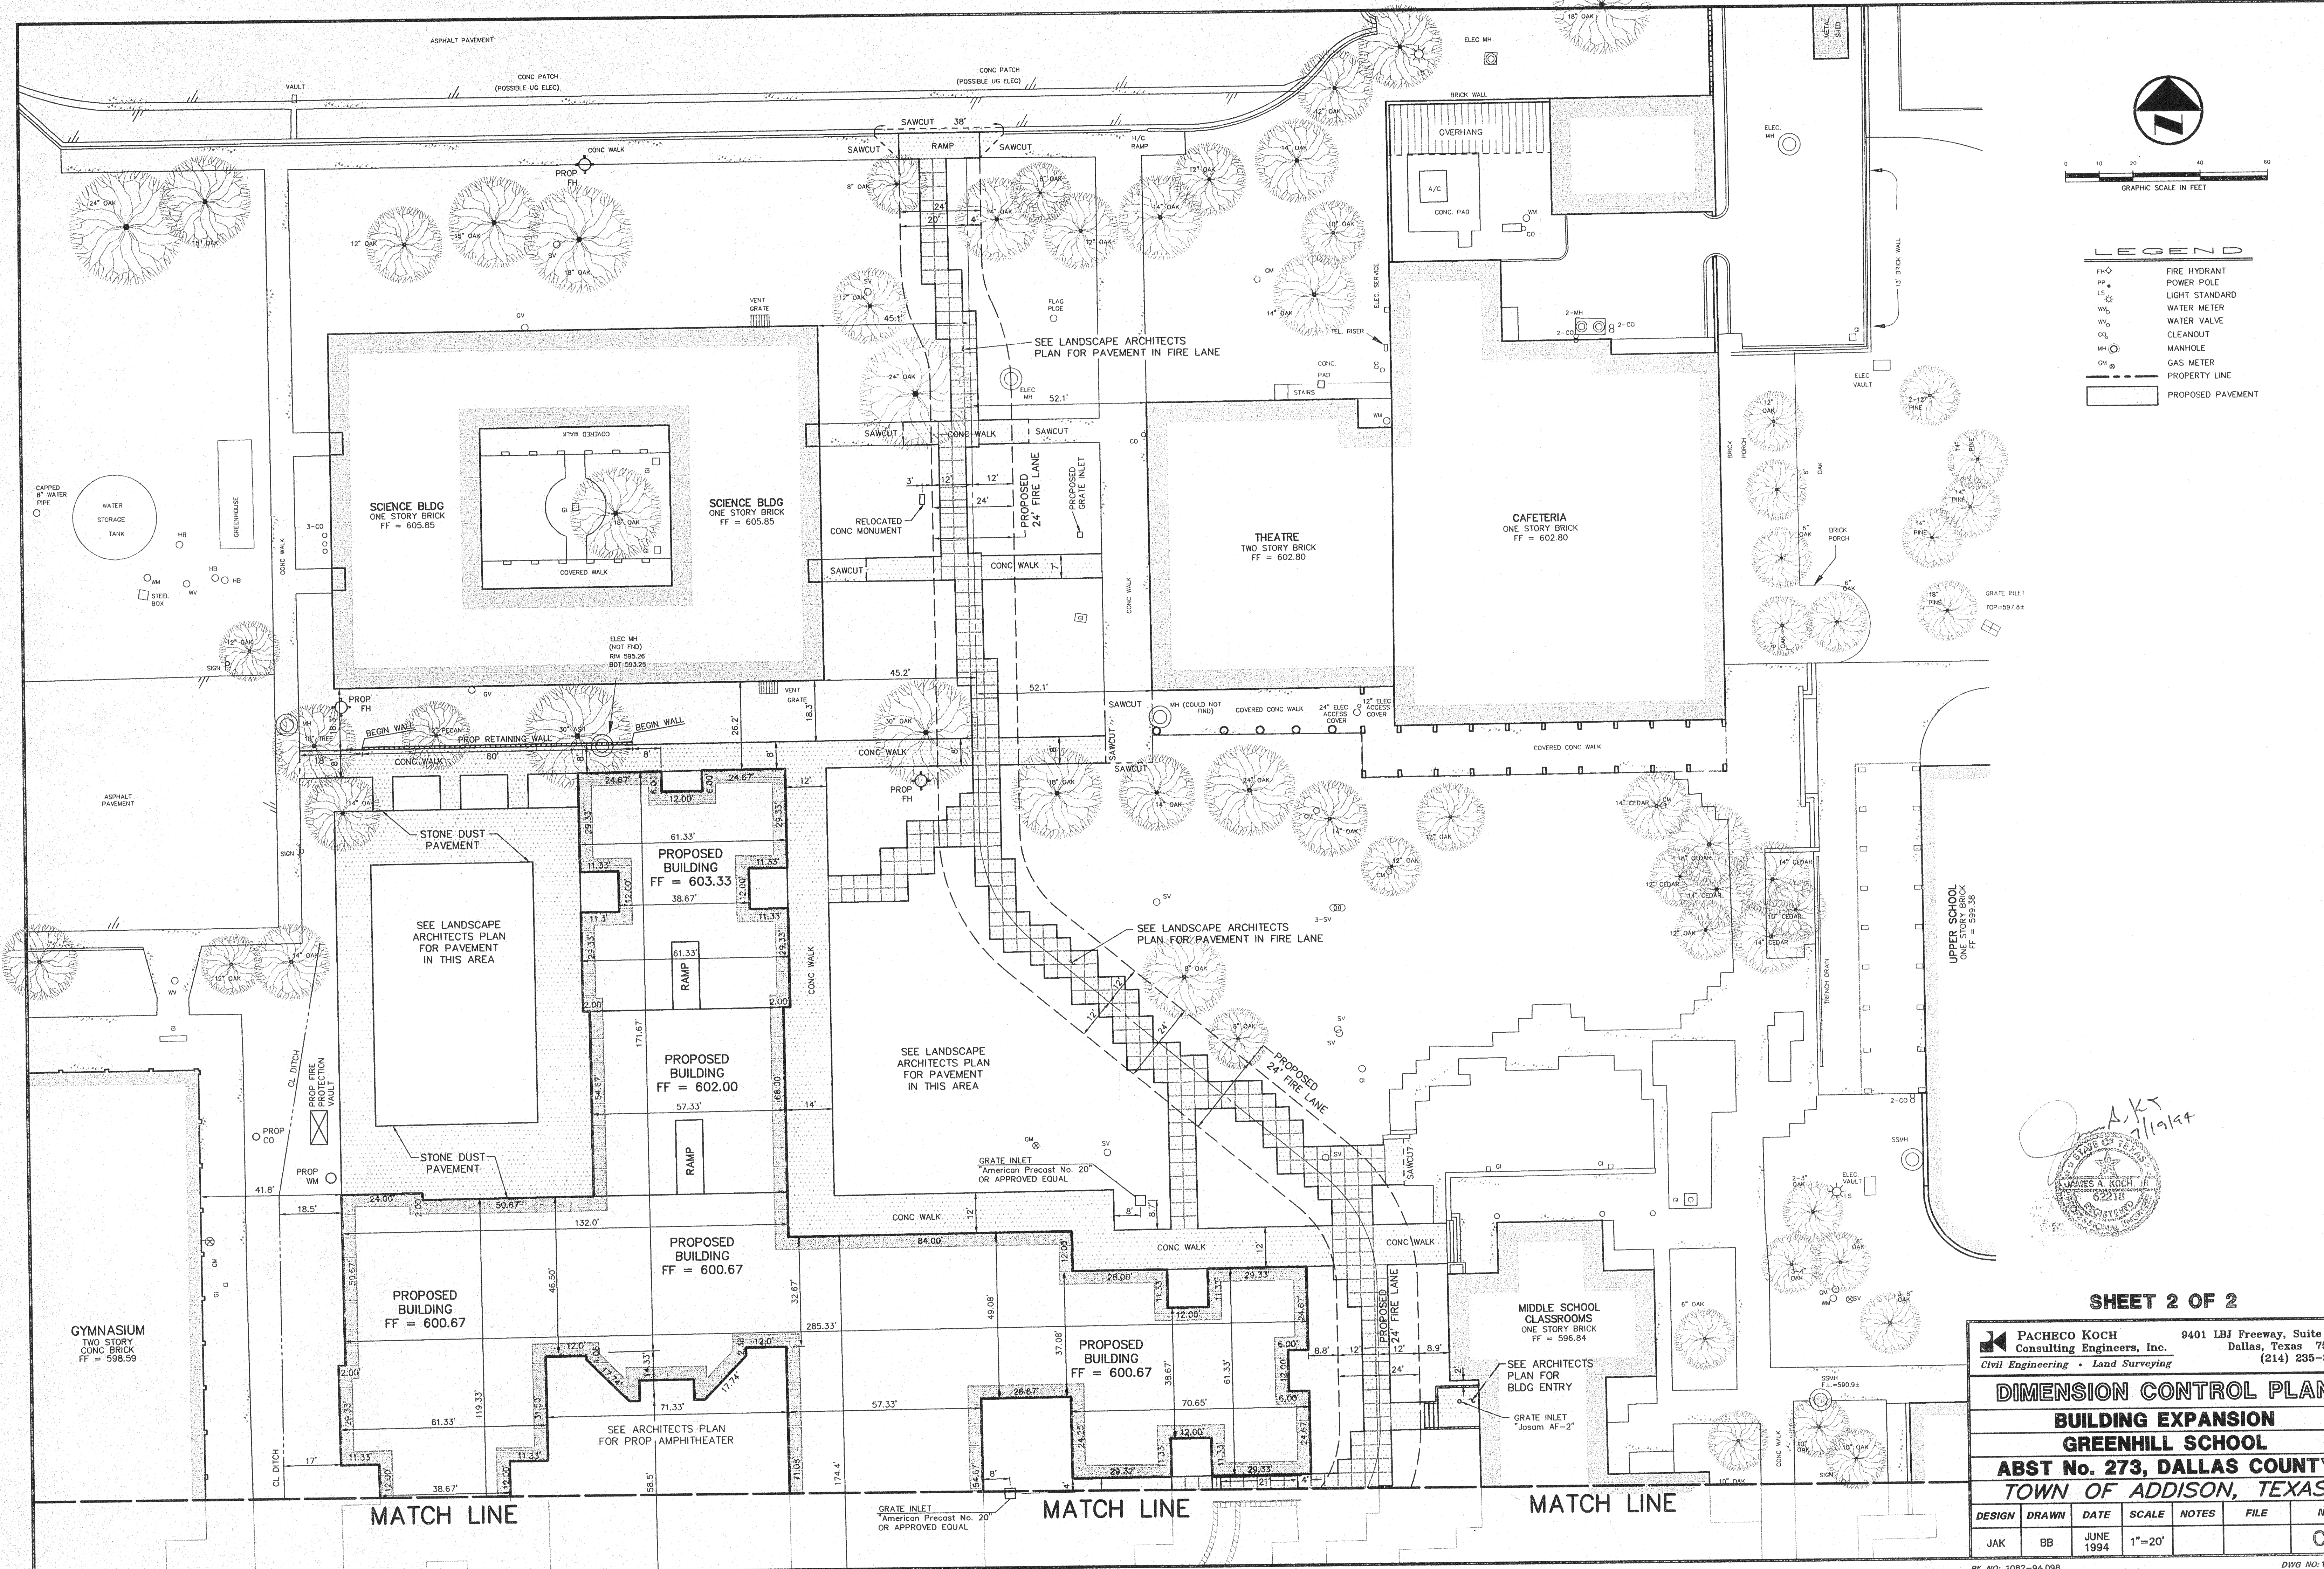

A.K.S.
7/11/94

SHEET 2 OF 2

PACHECO KOCH Consulting Engineers, Inc.
Civil Engineering • Land Surveying
9401 LBJ Freeway, Suite 300
Dallas, Texas 75243
(214) 235-3031

DIMENSION CONTROL PLAN
BUILDING EXPANSION
GREENHILL SCHOOL
ABST No. 273, DALLAS COUNTY
TOWN OF ADDISON, TEXAS

DESIGN	DRAWN	DATE	SCALE	NOTES	FILE	NO.
JAK	BB	JUNE 1994	1"=20'			C4