


CONTRACTOR TO TAKE STEPS AS REQUIRED TO PROTECT EXISTING TREES AND ROOT SYSTEMS SHOWN ON THIS PLAN TO THE FULLEST EXTENT POSSIBLE. UNLESS TREES THAT ARE MARKED FOR REMOVAL.

NOTE: LOCATIONS AND SIZES OF UNDERGROUND UTILITIES HAVE BEEN REPRODUCED FROM THE RECORD INFORMATION ON FILE AT THE CITY OF ADDISON AND GREENHILL SCHOOL.

- BM #2: Top nut of FH near west line of site 6754 north of southwest corner of site. Elev. 601.31
- BM #3: Cut "+" in walk on outside of curved drive near southeast corner of lower school. Elev. 586.06
- BM #4: " " cut - west end conc. headwall, north side Spring Valley, at southeast corner campus. Elev. 578.47
- BM #5: " " cut in walk at southeast corner intersection of drive along south side of preschool building and north-south drive into site from Spring Valley. Elev. 588.20
- BM #6: " " cut at southwest corner basketball courts, southeast of gymnasium. Elev. 597.48
- BM #7: " " cut, southwest corner transformer pad, northeast of tennis courts. Elev. 601.42
- BM #8: Top nut of FH at west end of drive along north side of campus. Elev. 609.80
- BM #9: " " cut at NEC of electric MH on north side cafeteria, south side of driveway along north side of campus. Elev. 602.80
- BM #10: " " cut on conc. step near northwest corner of upper school. Elev. 598.85
- BM #11: " " cut on conc. step on walk exiting west side of library. Elev. 596.44
- BM #12: " " cut at intersection of walk along west side lower school and walk along south side lower school. Elev. 587.76

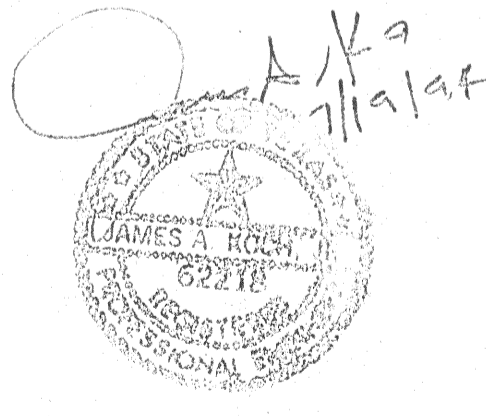

SHEET 2 OF 3

**PACHECO KOCH** Consulting Engineers, Inc. 9401 LBJ Freeway, Suite 300 Dallas, Texas 75243 (214) 205-3031  
Civil Engineering • Land Surveying

**UTILITY PLAN**  
**BUILDING EXPANSION**  
**GREENHILL SCHOOL**  
**ABST No. 273, DALLAS COUNTY**  
**TOWN OF ADDISON, TEXAS**

DESIGN	DRAWN	DATE	SCALE	NOTES	FILE	NO.
JAK	BB	JUNE 1994	1"=20'			C8