

Revisions

1.	2/06/93

Job No. 93031.A

Issue Date: 12/21/94


Drawn By:

Checked By:

Sheet No.

of:

C3

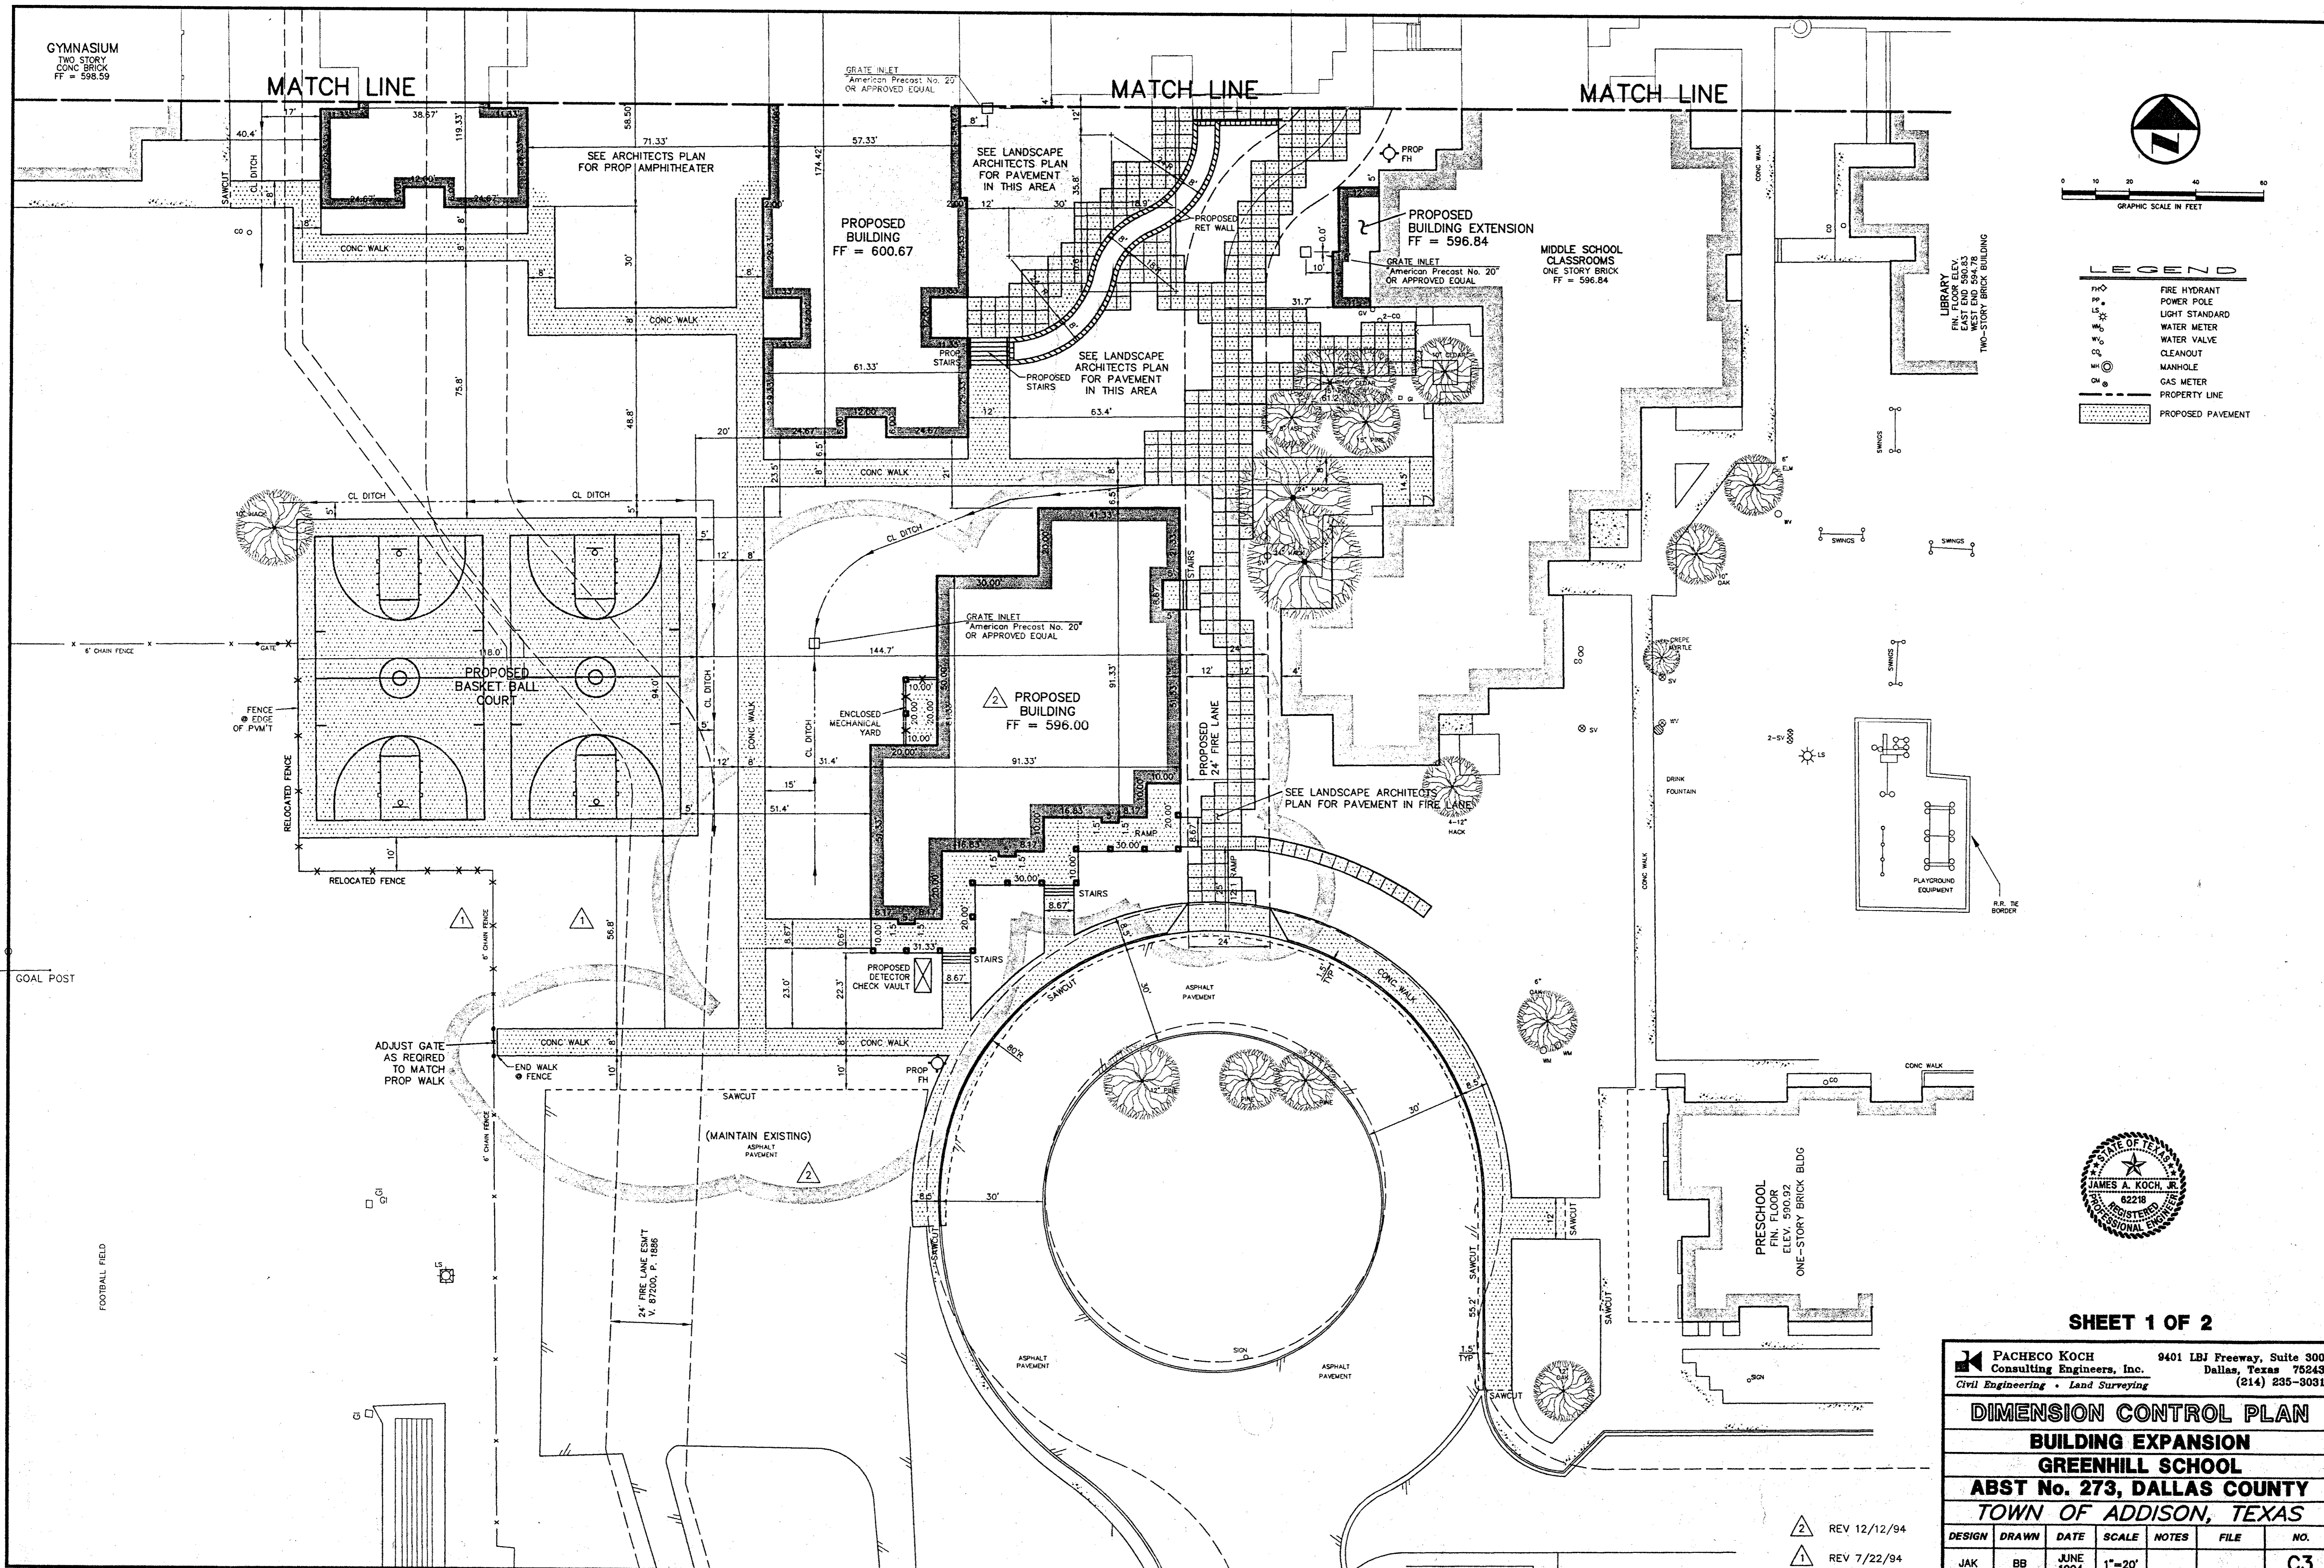

SHEET 1 OF 2

PACHECO KOCH Consulting Engineers, Inc. 9401 LBJ Freeway, Suite 300
Dallas, Texas 75243 (214) 235-3031
Civil Engineering • Land Surveying

DIMENSION CONTROL PLAN
BUILDING EXPANSION
GREENHILL SCHOOL
ABST No. 273, DALLAS COUNTY
TOWN OF ADDISON, TEXAS

DESIGN	DRAWN	DATE	SCALE	NOTES	FILE	NO.
JAK	BB	JUNE 1994	1"=20'			C3

REV 12/12/94
REV 7/22/94

PK NO: 1082-94.098 DWG NO: 1082-24A