

CONSTRUCTION PLANS FOR **GREENHILL SCHOOL ADDITION PARKING LOT**

TOWN OF ADDISON, DALLAS COUNTY, TEXAS

DRAWING SHEET INDEX

SHEET	DESCRIPTION
C1.0	DIMENSIONAL CONTROL PLAN
C2.0	GRADING PLAN
C3.0	DRAINAGE PLAN
C4.0	PAVING PLAN & DETAILS
C5.0	EROSION CONTROL PLAN & DETAILS

FOR


F&S PARTNERS
8350 North Central Expressway
Suite 500
Dallas, Texas 75206
214.559.4851

OWNER/DEVELOPER

Greenhill School
4141 Spring Valley Road
Addison, TX 75001

PREPARED BY

Pacheco Koch Consulting Engineers
8350 N CENTRAL EXPWY SUITE 1000 DALLAS, TEXAS 75208 972.235.3031

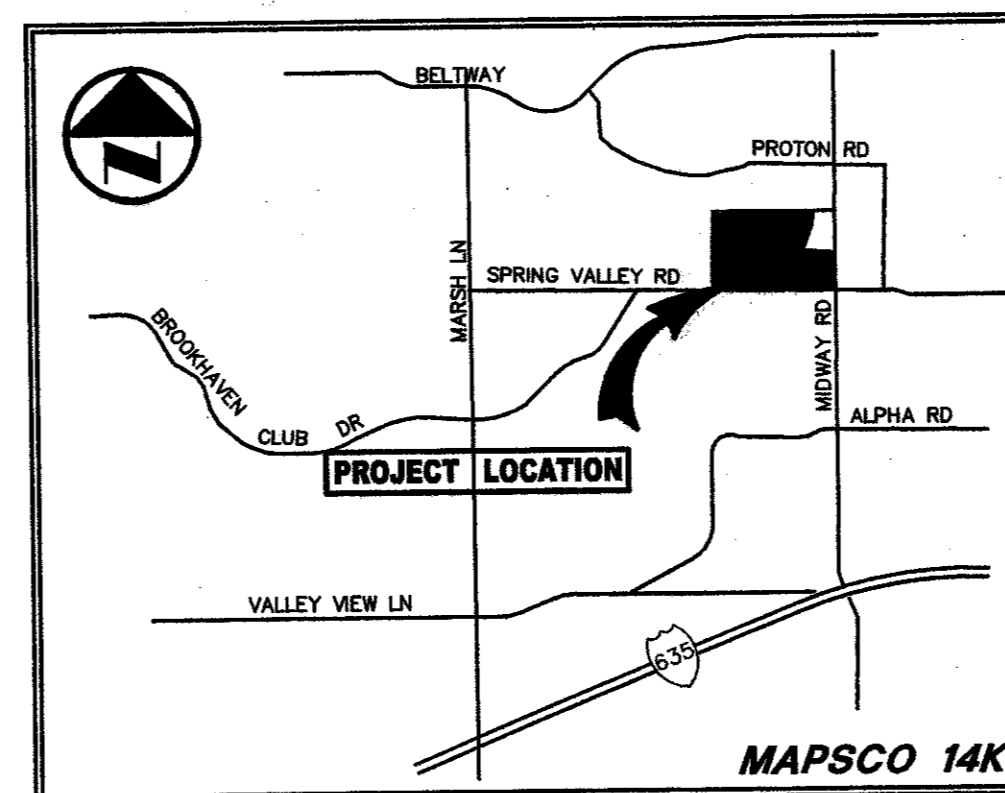

VICINITY MAP



Steven A. Markussen
5/11/05

THE SEAL APPEARING ON THIS DOCUMENT WAS AUTHORIZED BY STEVEN A. MARKUSSEN, P.E. 70090 ON 5/04/2005. ALTERATION OF A SEALED DOCUMENT WITHOUT PROPER NOTIFICATION TO THE RESPONSIBLE ENGINEER IS AN OFFENSE UNDER THE TEXAS ENGINEERING PRACTICE ACT.

CONSTRUCTION SET
ISSUED BY
TOWN OF ADDISON
PUBLIC WORKS DEPARTMENT
NAME: *Joe Chisham* DATE: *5/15/05*