

VICINITY MAP

LEGEND


- B. BOLLARD
- EM. ELECTRIC METER
- PP. POWER POLE
- LS. LIGHT STANDARD
- WM. WATER METER
- WV. WATER VALVE
- ICV. IRRIGATION CONTROL VALVE
- FD. FIRE HYDRANT
- CL. CLEANOUT
- MH. MANHOLE
- TSC. TRAFFIC SIGNAL CONTROL
- TSP. TRAFFIC SIGNAL POLE
- TELE. TELEPHONE BOX
- FL. FLOOD LIGHT
- FP. FLAG POLE
- TR. TRAFFIC SIGN
- IRS. 1/2-INCH IRON ROD W/ "PACHECO KOCH" CAP SET
- (C.M.) CONTROLLING MONUMENT
- PROPERTY LINE
- X- FENCE
- OVERHEAD UTILITY LINE
- W- UNDERGROUND WATER LINE
- E- UNDERGROUND ELECTRIC LINE
- T- UNDERGROUND TELEPHONE LINE
- C- UNDERGROUND CABLE LINE
- SS- UNDERGROUND SANITARY SEWER LINE
- 612.39 EXIST SPOT ELEVATION
- TC 612.39 EXIST TOP OF CURB ELEVATION
- 6 512.32 EXIST GUTTER ELEVATION
- TC 614.5 PROPOSED TOP OF CURB ELEVATION
- 6 614.0 PROPOSED GUTTER ELEVATION
- EL 614.5 PROPOSED SPOT ELEVATION
- PROPOSED DRAINAGE FLOW DIRECTION
- 61.3 EXIST CONTOUR
- (CS) PROPOSED CONTOUR

GRADING AND DRAINAGE GENERAL NOTES

1. REFER TO GEOTECHNICAL REPORT FOR REQUIREMENTS REGARDING FILL COMPACTION AND MOISTURE CONTENT.
2. UNLESS NOTED, ALL FILL IS TO BE COMPACTED TO A MINIMUM OF 95% STANDARD PROCTOR DENSITY WITHIN 0% TO +3% OF OPTIMUM MOISTURE CONTENT. FILL TO BE PLACED IN A MAXIMUM OF 6" LIFTS.
3. SIDEWALKS AND ACCESSIBLE ROUTES SHALL HAVE A SLOPE NO GREATER THAN 2% AND A CROSS-FALL NO GREATER THAN 2% UNLESS NOTED OTHERWISE.
4. GRADING OF ALL HANDICAPPED SPACES AND ROUTES TO CONFORM TO STATE, LOCAL AND FEDERAL GUIDELINES.
5. UNLESS NOTED, STORM DRAIN LINES MAY BE OF THE FOLLOWING MATERIALS:
 - A. RCP C-76, CLASS III
 - B. ADS N-12
 - C. HANDBOR 18-0
6. AND INSTALLED IN ACCORDANCE WITH MANUFACTURER'S SPECIFICATIONS.
7. UNLESS NOTED, GRATE INLET TO BE "AMERICAN INDUSTRIAL PRE-CAST PRODUCTS, INC." PRECAST CATCH BASIN, SIZED AS SHOWN, OR APPROVED EQUAL.
8. FINAL PAVING, CURB AND SIDEWALK ELEVATIONS WILL BE PLACED AT PLUS OR MINUS 0.03 FOOT.
9. REFER TO LANDSCAPE SPECIFICATION FOR SEEDING AND SODDING REQUIREMENTS.
10. ANY CONCRETE, ROCK OR MATERIAL DEEMED UNSUITABLE FOR SUBGRADE, BY ENGINEER, SHALL BE DISPOSED OF OFFSITE AT CONTRACTOR'S EXPENSE.
11. TRENCH BACKFILL MATERIAL SHALL CONFORM TO THE REQUIREMENTS OF NCTCOG ITEM 6.2.10, AND SHALL BE MECHANICALLY COMPACTED IN ACCORDANCE WITH NCTCOG ITEM 6.2.9 TO A MINIMUM OF 95% STANDARD PROCTOR DENSITY UNLESS OTHERWISE SHOWN ON THESE PLANS OR STATED IN STANDARD CITY SPECIFICATIONS.
12. EMBEDMENT SHALL CONFORM TO THE REQUIREMENTS OF NCTCOG ITEM 6.2.9 UNLESS OTHERWISE SHOWN ON THESE PLANS OR STATED IN STANDARD CITY SPECIFICATIONS.
13. A ROUND MANHOLE COVER MEETING CITY SPECIFICATIONS SHALL BE PLACED IN ALL INLET TOPS. THE MANHOLE COVER SHALL BE PLACED NEAR THE OUTLET PIPE.
14. ALL CONCRETE FOR INLETS AND DRAINAGE STRUCTURES SHALL CONFORM TO NCTCOG ITEM 7.4.5, CLASS "A" UNLESS OTHERWISE SHOWN ON THESE PLANS OR STATED IN STANDARD CITY SPECIFICATIONS.
15. CRUSHED STONE BEDDING OR APPROVED EQUAL SHALL BE PROVIDED BY THE CONTRACTOR WHEN ROCK IS ENCOUNTERED IN TRENCHES. THERE SHALL BE NO ADDITIONAL PAY ITEM OF THE CRUSHED STONE BEDDING.
16. IF REQUIRED DUE TO CONSTRUCTION, POWER POLES TO BE BRACED OR RELOCATED AT CONTRACTORS EXPENSE.

CONTRACTOR TO ADJUST GUY ANCHOR

CONTRACTOR TO INSTALL DRY STACK RETAINING WALL SEE LANDSCAPE ARCHITECTS' PLAN

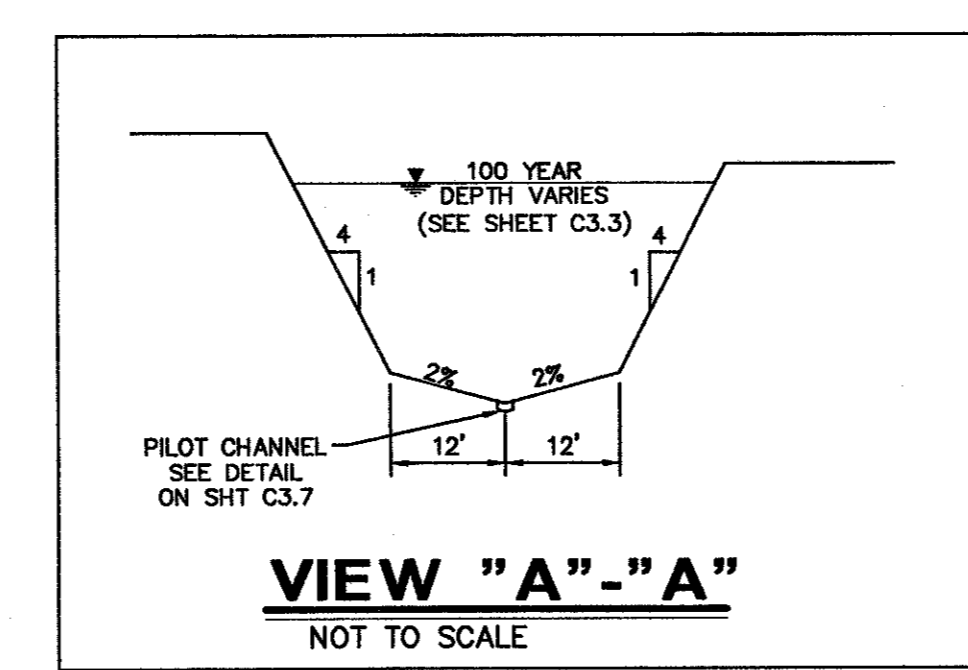

BENCH MARKS

BM #3:	Cut "+" in walk on outside of curved drive near southeast corner of lower school.	Elev. 586.06
BM #4:	"□" cut - west end conc. headwall, north side Spring Valley, at southeast corner campus.	Elev. 578.47
BM #5:	"□" cut in walk at southeast corner intersection of drive along south side of preschool building and north-south drive into site from Spring Valley.	Elev. 588.20
BM #9:	"□" cut at NEC of electric MH on north side cafeteria, south side of drive along north side of campus.	Elev. 602.80
BM #10:	"□" cut on conc. step near northwest corner of upper school.	Elev. 598.85
BM #11:	"□" cut on conc step on walk exiting west side of library.	Elev. 596.44
BM #12:	"□" cut at intersection of walk along west side of lower school and walk along south side Lower school.	Elev. 587.78



THE SEAL APPEARING ON THIS DOCUMENT WAS AUTHORIZED BY STEVEN A. MARKUSSEN, P.E. 70090 ON 03/21/2004. ALTERATION OF A SEALED DOCUMENT WITHOUT PROPER NOTIFICATION TO THE RESPONSIBLE ENGINEER IS AN OFFENSE UNDER THE TEXAS ENGINEERING PRACTICE ACT.

NO.		DATE	REVISION	
A		04/30/2004	REVISED CULVERT, GRADES, & NOTE	
Pacheco Koch Consulting Engineers				
8350 N CENTRAL EXPWY SUITE 1000 DALLAS, TEXAS 75206 972.235.3031				
GRADING PLAN				
GREENHILL SCHOOL ADDITION				
THOMAS L. CHENOWETH SURVEY, ABSTRACT NO. 273				
TOWN OF ADDISON, TEXAS				
DESIGN	DRAWN	DATE	SCALE	NOTES
BJM	FJM	NOV. 2003	1"=50'	
FILE				NO.
				C3.1

DIVEY 04/30/2004 - 1:25PM 04-DWG-10\1082-03-024.DWG\1082-03.024CVDWG

GREENHILL SCHOOL