
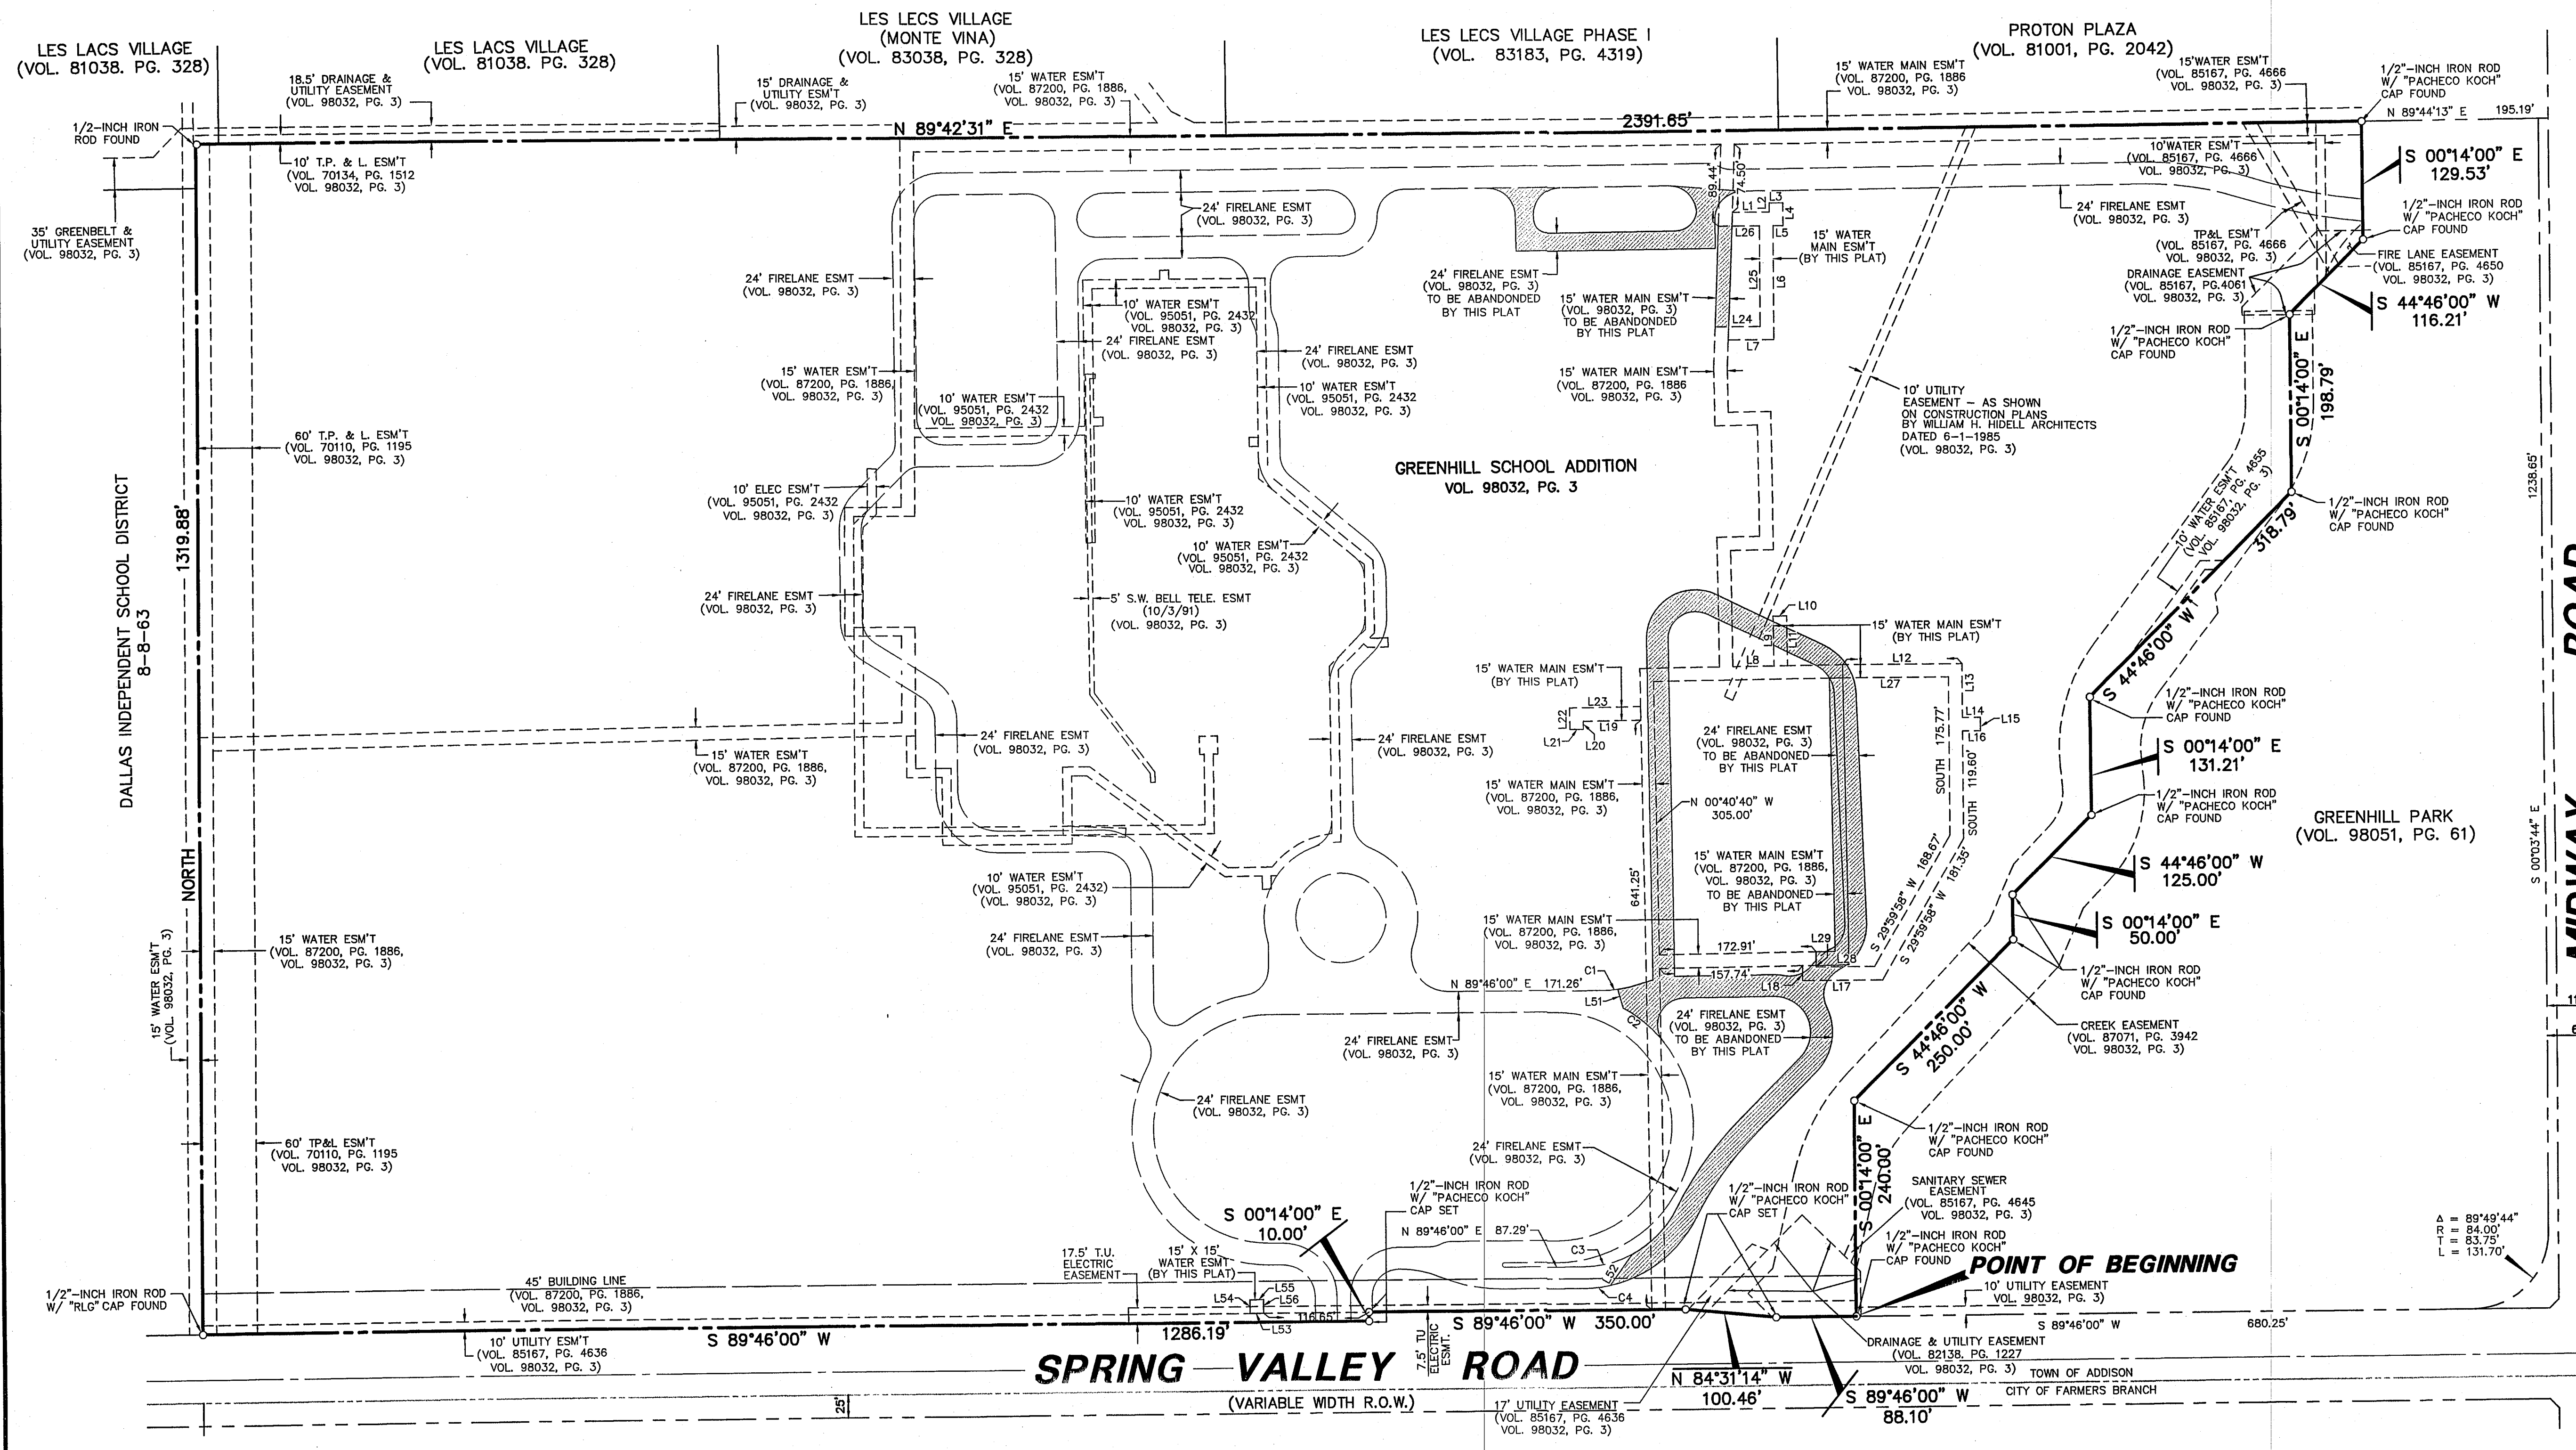


VICINITY MAP
(NOT TO SCALE)

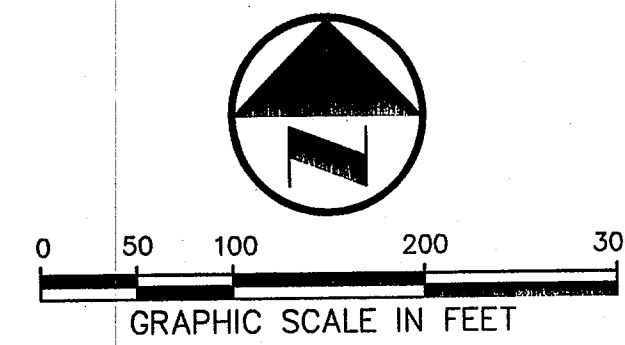

LINE TABLE		
LINE	BEARING	LENGTH
L1	N 90°00'00" E	40.59
L2	N 00°00'00" W	10.07
L3	S 90°00'00" E	15.00
L4	S 00°00'00" E	25.07
L5	S 90°00'00" W	10.92
L6	S 00°00'00" E	126.95
L7	N 90°00'00" W	50.18
L8	N 89°19'20" E	45.20
L9	N 00°40'40" W	56.27
L10	N 89°19'20" E	15.00
L11	S 00°40'40" E	56.27
L12	N 90°00'00" E	131.51
L13	S 00°00'00" E	60.28
L14	S 90°00'00" E	19.67
L15	S 00°00'00" E	15.00
L16	N 90°00'00" W	19.67
L17	S 90°00'00" W	88.14
L18	N 90°00'00" W	16.35
L19	S 89°19'20" W	63.54
L20	S 00°40'40" E	8.87
L21	S 89°19'20" W	15.00
L22	N 00°40'40" W	23.87
L23	N 89°19'20" E	78.54
L24	S 90°00'00" E	49.61
L25	N 00°00'00" W	111.95
L26	S 90°00'00" W	45.27
L27	N 90°00'00" E	116.34
L28	S 90°00'00" W	64.48
L29	S 00°00'00" W	1.53

CURVE TABLE						
CURVE	DELTA	RADIUS	LENGTH	TANGENT	CHORD BEARING	CHORD
C1	7°33'41"	126.00	16.63	8.33	N 85°59'10" E	16.62
C2	22°10'30"	151.50	58.63	29.69	N 49°31'39" W	58.27
C3	27°44'40"	115.50	55.93	28.52	N 75°53'40" E	55.38
C4	12°04'46"	139.50	29.41	14.76	S 83°43'37" W	29.36

NOTE:
1. Bearing system for this survey is based on the Greenhill School Addition, an addition to the Town of Addison according to the replat recorded in Volume 95051, Page 2432 of the Deed Records of Dallas County, Texas.

APPROVED BY THE ADDISON TOWN COUNCIL
ON THE ____ DAY OF _____, 1997.

MAYOR _____
CITY SECRETARY _____

SHEET 1 OF 2
REPLAT
OF THE
GREENHILL SCHOOL ADDITION
AN ADDITION TO THE TOWN OF ADDISON, TEXAS
AND BEING OUT OF THE
THOMAS L. CHENOWETH SURVEY, ABSTRACT NO 273
DALLAS COUNTY, TEXAS

Pacheco Koch Consulting Engineers
8350 N CENTRAL EXPWY SUITE 1000 DALLAS, TEXAS 75206 972.235.3031

DRAWN BY CMW	CHECKED BY JAK	SCALE 1"=100'	DATE 03/17/04	JOB NUMBER 1082-03.024
-----------------	-------------------	------------------	------------------	---------------------------

WILLIAMS
03/24/2004
M:\DWG-10\1082-03-024\DWG\1082-03-024REPLAT.DWG