

- 1-8" M.J. 11/4° BEND
- 1-8" M.J. 90° BEND
- 1-8"x6" M.J. TEE
- 1-6" G.V. W/ VALVE BOX
- 1-6" M.J. CAP

- 1-8" M.J. TEE
- 1-8" M.J. BLIND CAP
- 1-8" M.J. GATE VALVE W/ VALVE BOX

- 1-8"x6" M.J. TEE
- 1-6" G.V. W/ VALVE BOX
- 1-6" FIRE HYDRANT


- 1-8"x6" M.J. TEE
- 1-6" G.V. W/ VALVE BOX
- 1-6" FIRE HYDRANT

- 1-8" M.J. 90° BEND
- 1-8" M.J. 11/4° BEND
- 1-8" G.V. W/ VALVE BOX

- 1-8"x2" M.J. TEE
- 1-2" G.V. W/ VALVE BOX
- 1-2" METER W/ METER BOX

- 1-8"x6" M.J. TEE
- 1-6" G.V. W/ VALVE BOX
- 1-6" FIRE HYDRANT

- 1-8"x6" M.J. TEE
- 1-8" G.V. W/ VALVE BOX
- 1-8" M.J. BLIND CAP
- 1-6" G.V. W/ VALVE BOX
- 1-6" FIRE HYDRANT

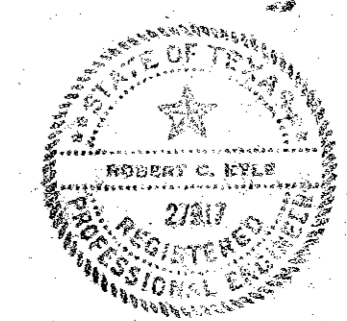

CITY OF ADDISON	
WATER SYSTEM IMPROVEMENTS	
Scale: 1"=40'	Revisions
Date: May, 1973	
Drawn: R.C.K.	
Apprd: R.C.K.	
Title: DISTRIBUTION SYSTEM	Sheet No. 2 of 8

ROBERT C. KYLE & ASSOCIATES Inc. Consulting Engineers DALLAS