


- LEGEND :
- PROPOSED ROADWAY EDGE
 - EXISTING ROADWAY EDGE
 - ▨ CONSTRUCTION WORK AREA
 - REFLECTORIZED PLASTIC DRUM
 - ▲ REFLECTORIZED VERTICAL PANEL
 - SIGN LOCATION
 - ↑ TRAVEL LANE

- NOTES :
1. CONSTRUCTION IS LIMITED TO THE SOUTHBOUND DIRECTION ONLY.
 2. CONTRACTOR SHALL RESTORE ALL AREAS DISTURBED TO THEIR ORIGINAL CONDITION OR BETTER.
 3. ALL BARRICADES, DRUMS, AND VERTICAL PANELS SHALL BE EQUIPPED WITH TYPE A WARNING LIGHTS.

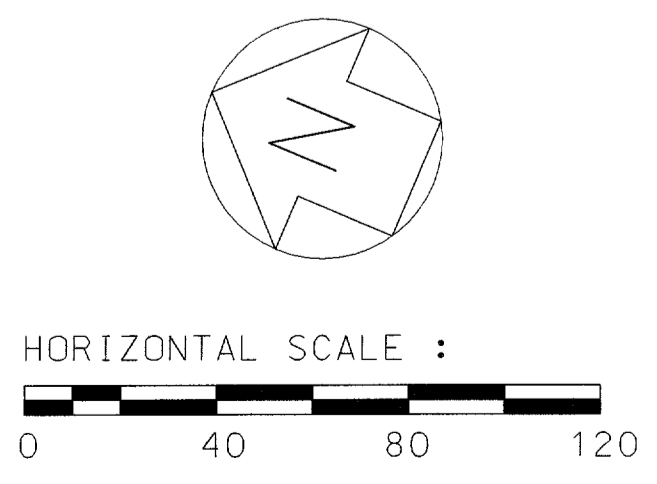

<p>15770 N. DALLAS PARKWAY, SUITE 500, DALLAS, TEXAS 75248 (972)991-1900</p>						
TRAFFIC CONTROL PLAN PHASE I INWOOD CONNECTION DEPARTMENT OF PUBLIC WORKS TOWN OF ADDISON, TEXAS						
DESIGN	DRAWN	DATE	SCALE	NOTES	FILE	NUMBER
D.J.S.	E.C.S.	05/12/03				5

File = INWOOD-TCPI

...\\saw\inwood\set\inwood-TCPI.dgn 05/12/03 03:41:24 PM