


- LEGEND :**
- PROPOSED ROADWAY EDGE
 - EXISTING ROADWAY EDGE
 - ▨ CONSTRUCTION WORK AREA
 - REFLECTORIZED PLASTIC DRUM
 - ▲ REFLECTORIZED VERTICAL PANEL
 - SIGN LOCATION
 - ← TRAVEL LANE
 - (FL) FLASHING TYPE A-LOW INTENSITY WARNING LIGHT

- NOTES:**
1. NORTHBOUND INWOOD IS BEING RECONSTRUCTED DURING THIS PHASE, RESULTING IN TWO-WAY TRAFFIC ON THE SOUTHBOUND TRAVEL LANES.
 2. CONTRACTOR SHALL RESTORE ALL AREAS DISTURBED TO THEIR ORIGINAL CONDITION OR BETTER.
 3. ALL BARRICADES, DRUMS, AND VERTICAL PANELS SHALL BE EQUIPPED WITH TYPE A WARNING LIGHTS.

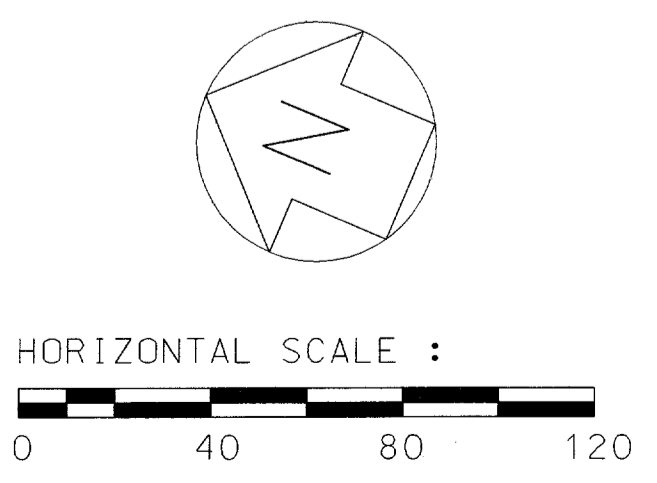

PARSONS 15770 N. DALLAS PARKWAY, SUITE 500, DALLAS, TEXAS 75248 (972)991-1900						
TRAFFIC CONTROL PLAN PHASE II						
INWOOD CONNECTION						
DEPARTMENT OF PUBLIC WORKS TOWN OF ADDISON, TEXAS						
DESIGN	DRAWN	DATE	SCALE	NOTES	FILE	NUMBER
D.J.S.	E.C.S.	05/12/03				6

File: INWOOD-TC2

...: \\saw\inwood\841\inwood-1026.dgn 05/12/03 02:44:24 PM