

LANDMARK PLACE CONTROL DATA



POINT	STATION	BEARING	DISTANCE	NORTH	EAST
POB	49+22.67			3230.9866	115.8022
PC	49+26.80	N72° 56' 43" E	4.13	3232.1976	119.7498
PI, CURVE 1	49+81.02	N72° 56' 43" E	54.22	3248.1005	171.5882
PT	50+34.52	N89° 11' 12" E	54.22	3248.8701	225.8056
PC	52+03.41	N89° 11' 12" E	165.246	3250.9448	394.7294
PI, CURVE 2	52+08.08	N89° 11' 12" E	4.68	3251.0048	399.3911
PT, POE	52+12.76	N87° 50' 23" E	4.68	3251.4004	404.0709

CONTROL POINT DATA

POINT	DESCRIPTION
CONTROL POINT No. 1	IRON ROD (*144) IN CONCRETE MONUMENT LOCATED IN THE NORTHEAST CORNER OF LOT 1, BLOCK 1 OF THE ANDERSON & WHITE ADDITION NORTH: 2841.789 EAST: 765.418 ELEV: 631.92
CONTROL POINT No. 2	IRON ROD (*149) LOCATED APPROX. 8.0' BEHIND CURB & 56.5' NORTH OF POWER POLE *3970026, 3660132 NORTH: 3341.157 EAST: 82.860 ELEV: 633.62
CONTROL POINT No. 3	IRON ROD (*147) LOCATED IN THE NORTHEAST CORNER OF THE QUORUM WEST ADDITION, BLOCK 3 NORTH: 3210.124 EAST: 390.074 ELEV: 636.48
CONTROL POINT No. 4	PK NAIL (*480) IN RR TIE IN THE CENTER OF THE EAST MOST TRACKS, SOUTHWEST OF THE SOUTHWEST CORNER OF QUORUM WEST ADDITION, BLOCK 3 NORTH: 2840.187 EAST: 214.141 ELEV: 631.51
CONTROL POINT No. 5	IRON ROD (*145) LOCATED SOUTHEAST APPROX. 10' BEHIND CURB IN THE SOUTHEAST CORNER OF THE QUORUM WEST ADDITION, BLOCK 3 NORTH: 2845.276 EAST: 388.004 ELEV: 632.34

CURVE DATA

CURVE	Δ	R	L	T
CURVE 1	16.2416	380.00	107.72	54.22
CURVE 2	1.4290	375.00	9.35	4.68

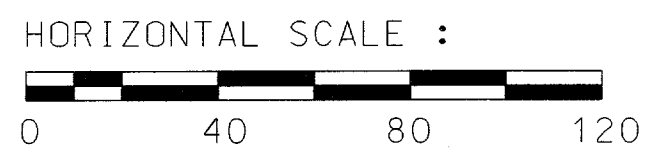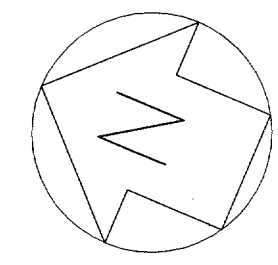

PARSONS
15770 N. DALLAS PARKWAY, SUITE 500, DALLAS, TEXAS 75248 (972) 991-1900

HORIZONTAL CONTROL DATA

INWOOD CONNECTION

DEPARTMENT OF PUBLIC WORKS

TOWN OF ADDISON, TEXAS

DESIGN	DRAWN	DATE	SCALE	NOTES	FILE	NUMBER
P.G.W.	C.W.W.	05/12/03				7

File : CON-DATA

...:\town\inwood\set\con-data.dgn 05/12/03 03:44:25 PM