

1 FLOOR FINISH PLAN  
SCALE: 1/8" = 1'

WINDOW SCHEDULE				
MARK	SIZE	TYPE	FRAME	REMARKS
1	3'-0" X 5'-0"	FIXED	METAL	MILL FINISH W/ LOW 'E' GLASS
2	2'-0" X 7'-0"	STOREFRONT	METAL	MILL FINISH W/ LOW 'E' GLASS
3	3'-0" X 4'-0"	FIXED	METAL	MILL FINISH W/ LOW 'E' GLASS

ROOM FINISH										
ROOM#	DESCRIP.	FLOOR	BASE	WALLS				CEILING		NOTES
				N	S	E	W	MATER.	HEIGHT	
101		VCT	COVE	T,B,T, & P	T,B,T, & P	T,B,T, & P	T,B,T, & P	2 X 4	9'-0"	
102		CARPET	CARPET	T,B,T, & P	T,B,T, & P	T,B,T, & P	T,B,T, & P	2 X 4	9'-0"	
103		CARPET	CARPET	T,B,T, & P	T,B,T, & P	T,B,T, & P	T,B,T, & P	2 X 4	9'-0"	
104	RESTROOM	VCT	COVE	T,B,T, & P	T,B,T, & P	T,B,T, & P	T,B,T, & P	2 X 4	9'-0"	4' WAINSCOT FRP
105		VCT	COVE	T,B,T, & P	T,B,T, & P	T,B,T, & P	T,B,T, & P	2 X 4	9'-0"	
106		CARPET	CARPET	T,B,T, & P	T,B,T, & P	T,B,T, & P	T,B,T, & P	2 X 4	9'-0"	
107		CARPET	CARPET	T,B,T, & P	T,B,T, & P	T,B,T, & P	T,B,T, & P	2 X 4	9'-0"	
108		CARPET	CARPET	T,B,T, & P	T,B,T, & P	T,B,T, & P	T,B,T, & P	2 X 4	9'-0"	
109		CARPET	CARPET	T,B,T, & P	T,B,T, & P	T,B,T, & P	T,B,T, & P	2 X 4	9'-0"	
110		CARPET	CARPET	T,B,T, & P	T,B,T, & P	T,B,T, & P	T,B,T, & P	2 X 4	9'-0"	
111		CARPET	CARPET	T,B,T, & P	T,B,T, & P	T,B,T, & P	T,B,T, & P	2 X 4	9'-0"	
112		CARPET	CARPET	T,B,T, & P	T,B,T, & P	T,B,T, & P	T,B,T, & P	2 X 4	9'-0"	
113		CARPET	CARPET	T,B,T, & P	T,B,T, & P	T,B,T, & P	T,B,T, & P	2 X 4	9'-0"	
114		CARPET	CARPET	T,B,T, & P	T,B,T, & P	T,B,T, & P	T,B,T, & P	2 X 4	9'-0"	
115		CARPET	CARPET	T,B,T, & P	T,B,T, & P	T,B,T, & P	T,B,T, & P	2 X 4	9'-0"	
116		CARPET	CARPET	T,B,T, & P	T,B,T, & P	T,B,T, & P	T,B,T, & P	2 X 4	9'-0"	
117	RESTROOM	VCT	VCT	T,B,T, & P	T,B,T, & P	T,B,T, & P	T,B,T, & P	2 X 4	9'-0"	4' WAINSCOT FRP
118		CARPET	CARPET	T,B,T, & P	T,B,T, & P	T,B,T, & P	T,B,T, & P	2 X 4	9'-0"	
119	COND.	NDNE	EXP. STRUT	EXP. STRUT	T,B,T, & P	OPEN	EXP. STRUT	VARIES		
120	COND.	NDNE	T,B	T,B	T,B	T,B	EXP. STRUT	VARIES		
121	COND.	NDNE	T,B,T, & P	T,B,T, & P	T,B,T, & P	T,B,T, & P	2 X 4	16'-0"		

DOOR SCHEDULE							
MARK	SIZE	TYPE	FINISH	FRAME	H'DWARE	CLOSER	NOTES
1	3070	S.C. WOOD	STAIN	REDI-FRM	KEY IN KNOB	NO	9
2	3070	S.C. WOOD	STAIN	REDI-FRM	KEY IN KNOB	NO	9
3	3070	S.C. WOOD	STAIN	REDI-FRM	KEY IN KNOB	NO	9
4	3070	S.C. WOOD	STAIN	REDI-FRM	KEY IN KNOB	NO	9
5	3070	S.C. WOOD	STAIN	REDI-FRM	KEY IN KNOB	NO	9
6	3070	S.C. WOOD	STAIN	REDI-FRM	PUSH PULL	YES	9
7	3070	S.C. WOOD	STAIN	REDI-FRM	PUSH PULL	YES	9
8	3070	ALUM. & GLASS	MILL	ALUM.	KEY IN CYL.	YES	3,6
9	3070	S.C. WOOD	STAIN	REDI-FRM	KEY IN KNOB	NO	9
10	3070	S.C. WOOD	STAIN	REDI-FRM	KEY IN KNOB	NO	9
11	3070	S.C. WOOD	STAIN	REDI-FRM	KEY IN KNOB	NO	10
12	3070	S.C. WOOD	STAIN	REDI-FRM	KEY IN KNOB	NO	10
13	3070	S.C. WOOD	STAIN	REDI-FRM	KEY IN KNOB	NO	10
14	3070	S.C. WOOD	STAIN	REDI-FRM	KEY IN KNOB	NO	10
15	3070	S.C. WOOD	STAIN	REDI-FRM	KEY IN KNOB	NO	9
16	3070	S.C. WOOD	STAIN	REDI-FRM	KEY IN KNOB	NO	9
17	3070	S.C. WOOD	STAIN	REDI-FRM	KEY IN KNOB	NO	9
18	3070	S.C. WOOD	STAIN	REDI-FRM	KEY IN KNOB	NO	9
19	3070	S.C. WOOD	STAIN	REDI-FRM	KEY IN KNOB	NO	10
20	6070	STEEL	PAINTED	STEEL	LOCKSET	NO	7,14
21	3070	S.C. WOOD	STAIN	REDI-FRM	KEY IN KNOB	NO	9

GENERAL NOTES:

- 8 X 32 GLASS KIT
- 24 X 32 GLASS KIT
- 1 X 2 SIDELITE
- DRIP CAP
- BOTTOM SWEEP
- DOUBLE RAMP THRESHOLD
- SINGLE RAMP THRESHOLD
- LOCK GAIRD
- WALL STOP
- FLOOR STOP
- FIELD CUT LITE KIT
- DUTCH JAMB SET UP
- BY OTHERS
- HEAD & FOOT BOLT NON ACTIVE LEAF
- HEAD & FOOT BOLTS BOTH LEAFS
- ALL HARDWARE FINISHES TO BE BRUSHED CHROME
- HAND KNOBS TO BE FALCON LEVER STYLE
- CLOSERS TO HAVE THRU BOLTS


REVISIONS

ADDISON AIRPORT ADDITION

ADDISON, TEXAS

ENGINEERING  
BUILDING DESIGN

LARRY L. BLACKMON 3505 JIM WRIGHT FRVY.  
FORT WORTH, TEXAS 76106 (817) 737-8004

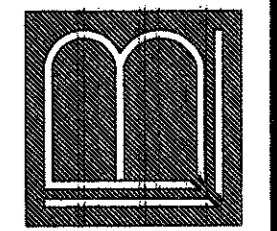

DATE  
12/12/02

SCALE  
1/8" = 1'

DRAWING  
NO.

A2

NOTE TO BIDDERS: THE DRAWINGS HEREIN IS TO BE USED FOR BIDDING AND WORKING SYSTEMS. ALL BIDDERS SHALL BE RESPONSIBLE FOR PROVIDING AND INSTALLING A COMPLETE WORKING SYSTEM WHETHER SHOWN OR NOT ON THE DRAWINGS.