


6'-0"

ADDISON, TEXAS - WATER SYSTEM
HOUSING AND HOME FINANCE AGENCY
PROJECT NO. PFL-V-41-65
HOMER A. HUNTER ASSOCIATES - ENGINEERS
 DALLAS, TEXAS
CONTRACTORS
WATER SYSTEM - PUMP STATION - RESERVOIR
 WILKS, DAKE & STEED DROUGHTON & ERICSON ANDERSON TANK CO.
 TYLER, TEXAS DALLAS, TEXAS ARP, TEXAS


Sign Layout & Message
No Scale

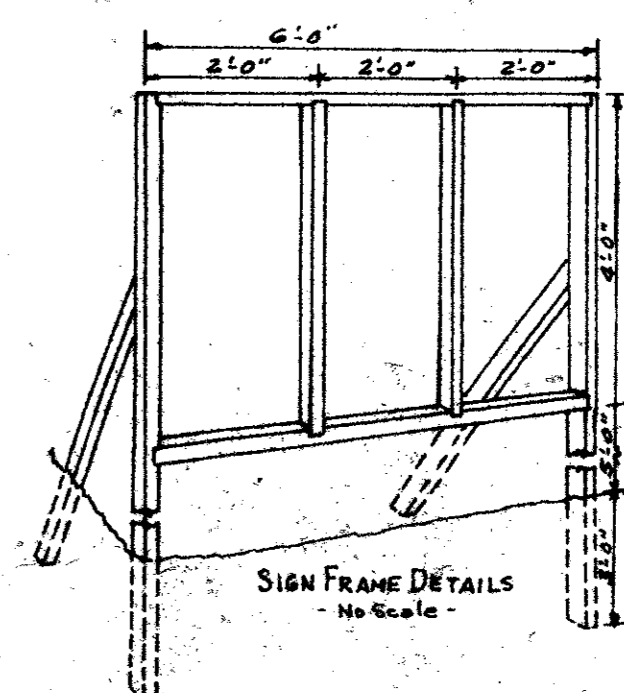

SPECIFICATIONS
 Sign Panel of 1/2" Laminated Duolux Masonite.
 Frame of 2" x 4" Stock.
 Frame to be painted Flat Black.
 Paint background of sign White.
 Paint lettering in Ultra Marine Blue.

NOTE: All paint to be outdoor Type.

DETAILS
PROJECT IDENTIFICATION
SIGN

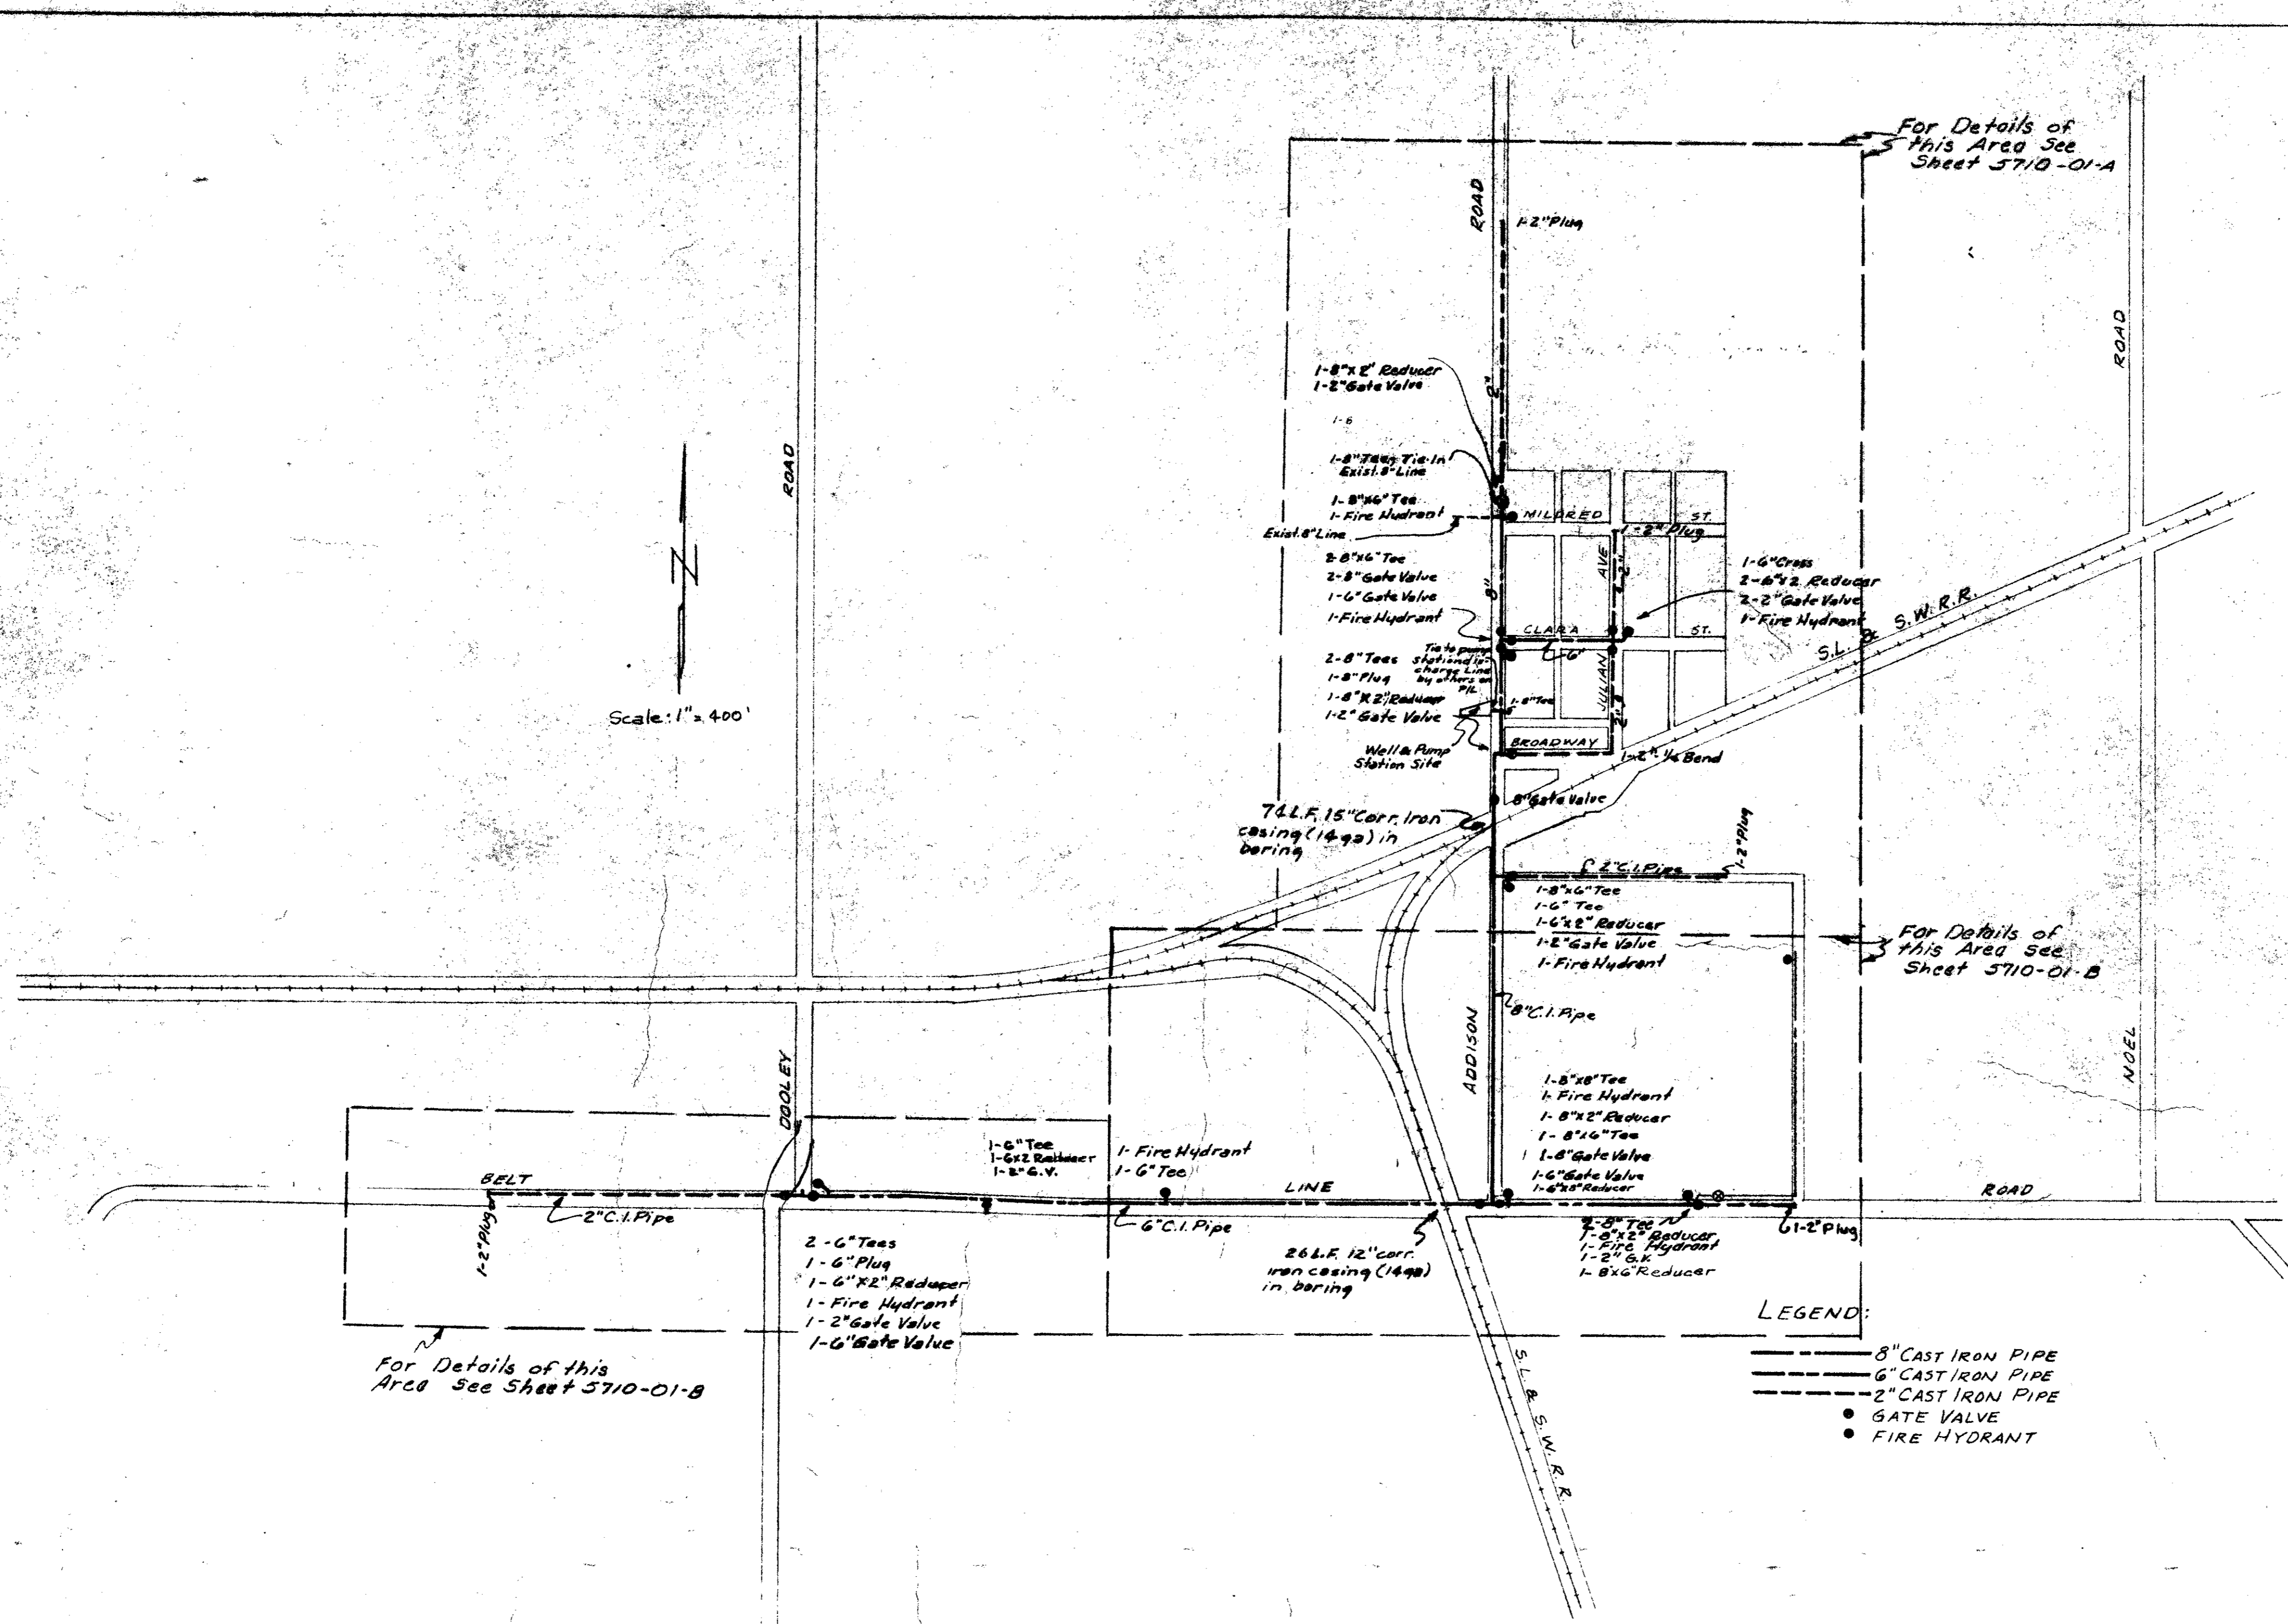

- LEGEND:**
- 8" CAST IRON PIPE
 - 6" CAST IRON PIPE
 - 2" CAST IRON PIPE
 - GATE VALVE
 - FIRE HYDRANT

DRAWINGS & SPECIFICATIONS APPROVED AND IDENTIFIED AS PARTS OF OFFICIAL CONTRACT DOCUMENTS:

CITY OF ADDISON, TEXAS
 ADDISON, TEXAS

M.W. Morris, Mayor

HOUSING AND HOME FINANCE AGENCY
 Office of Regional Administrator
 Region I
 ENGINEERING BRANCH

By: _____
 REGIONAL COUNCIL

ENGINEER:
 HOMER A. HUNTER ASSOCIATES

By: _____

CONTRACTOR:


 (Contractor)

 (City & State)

By: _____
 (Title)

HHA PROJECT NO. PFL-V-41-65
 Sheet 1 of 4

ADDISON, TEXAS	
WATER DISTRIBUTION SYSTEM	
HOMER A. HUNTER ASSOCIATES CONSULTING ENGINEERS DALLAS, TEXAS	
DESIGNED: E.M.R.	APPROVED: H.A.H.
5710-01	June, 1958 REV. JUD. 1959

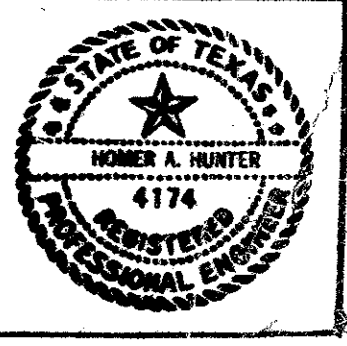

ORIGINAL-ADDISON WA Sys.