


ISSUED FOR PRESENTATION  
NOVEMBER 9, 2011

KELLER SPRINGS CLUBHOUSE  
ADDISON, TX

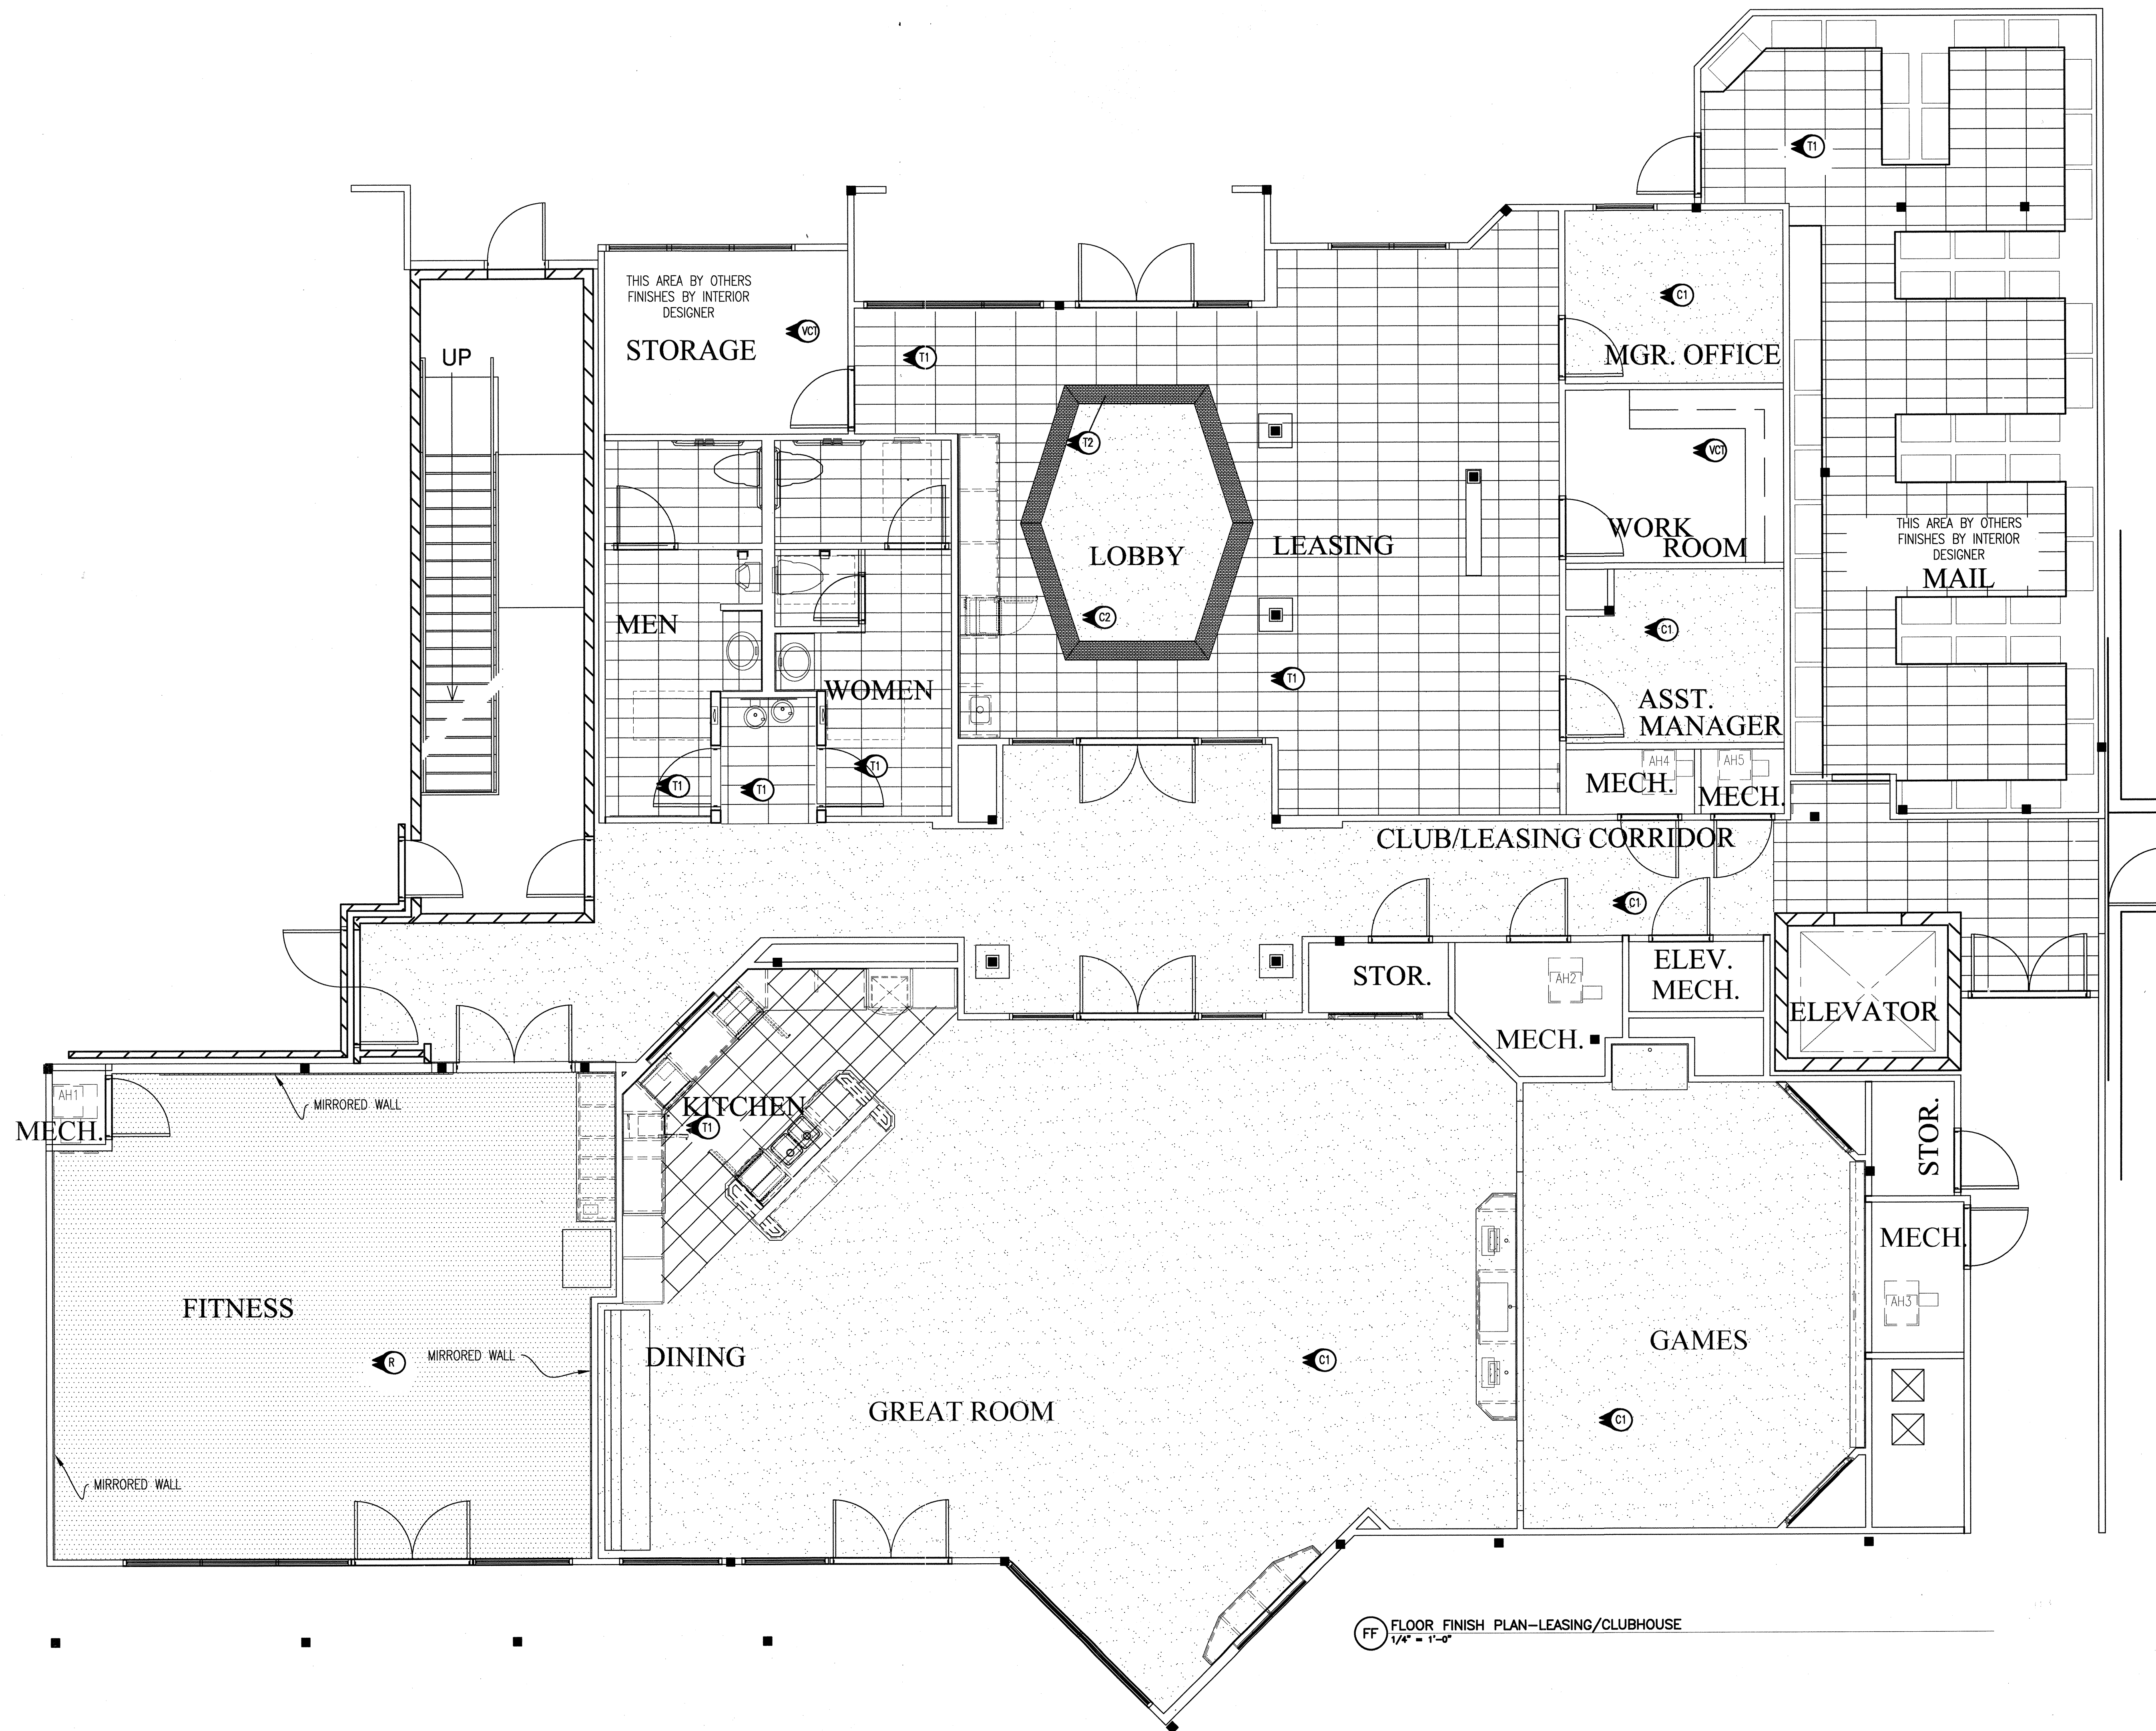

© 2011 M. FORD & ASSOCIATES INC.  
THIS DOCUMENT IS PUBLISHED AS AN INSTRUMENT OF SERVICE AND IS GIVEN IN CONFIDENCE. IT REMAINS THE PROPERTY OF M. FORD & ASSOCIATES, INC. THIS DOCUMENT, THE ELECTRONIC DATA ASSOCIATED WITH IT, AND THE INFORMATION CONTAINED THEREIN MAY NOT BE DUPLICATED, USED, OR DISCLOSED WITHOUT WRITTEN CONSENT OF M. FORD & ASSOCIATES, INC. HOUSTON, TEXAS



m. ford & associates  
interior design  
99 detersing street  
suite 165  
houston, tx 77007  
phone 713-630-0800  
fax 713-630-0814  
mford@mfordassociates.com  
www.mfordassociates.com

drawn by:

SHEET NO.

ID.FF

FLOOR FINISH PLAN

FF FLOOR FINISH PLAN-LEASING/CLUBHOUSE  
1/4" = 1'-0"