

ISSUED FOR CONSTRUCTION
APRIL 23, 2012

FINISH SCHEDULE & MISC. SPECIFICATIONS

SPECIALTY LIGHT FIXTURES										
QUANTITY	TAG	MANUF.	FIXTURE INFORMATION	VOLTS	MOUNTING	LAMPS	DESCRIPTION	FINISH	OVERALL HEIGHT	LOCATION
1	1	LUSIVE	"MANIFESTO" MODEL (CUSTOMIZED)	120V	CHANDELIER	(12) 40W G9 HALOGEN (ON DIMMER)	42" DIA. X 32" OAH WITH DOUBLE-LAMINATED FIRE RED ART GLASS, MIRROR-POLISHED CHROME ARMS & MIRROR-POLISHED CHROME GLOBE @ CENTER. CONTACT: MEREDITH UECKER 713-698-1877, msk@ksp@phco.com. REFER TO ESTIMATE #11210.1. LEAD TIME 14-18 WKS ON RECEIPT OF DEPOSIT, APPROVAL OF SHOP DRAWINGS, AND FINISH SAMPLES	FIRE RED ART GLASS & POLISHED CHROME	32" OAH	MOUNTED FROM CEILING AT COFFERED AREA IN LOBBY
3	3	FLOS USA	#FU593330 "RAY S"	120V	PENDANT	110 250W MEDIUM BASE FROSTED (ON DIMMERS)	16.9" DIA. x 10.6" H WITH "GLASS GREY" DIFFUSER	BLACK PAINTED METAL	81.5" OAH	BILLIARDS FIXTURE MOUNTED IN CENTER OF GREAT ROOM DROPPED SOFFIT
6	4	OCL	UA1-CINA-S1-MW-BAL	120V	SURFACE MOUNT	6.25W T9 TYPE 11E22	3.5" D x 3" H x 9.1" LG. MATTE WHITE DIFFUSER	BRUSHED ALUMINUM	N/A	LEASING/CLUB CORRIDOR
4	5	EMERSON FANS	#CF252CRM "CURVA"	120V	SURFACE MOUNT	NO LIGHT KIT	CHROME HOUSING & CHROME BLADES	CHROME	N/A	FITNESS
3	9	STONE LIGHTING	#PD178 "ROCK CANDY"	120V	PENDANT	(3) MR16 50W	2.75" DIA. x 16.75" H WITH CR. CLEAR COLOR CRYSTALS. CONTACT: www.stonelight.com	POLISHED NICKEL	66.5" OAH	BUSINESS CENTER
1	10	STONEGATE DESIGNS	CUSTOM "NECTAR" DRUM SHADE	120V	SURFACE	TBD	SHADE: 40" DIA. x 16" H, FABRIC COLOR: #614 POY WITH BOTTOM DIFFUSER & MOUNTED ON STEM/GANTRY. CONTACT: www.stonegatedesigns.com. LEAD TIME LONG	BRUSHED NICKEL #P06	20" OAH	LEASING/CLUB CORRIDOR
2	11A	OCL	#DOI-SISA-24-MW-BAL	120V	WALL MOUNT	(4) 14W T5 TYPE 2LF 14	5.9" x 3" D x 24" L MATTE WHITE DIFFUSER	BRUSHED ALUMINUM	SEE DWG. ID.3 FOR JUNCTION BOX EL	GAMES
2	11B	OCL	#DOI-SISA-89-MW-BAL	120V	WALL MOUNT	(4) 28W T5 TYPE 4LF 28	5.9" x 3" D x 89" L MATTE WHITE DIFFUSER	BRUSHED ALUMINUM	SEE DWG. ID.3 FOR JUNCTION BOX EL	GAMES

PAINT ALL RECESS CAN RIMS TO MATCH CEILINGS


ADDITIONAL FINISHES									
DESCRIPTION	SOURCE	ITEM #	MODEL	COLOR NAME	COLOR #	FINISH	SPECIAL INSTRUCTIONS		
LIGHT PANEL INTERIOR COATING QUARTZ	SHERWIN WILLIAMS		EMAMEL	SNOWBOUND	SW7004	HIGH GLOSS	APPLIED AT INTERIOR OF LIGHT PANEL ONLY		
MANUFACTURED QUARTZ SURFACE	DAL-TILE	NO09	QUARTZITE SLAB	WOVEN WOOL	N/A	POLISHED	2 CM THK.		
GRANITE	DAL-TILE			MAPALA BLACK	G-701	POLISHED	2 CM THK.		
ACRYLIC	LOBBY LIGHT PANEL	3-FORM	CHRONA C3 1/2" THK.	VARIA ECORSEN		POMEGRANATE + GHOST	USE QUOTE #WQ-350189-ICE & SEE ITEM #3 IN INTERIOR DESIGNER'S SPECIFICATION DOCUMENT, ID.DOC.1		
LAMINATE 1	WORKROOM	WILSONART		CARBON EV	4820-60	MATTE			
LAMINATE 2	FITNESS TOWEL CABINET	WILSONART		GALACTIC BLACK	4799K-07	MATTE			
METAL 1	MAILBOXES	BY ARCHITECT		BRUSHED STAINLESS OR ANODIZED ALUMINUM			SELECT MFG'S FINISH BASED ON COLOR DESCRIPTION		
RUBBER	RUBBER BASE	JOHNSONITE		WHITE SAND	68				
PLUMBING HARDWARE	RESTROOM FAUCETS	KOHLER	K-14760-4-SN	STANCE	N/A	SN	VIBRANT BRUSHED NICKEL ITEM #2 IN ID.DOC.1		
PLUMBING HARDWARE	RESTROOM LAVATORIES	KOHLER	K-2330-G	KATHRYN	WHITE	0	GLAZED BOTTOM ITEM #1 IN ID.DOC.1		
PLUMBING HARDWARE	KITCHEN FAUCET	KOHLER	K-6331-SN	EVOKE	N/A	SN	VIBRANT BRUSHED NICKEL ITEM #4 IN ID.DOC.1		
PLUMBING HARDWARE	COFFEE BAR FAUCET	KOHLER	K-6335-SN	EVOKE 7	N/A	SN	VIBRANT BRUSHED NICKEL ITEM #5 IN ID.DOC.1		
PLUMBING HARDWARE	COFFEE BAR SINK	JUST MFG.	US-ADA-1333B-A	UNDER-MOUNT	N/A	N/A	STAINLESS STEEL ITEM #6 IN ID.DOC.1		
PLUMBING HARDWARE	KITCHEN SINK	ELKAY	ELUHAD3138	LUSTERTON	N/A	N/A	STAINLESS STEEL ITEM #7 IN ID.DOC.1		
HVAC GRILLE COATINGS	AH1 RETURN AIR GRILLE FINISH & AIR REGISTERS IN FITNESS	SHERWIN WILLIAMS' PAINT	P3				SEE WALL FINISH SCHEDULE		
HVAC GRILLE COATINGS	AH2 & AH4 RETURN AIR GRILLES FINISH & AIR REGISTERS IN LOBBY, INTERNET LOUNGE, KITCHEN, GAMES & BUSINESS CENTER	SHERWIN WILLIAMS' PAINT	P1	SW-7043	WORLDLY GRAY	SEMI-GLOSS			
HVAC GRILLE COATINGS	AH3 RETURN AIR GRILLE FINISH	BY BUILDER					SEMI GLOSS PAINT TO MATCH STAIN @ VENEER paneled wall		
HVAC GRILLE COATINGS	AH5 RETURN AIR GRILLE FINISH & AIR REGISTERS IN MAIL ROOM & CORRIDOR	SHERWIN WILLIAMS' PAINT	P2	SW-7042	SHOI WHITE	SEMI-GLOSS			

DESCRIPTION	MFG	COLOR #	COLOR NAME	FINISH	SPECIAL INSTRUCTIONS
P1	PAINT	SHERWIN WILLIAMS	SW-7043	WORLDLY GRAY	FLAT
P2	PAINT	SHERWIN WILLIAMS	SW-7042	SHOI WHITE	FLAT
P3	PAINT	SHERWIN WILLIAMS	SW-7044	AMAZING GRAY	SEMI-GLOSS
WC1	WALLCOVERING	MAYA ROMANOFF	MR-D2-2699-5	N/A	N/A
WC2	VINYL WALLCOVERING	SEABROOK	A0-60708	N/A	N/A
WC3	VINYL WALLCOVERING	TRIKES	E2-MO-12	N/A	N/A
WC4	VINYL WALLCOVERING	TRIKES	SG1-03	GLIMMER "SILVER"	N/A
T1	12"x24" PORCELAIN TILE	INTERCERAMIC		GLOW "MOON"	N/A
GT1	GROUT	CUSTOM BUILDING PRODUCTS	386	OYSTER GRAY	N/A
MT	MOSAIC TILE	INTERCERAMIC	SHIMMER BLEND	FROST	N/A
GT3	GROUT	CUSTOM BUILDING PRODUCTS	9	NATURAL GRAY	N/A
T2	12"x24" PORCELAIN TILE	INTERCERAMIC		GLOW "COSMOS"	N/A
GT2	GROUT	CUSTOM BUILDING PRODUCTS	370	DOVE GRAY	N/A
T3	TILE BULLNOSE	INTERCERAMIC	3"x24"	COSMOS	N/A
S1	STAINED WOOD	BY BUILDER	BY BUILDER	SATIN SHEEN	CUSTOM CABINETRY TO BE CONSTRUCTED OF FURNITURE QUALITY VENEERS AND NOMINAL WOOD TRIM COMPONENTS. STAIN GRADE CONSTRUCTION SHOULD BE FREE OF DEFECTS AND HAVE A SMOOTH, FINE GRAINED APPEARANCE. STAIN GRADE WOOD TRIM COMPONENTS ARE TO BE OF SAME WOOD SPECIES AS STAIN GRADE VENEERS.

FLOOR FINISH SCHEDULE						
DESCRIPTION	MFG	STYLE #	STYLE NAME	COLOR NAME	COLOR #	SPECIAL INSTRUCTIONS
T1	12"x24" PORCELAIN TILE	INTERCERAMIC		GLOW	MOON	INSTALL PER ID DWGS USING GT1 GROUT
T2	12"x24" PORCELAIN TILE	INTERCERAMIC		GLOW	COSMOS	INSTALL PER ID DWGS USING GT2 GROUT
GT1	GROUT	CUSTOM BUILDING PRODUCTS			OYSTER GRAY	386
GT2	GROUT	CUSTOM BUILDING PRODUCTS			DOVE GRAY	370
C1	BROADLOOM CARPET	J+J INVISION	9708	FLOORED II	MESMERIZED	1441
C2	BROADLOOM CARPET	CONSTANTINE	C275C26	LINDSTROM	MAIN STREET	C-26
VCT	12" SQ. TILES	ARMSTRONG		STONETEX	STONE WHITE	52127
R1	RUBBER SHEET FLOORING	NORA	925 GRANO	NORAMENT	VERMILLION	866

Finish Combination Schedule**			Finish Combination Schedule (continued)**		
** USE THIS SCHEDULE WITH WALL, FLOOR, AND ADDITIONAL FINISHES SCHEDULES					
LEASING & CLUBHOUSE			FC9 MENS' RESTROOM		
FC1 LOBBY, MARKETING, COFFEE BAR	WALLS	P1	WALLS TO 48" A.F.F.	T2	
	CEILING	P2	GROUT FOR WALL TILE TO 48" A.F.F.	GT2	
	CEILING & SIDES OF CEILING COVE TRIM, CABINETRY, BASE	WC1	WALLS 48" A.F.F. TO 51" A.F.F. (SURFACE BULLNOSE)	T3	
	COUNTERTOPS	S1	GROUT FOR WALL TILE 48" A.F.F. TO 51" A.F.F.	GT2	
	FLOORING (FIELD TILE)	GRANITE	WALLS ABOVE 51" A.F.F.	WC3	
	FIELD TILE GROUT	T1	COUNTERTOPS	GRANITE	
	FLOORING (BORDER TILE)	GT1	FLOORING (FIELD TILE)	T1	
	FLOORING (BORDER TILE)	T2	FLOORING (FIELD TILE)	GT1	
	BORDER TILE GROUT***	GT2	FIELD TILE GROUT		
	FLOORING (CARPET INSET)	C2			
FC2 LEASING			FC10 WOMENS' RESTROOM		
	WALLS	P1	WALLS TO 48" A.F.F.	T2	
	CEILING	P2	GROUT FOR WALL TILE TO 48" A.F.F.	GT2	
	TRIM, COLUMNS, LIGHT PANEL, BASE	S1	WALLS 48" A.F.F. TO 51" A.F.F. (SURFACE BULLNOSE)	T3	
	INTERIORS OF LIGHT PANEL	ACRYLIC	GROUT FOR WALL TILE 48" A.F.F. TO 51" A.F.F.	GT2	
	FLOORING (FIELD TILE)	T1	WALLS ABOVE 51" A.F.F.	WC2	
	FIELD TILE GROUT	GT1	COUNTERTOPS	GRANITE	
			FLOORING (FIELD TILE)	T1	
			FIELD TILE GROUT	GT1	
FC3 MANAGER, ASST. MGR.			FC11 FITNESS		
	WALLS	P1	WALLS	P1	
	CEILING	P2	CEILING	P2	
	DOORS, BASE	S1	SIDES OF SOFFITS	P1	
	FLOORING (CARPET)	C2	BOTTOMS OF SOFFITS	P2	
FC4 STORAGE			FC12 KITCHEN		
	WALLS	P1	GYP WALLS	P1	
	CEILING	P2	CEILING PANELING	S1	
	DOOR	P3	SIDES OF SOFFITS ABOVE PANTRY	S1	
	FLOORING	VCT	CABINETS & BASE	S1	
	BASE	RUBBER	COUNTERTOP	GRANITE	
FC5 WORKROOM			FC13 GREAT ROOM, BUSINESS CENTER, INTERNET CAFE		
	WALLS	P1	GYP WALLS	P1	
	CEILING	P2	CEILING PANELING	S1	
	DOOR	S1	GYP CEILING	P1	
	CABINETRY	P3	SIDES OF HEXAGONAL GYP SOFFIT	P1	
	COUNTERTOPS	LAMINATE 1	BOTTOM OF HEXAGONAL GYP SOFFIT	P2	
	FLOORING	VCT	CABINETS & BASE	S1	
	BASE	RUBBER	COUNTERTOPS	QUARTZ	
FC6 CLUB/LEASING CORRIDOR			FC14 GAMES		
	WALLS	P1	WALLS	P1	
	CEILING	P2	WALL ABOVE DRINK LEDGE INSIDE TRIMS	WC4	
	TRIM, COLUMNS, BASE	S1	CEILING	P2	
	FLOORING (CARPET)	C1	TRIMS, PANELING BELOW DRINK LEDGE & TV WALL	S1	
FC7 CORRIDOR @ ELEVATOR			FC15 RESTROOMS VESTIBULE		
	WALLS	P1	WALLS	P1	
	CEILING	P2	CEILING	P2	
	BASE	S1	DOORS	P3	
	FLOORING (FIELD TILE)	T1	BASE	S1	
	FIELD TILE GROUT	GT1	DRINK LEDGE & ARCADE NICHE COUNTERTOP	QUARTZ	
			FLOORING	C2	
			FIELD TILE GROUT	GT1	
			MAIL BOXES	METAL 1	

© 2012 M. FORD & ASSOCIATES, INC. THIS DOCUMENT IS PUBLISHED AS AN INSTRUMENT OF SERVICE AND IS GIVEN IN CONFIDENCE. IT REMAINS THE PROPERTY OF M. FORD & ASSOCIATES, INC. THIS DOCUMENT AND THE INFORMATION CONTAINED HEREIN MAY NOT BE DUPLICATED OR DISCLOSED WITHOUT WRITTEN CONSENT OF M. FORD & ASSOCIATES, INC., HOUSTON, TEXAS

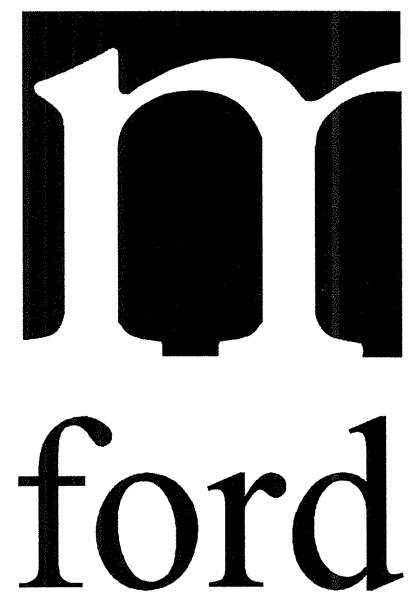

m. ford & associates
interior design
99 deterring street
suite 165
houston, tx 77007
phone 713-630-0800
fax 713-630-0814
mford@mfordassociates.com
www.mfordassociates.com



SHEET NO.

ID.FS.1