

ISSUED FOR CONSTRUCTION
APRIL 23, 2012

KELLER SPRINGS
CLUBHOUSE
ADDISON, TX

Specifications:

Height	32.0"
Width	23.75"
Depth	23.5"
Capacity	5.0 cu ft
Cut Depth with Handle	24.75"
Interior Height 1	26.0"
Interior Width 1	21.0"
Interior Depth 1	15.0"
Comp Step Height	5.5"
Comp Step Width	21.5"
Comp Step Depth	5.5"
Shipping Weight	109.0 lbs
Voltage/Frequency	115 V AC/60 Hz
US Electrical Safety	UL
Canadian Electrical Safety	ULC
Weight	3.0"
Door Swing	RHD
Shelf Quantity	3
Adjustable Shelf	true
Defrost Type	Frost-Free
Depth with door at 90°	48.00"
Height to Hinge Cap	32.25"
Condenser Location	Rear of Unit
Thermostat Type	On/Off
Light	true
Pan Type	Exterior
Low Side PSI	65.0
High Side PSI	235.0
Freon Type	R134a
Level Legs Quantity	4
Freon Oz	2.0
Compressor Warranty	5 Years
Part/Labor Warranty	1 Year
Sanitation	UL-S

5'-0" LG. ELEC. CORD

TOP VIEW

FRONT VIEW

ELEC. CORD

LOCK

FREEZER MODEL #SCFF55ADA

1 UNDERCOUNTER FREEZER
NO SCALE

KitchenAid® Drawer Dishwasher

PRODUCT MODEL NUMBERS
KUDD03ST

OVERALL DIMENSIONS

Electrical: 120 volt, 60 Hz, AC only, 15- or 20-amp, fused electrical supply. Use copper wire only. A time-delay fuse or circuit breaker and separate circuit is recommended.

Water: A hot water line with 20-120 psi (138-862 kPa) water pressure. Water temperature must be 120°F (49°C) at dishwasher. Use 3/8" O.D. copper tubing with compression fitting or flexible stainless steel braided fill line (1/2" minimum plastic tubing not recommended).

Drain: Use the new drain hose supplied with your dishwasher. If this is not suitable, use a new drain hose with a maximum length of 12 feet (3.7 m) that meets all current AHAM/APMO test standards, is resistant to heat and detergent, and fits the 1" (2.5 cm) drain connector of the dishwasher. Must have a high drain loop 20" (50.8 cm) above the subfloor or floor. Connect drain hose to waste tee or disposer inlet above drain trap in house plumbing and 20" (50.8 cm) minimum above the floor. An air gap must be used if the drain hose is connected to house plumbing lower than 20" (50.8 cm) above subfloor or floor. Use 1/2" (1.3 cm) minimum I.D. drain line fittings.

CUTOUT DIMENSIONS

PREFERRED UTILITY AREA

2 UNDERCOUNTER DRAWER DISHWASHER
NO SCALE

Because Whirlpool Corporation policy includes a continuous commitment to improve dimensions are for planning purposes only. For complete details, see InstallationRef. W10155577A our products, we reserve the right to change materials and specifications without notice. Specifications subject to change without notice. 03-20-08

ERGOTRON® Universal CPU Holder

ASSEMBLY INSTRUCTIONS
Instrucciones de instalación
Notice d'assemblage
Montageanleitungen
Ispiallative istruzioni
Manuali d'istruzioe
조립설명서
설치 안내

www.ergotron.com
USA 1-800-888-8458
Europe +31 (0)33-45 45 600
China 86-769-86018920

Weight Capacity: 50 lbs. (22.68 kg)
Maximum Size: 18" x 8.5" (457 x 216 mm)
Minimum Size: 12" x 3" (305 x 76 mm)
Capacidad de soporte de peso: 22.68 kg
Tamaño máximo: 457 x 216 mm
Dimensiones máximas: 18" x 8.5" (457 x 216 mm)
Dimensiones mínimas: 12" x 3" (305 x 76 mm)
Capacité de poids: 22.68 kg
Taille maximum: 457 x 216 mm
Taille minimum: 305 x 76 mm
Tragkraft: 50 lbs. (22.68 kg)
Maximalgröße: 457 x 216 mm (18" x 8.5")
Minimalgröße: 305 x 76 mm (12" x 3")
Gewichtskapazität: 22.68 kg
Maximale Abmessung: 18" x 8.5" (457 x 216 mm)
Minimale Abmessung: 12" x 3" (305 x 76 mm)
Capacità di peso: 22.7 kg
Dimensioni massime: 457 x 216 mm
Dimensioni minime: 305 x 76 mm
許容重量: 50 lbs. (22.68 kg)
最大サイズ: 18" x 8.5" (457 x 216 mm)
最小サイズ: 12" x 3" (305 x 76 mm)
承重: 50 lbs. (22.68 kg)
最大尺寸: 18" x 8.5" (457 x 216 mm)
最小尺寸: 12" x 3" (305 x 76 mm)
荷重容量: 22.68kg(50磅重)
 최대 크기: 457 x 216 mm(18" x 8.5")
 최소 크기: 305 x 76 mm(12" x 3")

OPTIONAL LOCKING FEATURE AVAILABLE
(IF LARGER MODEL IS SELECTED)
ADA KNEESPACE MAY BE COMPROMISED

3 BUSINESS CENTER UNDERCOUNTER CPU HOLDER
NO SCALE

VersaTables.com
American Made & Guaranteed for Life

Deluxe Keyboard Arm - DKA Specification Sheet

KEY FEATURES

- High-Density Fiberboard Surface
- 14 Gauge Recycled Steel Frame
- High-Pressure WilsonArt Laminate
- Scratch / Dirt Resistant Powder Coat
- Premium T-Molding
- American Made
- Lifetime Warranty

MODEL #	WIDTH	DEPTH	HEIGHT	WEIGHT
DKA-2010	20"	10"	10"	12 lbs.
DKA-2410	24"	10"	10"	13 lbs.
DKA-2810	28"	10"	10"	14 lbs.

CERTIFICATIONS

- ANSI/BIFMA Certified
- LEED Credit Potential
- Sustainable Furnishings Council

FRAME COLOR
Black River

ADJUSTABLE: .25" to 4.5"

ROTATIONAL: +15°/-15°

4 BUSINESS CENTER UNDERCOUNTER KEYBOARD TRAY
NO SCALE

Revised: 03-15-12

VersaTables.com
14105 Avalon Blvd.
Los Angeles, CA 90061


PROUDLY MADE IN THE USA

Sales: 800-416-3961
Call: 888-259-1526
Call: 310-353-7100
Fax: 310-353-7109

Customer Service
Call: 888-259-1526
Call: 424-244-2160

EQUIPMENT SPECIFICATIONS, SHEET 2

© 2012 M. FORD & ASSOCIATES INC.
THIS DOCUMENT IS PUBLISHED AS AN INSTRUMENT OF SERVICE AND IS GIVEN IN CONFIDENCE. IT REMAINS THE PROPERTY OF M. FORD & ASSOCIATES, INC. THIS DOCUMENT, AND THE INFORMATION CONTAINED WITHIN, MAY NOT BE DUPLICATED OR DISCLOSED WITHOUT THE WRITTEN CONSENT OF M. FORD & ASSOCIATES, INC., HOUSTON, TEXAS.

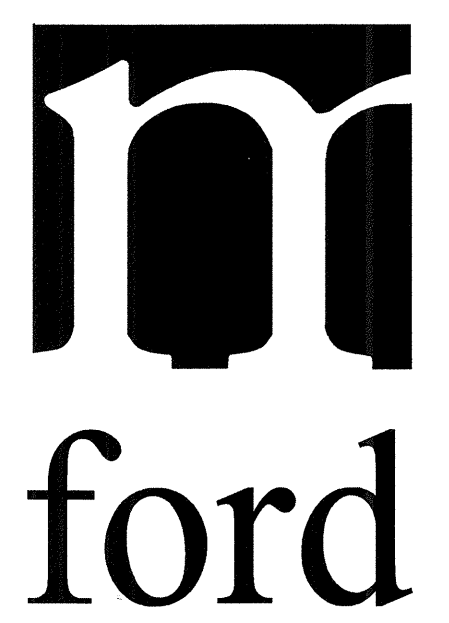

m. ford & associates
interior design
99 deterring street
suite 165
houston, tx 77007
phone 713-630-0800
fax 713-630-0814
mford@mfordassociates.com
www.mfordassociates.com

drawn by: Queen of the World

SHEET NO.

ID.4.5