SPECIFICATION

FRONT VIEW

Recessed Towel Dispenser and Waste Receptacle shall hold and dispense 800 standard multi-fold or 600 standard C-fold paper towels, and shall have a waste capacity of 5 gallons (18.9 liters). Cabinet, door, dispenser and waste receptacle shall be fabricated from type 304 stainless steel alloy 18-8. All exposed surfaces shall have a N4 satin finish and shall be protected during shipment by PVC film easily removable after installation. Cabinet shall be 20 gauge with a 1" (25.4) wide perimeter trim to lay flush against wall and shall have no exposed fastening devices or visible seams. Full-face door shall be 18 gauge, fabricated from one piece with no miters or seams on face and shall have 1/2" (13) square returns to the wall. Door shall be attached to cabinet body with a full length 3/16" diameter (Ø4.8) stainless steel multi-staked piano hinge and shall be held closed with two (2) tumbler locks keyed alike to other ASI washroom equipment. Towel dispensing slot shall have a fully deburred edge for snag free dispensing and user safety. Dispensing mechanism shall include an adapter that permits the use of multi-fold and C-fold towels. Waste receptacle shall have a rolled edge finger hole for easy servicing.

SIDE VIEW

and (millimeters)

Dimensions are in inches

Note:

Recessed Paper Towel Dispenser and Waste Receptacle shall be Model N6467 as manufactured by American Specialties, Inc., 441 Saw Mill River Road, Yonkers, New York, 10701-4913

INSTALLATION

Install unit in wall recess with N10 self-tapping screws (by others) through concealed mounting holes provided. Note that top of rough wall opening (RWO) is 3/4" (19) below top of unit. For compliance with ADA Accessibility Guidelines, install unit so that centerline of towel dispenser slot is 48" (1219) maximum above finished floor (MAX AFF).

RWO required is 11-1/2" W x 53-1/2" H X 4" D minimum (292 x 1359 x 102)

Paper towels are manually withdrawn through dispensing slot. A towel adapter ensures that towels feed properly until depleted. Unit will continue to feed properly when reloaded with a partial load in place. Refill dispenser by unlocking door and replacing towels for an empty or partially empty unit. Dispenser supply is replenished and waste container is emptied manually on cycles determined by maintenance needs. Locking full-face door over compartments prevents unauthorized access or

Accessory Specialties

AMERICAN DISPENSER Desert Ray Products WATROUS


FINISHED FLOOR

RECESSED PAPER TOWEL DISPENSER/WASTE RECEPTACLE

THIS MANUFACTURER RESERVES THE RIGHT TO MAKE CHANGES IN DESIGN OR DIMENSIONS WITHOUT FORMAL NOTICE

AMERICAN SPECIALTIES, INC. 441 Saw Mill River Road, Yonkers, NY 10701 (914) 476-9000

RECESS MOUNTED TOILET SEAT COVER DISPENSER

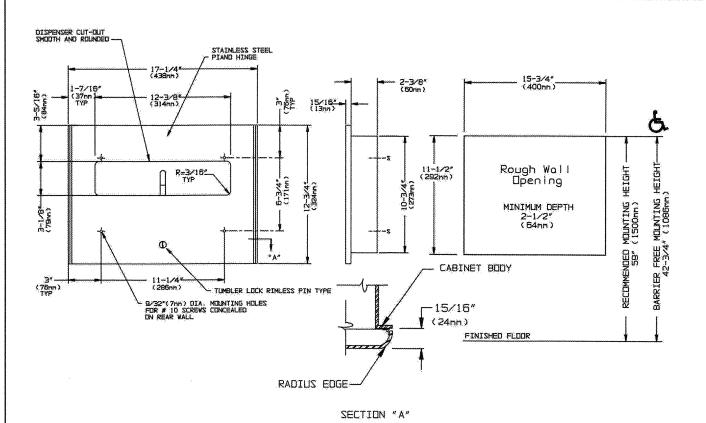

SPECIFICATION

Recess Mounted Toilet Seat Cover Dispenser shall hold and dispense 500 standard single or half-fold paper toilet seat covers contained in supply box. Cabinet and door shall be fabricated of alloy 18-8 stainless steel, type 304. Cabinet shall be 22 gauge, with a 1" (25mm)wide perimeter return to lay flat against wall. Full face door shall be 16 gauge and shall be free of miters. welding or open seams with 15/16'(24mm) square horizontal returns to wall and 3/4 rounded vertical edges. Door shall be attached to the edge of unit with a full length 3/16" (5mm) dia. stainless steel multi-staked piano hinge and shall be held closed with a rimless tumbler lock keyed alike to other ASI washroom equipment. Cover dispensing slot shall have a fully deburred flat edge for snag-free dispensing and user safety. Structural assembly of cabinet and door components shall be of welded construction and shall have no exposed fasteners or welded seams. All exposed surfaces shall have a N4 satin finish.

Recess Mounted Toilet Seat Cover Dispenser shall be Model N9477 as manufactured by American Specialties, Inc., 441 Saw Mill River Road, Yonkers, New York 10701-4913

Unit is mounted in wall recess using N10 self tapping screws (by others). Mounting holes are provided in side and rear walls of cabinet and are accessible through door for installation. For compliance with ADA Accessibility Guidelines, unit should be installed so that center line of dispenser slot is(4016mm) maximum above finished floor (AFF). Typical installation height for general utility is 46' (1168mm) from bottom of trim AFF (46-3/4-1187mm> to bottom edge RWO AFF).

Rough Wall Opening (RWO) required is...... 15-3/4" W x 11-1/4" H x 2-5/8" D (400mm x 285mm x 67mm)


Covers are self-feeding until supply is depleted. Unit is manually reloaded with a full box through access door on a schedule determined by maintenance requirements.

Desert Ray Products

AMERICAN DISPENSER THIS MANUFACTURER RESERVES THE RIGHT TO MAKE CHANGES IN DESIGN OR DIMENSIONS WITHOUT FORMAL NOTICE

WATROUS

RECESSED TOILET SEAT COVER DISPENSER

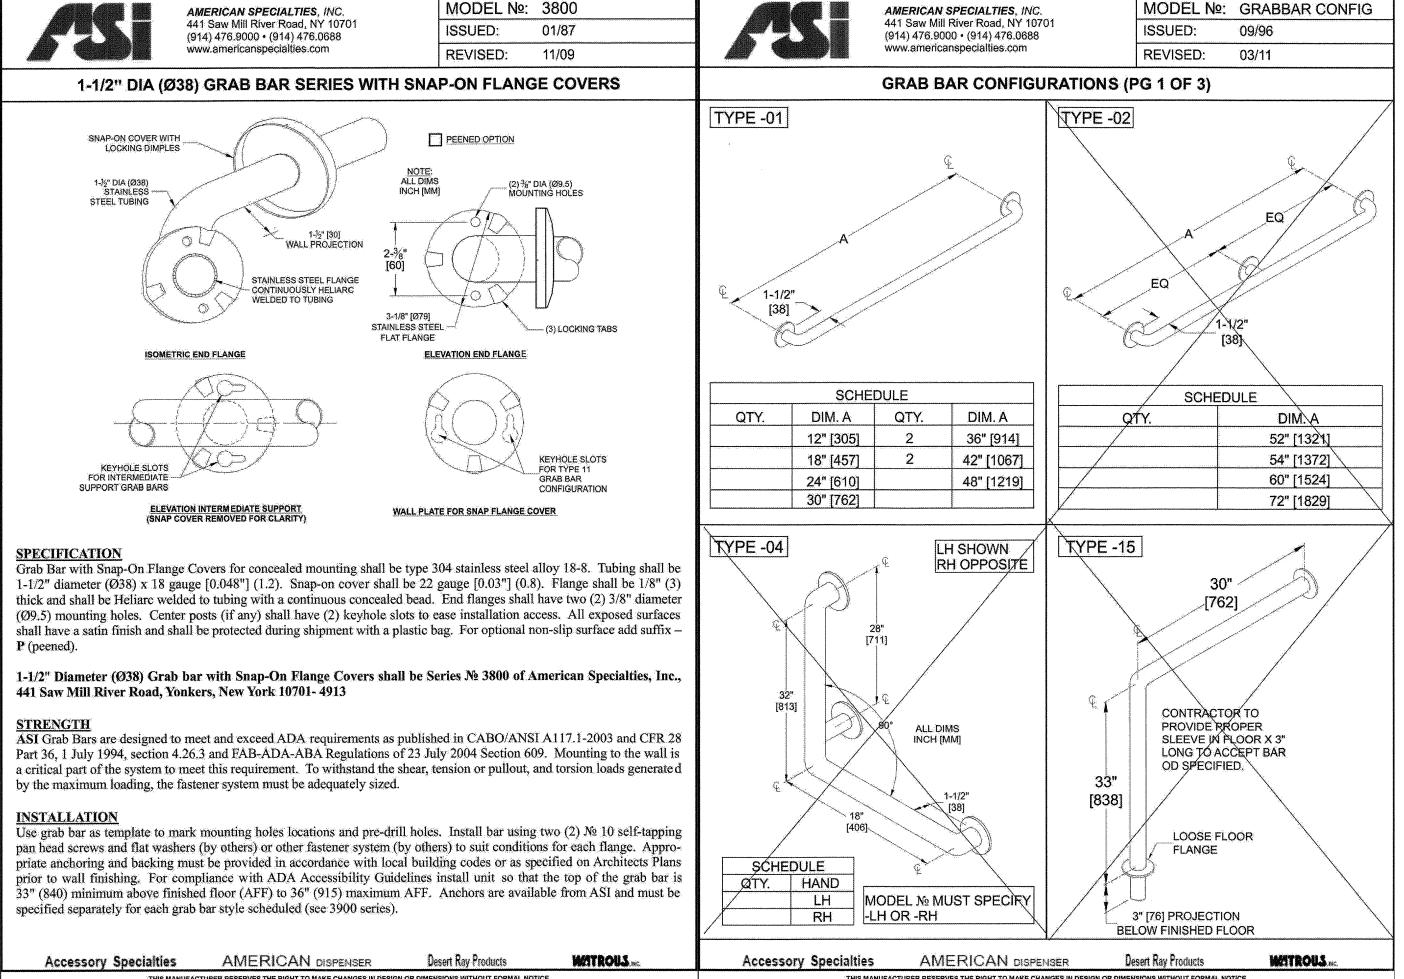



NOZZLE RECESSED SENSOR-LENS MAGNETIC KEY ADJUSTMENT-

AMERICAN SPECIALTIES, INC. 441 Saw Mill River Road, NY 10701 (914) 476-9000 www.americanspecialties.com

FRONT VIEW

Automatic Soap Dispenser shall hold 33.8 oz (1000 ml) of soaps and lotions within the viscosity range of 50 - 3500 cP

(MPa·s) and dispense in cycles of owner-adjustable single shot volume ranging from 0.02 oz to ½ oz (½ ml to 15 ml) with

factory initial setting of 0.034 oz (1 ml). Operation is initiated by hands-free sensor controlled by microprocessor digital

circuitry powered by four (4) AA size 1.5 V batteries (supplied by others) in a concealed compartment and locked inside

unit bottom. Unit shall be fabricated of 22 gage type 304 stainless steel alloy 18-8 (.031" [0.8] thick) with a uniform satin

finish over all exposed surfaces. Cover shall have lock keyed alike with other ASI washroom accessories. Unit shall have

an LED to indicate function and operational condition on front face. Internal tank shall be translucent to show quantity of

soap remaining at any time when cover is opened and shall have an internal shut-off valve to facilitate filling and external

storage of full tanks. Owner shall easily and securely adjust dispensing cycle with magnetic fob provided. Unit shall

mount to wall on concealed base plate with screws secured under locked cover. Mounting template and Owner's Manual

Automatic Soap Dispenser shall be Model No 20364 of American Specialties, Inc., 441 Saw Mill River Road,

Secure concealed base plate to wall with four (4) self-tapping screws (supplied: two (2) № 8 x 3/4" (M4.5 x 20) pan head

& two (2) No 8 x 3/4" (M4.5 x 20) flat head) through mounting holes provided in plate into plastic wall anchors (supplied)

or other suitable mounting system (provided by others). Install four (4) AA size 1.5 V cells (supplied by others) in con-

cealed battery compartment according to polarity indication and snap-latch battery door. Fill tank with appropriate viscos-

ity soap to correct level and lock door. Locking door activates concealed button to initiate operation. Retain key & fob

Unit shall operate each time an object is positioned within the sensing distance of $3-\frac{1}{8}$ " (80) $\pm \frac{3}{8}$ " (10) from unit bottom.

Owner may change dispensing cycle at any time with magnetic fob provided through tamperproof port. A drop of 0.034

oz (1 ml) of soap will be pumped out of the nozzle on unit bottom if unit is left in factory setting. Unit will dispense soap

on each activation while batteries are at suitable charge level (LED is not flashing) and correct viscosity soap is present in

THIS MANUFACTURER RESERVES THE RIGHT TO MAKE CHANGES IN DESIGN OR DIMENSIONS WITHOUT FORMAL NOTICE

RECESSED MOUNTED DUAL ROLL TOILET PAPER HOLDER

the tank. Door has lock to provide security and vandal resistance after each soap refill and battery change service interval.

AMERICAN DISPENSER

AMERICAN SPECIALTIES, INC.

CHROME PLATED

ABS PLASTIC ROLLER

LOCK

TOP VIEW

BOTTOM VIEW

shall be provided with unit in each carton.

Yonkers, NY 10701-4913

provided for future access.

Accessory Specialties

3-3/4" [95]

FRONT VIEW

Bright Finish

Dry wall holes

THIS MANUFACTURER RESERVES THE RIGHT TO MAKE CHANGES IN DESIGN OR DIMENSIONS WITHOUT FORMAL NOTICE

RECESSED DUAL TOILET PAPER DISPENSER

AMERICAN DISPENSER

MODEL №: 20364 ISSUED: 08/09

AUTOMATIC SOAP DISPENSER

MOUNTING HOLES

2-7%" [73]

SIDE VIEW

Desert Ray Products

REVISED:

KESTROUS ...

12-06

NOTE: ALL DIMS

INCH [MM]

H

ESSOR

1-15/16" 1-7/8" 1481

SIDE VIEW

Wet wall lugs

WATROUS, INC.

Satin Finish

Desert Ray Products

CONSTRUCTION 5, 2012 2 0R SUED F(APRIL

 \overline{S}

EMBREY PARTNERS, LTD

SAN ANTONIO, TX


ADDISON,

(C) 2012 M. FORD & ASSOCIATES INC. THIS DOCUMENT IS PUBLISHED AS AN INSTRUMENT OF SERVICE AND IS GIVEN IN CONFIDENCE. IT REMAINS THE PROPERTY OF M. FORD & ASSOCIATES, INC.

THIS DOCUMENT, AND THE INFORMATION CONTAINED WITHIN



m. ford & associates interior design 99 detering street suite 165 houston, tx 77007 phone 713-630-0800 fax 713-630-0814 mford@mfordassociates.com

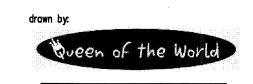

www.mfordassociates.com

SHEET NO.

