

**KEYNOTES:**

- 1 ROUTE 1" CONDENSATE DRAIN TO HUB DRAIN BELOW ROOF. SEE PLUMBING PLANS FOR EXACT LOCATIONS
  - 2 ALL OUTSIDE AIR INTAKES SHALL MAINTAIN 10'-0" FROM EXHAUST TERMINATIONS AND PLUMBING VENTS.
- NOTES:
- 1. INSTALL CONDENSERS ON CURB (BY OTHERS).
  - 2. THERE SHALL BE NO ROOF PENETRATIONS WITHIN 4'-0" OF A FIREWALL.
  - 3. COORDINATE REFRIGERANT LINESET HOODS AND LINESET ROUTING PRIOR TO CONSTRUCTION.
  - 4. ALL EQUIPMENT INSTALLED WITHIN 10'-0" OF A ROOF EDGE SHALL HAVE GUARDS TO COMPLY WITH 2009 IMC SECTION 304.11.

1 DIVISION 'D' ROOF PLAN  
SCALE: 1/8" = 1'-0"

**REVISIONS**

1	9-2-2011	DESIGN REVISIONS
2	9-13-2011	ANSI/FHA COMMENTS
3	9-23-2011	DESIGN REVISIONS
4	10-17-2011	CONSTRUCTION ISSUE
5	12-21-2011	DESIGN REVISIONS
6	1-17-2012	DESIGN REVISIONS
7	2-15-2012	TRANSFORMER REVISIONS
8	3-27-2012	CLUBHOUSE REVISIONS
9	4-17-2012	COORDINATION

**KELLER SPRINGS LOFTS**

LOFT APARTMENTS IN ADDISON, TEXAS

- 10 5-15-2012 COORDINATION
- 11 5-30-2012 SITE COORDINATION
- 12 6-01-12 LIGHTING REVISIONS
- 13 6-29-12 SITE COORDINATION
- 14 9-05-12 CLUB REVISIONS
- 15 4-19-13 EL. LOBBY REVISIONS

**BGO architects**


4144 N. Central Expy. Suite 855  
Dallas, TX 75204  
214.520.8878  
bgoarchitects.com

DATE  
08-05-11

PROJECT  
11129

SHEET NUMBER  
4

**M-3.5D**  
ROOF PLAN  
DIVISION D  
MECHANICAL

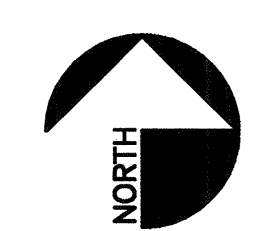

**JSE** Jordan & Skala Engineers  
17855 N. Dallas Parkway, Suite 320  
Dallas, TX 75287-4657  
V: (469) 382-1616 F: (469) 382-1615  
Texas Firm Registration # F-4990  
Project Number - 113-0355  
Drawn By: CJH  
Checked By: AHS