


 PUBLIC WORKS DEPARTMENT	TEMPORARY STONE CONSTRUCTION ENTRANCE/EXIT	STANDARD CONSTRUCTION DETAILS EROSION CONTROL		
		DATE: AUGUST, 2010	REV DATE:	SHEET: SD-EC03

 PUBLIC WORKS DEPARTMENT	GRATE AND WYE INLET PROTECTION	STANDARD CONSTRUCTION DETAILS EROSION CONTROL		
		DATE: AUGUST, 2010	REV DATE:	SHEET: SD-EC04

 PUBLIC WORKS DEPARTMENT	ROCK CHECK DAM	STANDARD CONSTRUCTION DETAILS EROSION CONTROL		
		DATE: AUGUST, 2010	REV DATE:	SHEET: SD-EC05

INLET SECTION TYPE B CURB INLET PROTECTION		STANDARD CONSTRUCTION DETAILS EROSION CONTROL	
DATE: AUGUST, 2010	REV DATE:	SHEET: SD-EC06	

		DATE: 8/26/11 REVISION: 9/19/11
NO.	REVISION	DATE
1	REVISED TOWN DETAILS	8/26/11
2	REVISED TYPE B CURB INLET PROTECTION DETAIL	9/19/11

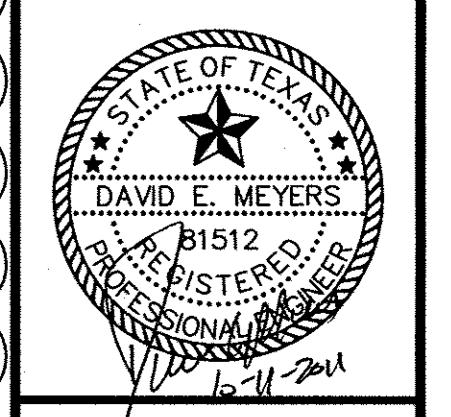

Keller Springs Lofts
Loft Apartments in Addison
Town of Addison, Texas

POLLUTION CONTROL PLAN	
DATE: OCTOBER 11, 2011	DESIGN: KHA
DRAWN: KHA	CHECKED: KHA
KHA NO.: 064-362003	CITY NO.:
SHEET	
C11a	