
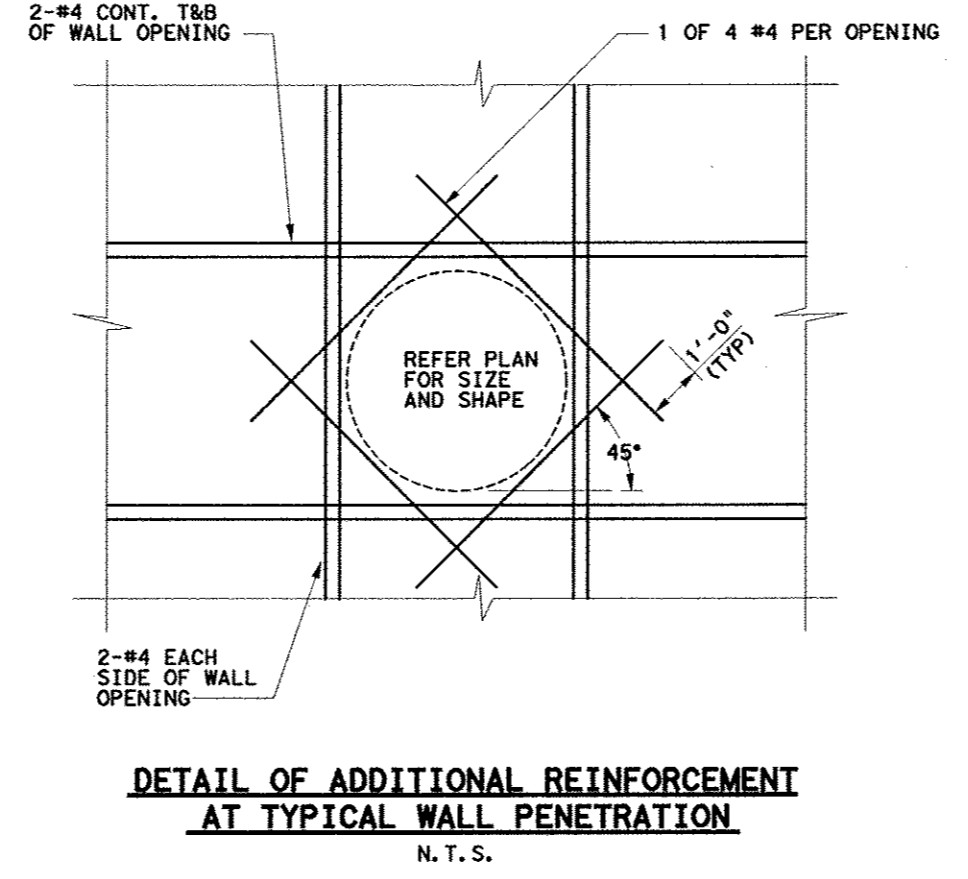


Keller Springs Lofts
Loft Apartments in Addison
Town of Addison, Texas

**JUNCTION STRUCTURE
DETAILS**

DATE: OCTOBER 11, 2011
DESIGN: KHA
DRAWN: KHA
CHECKED: KHA
KHA NO.: 064362003
CITY NO.:

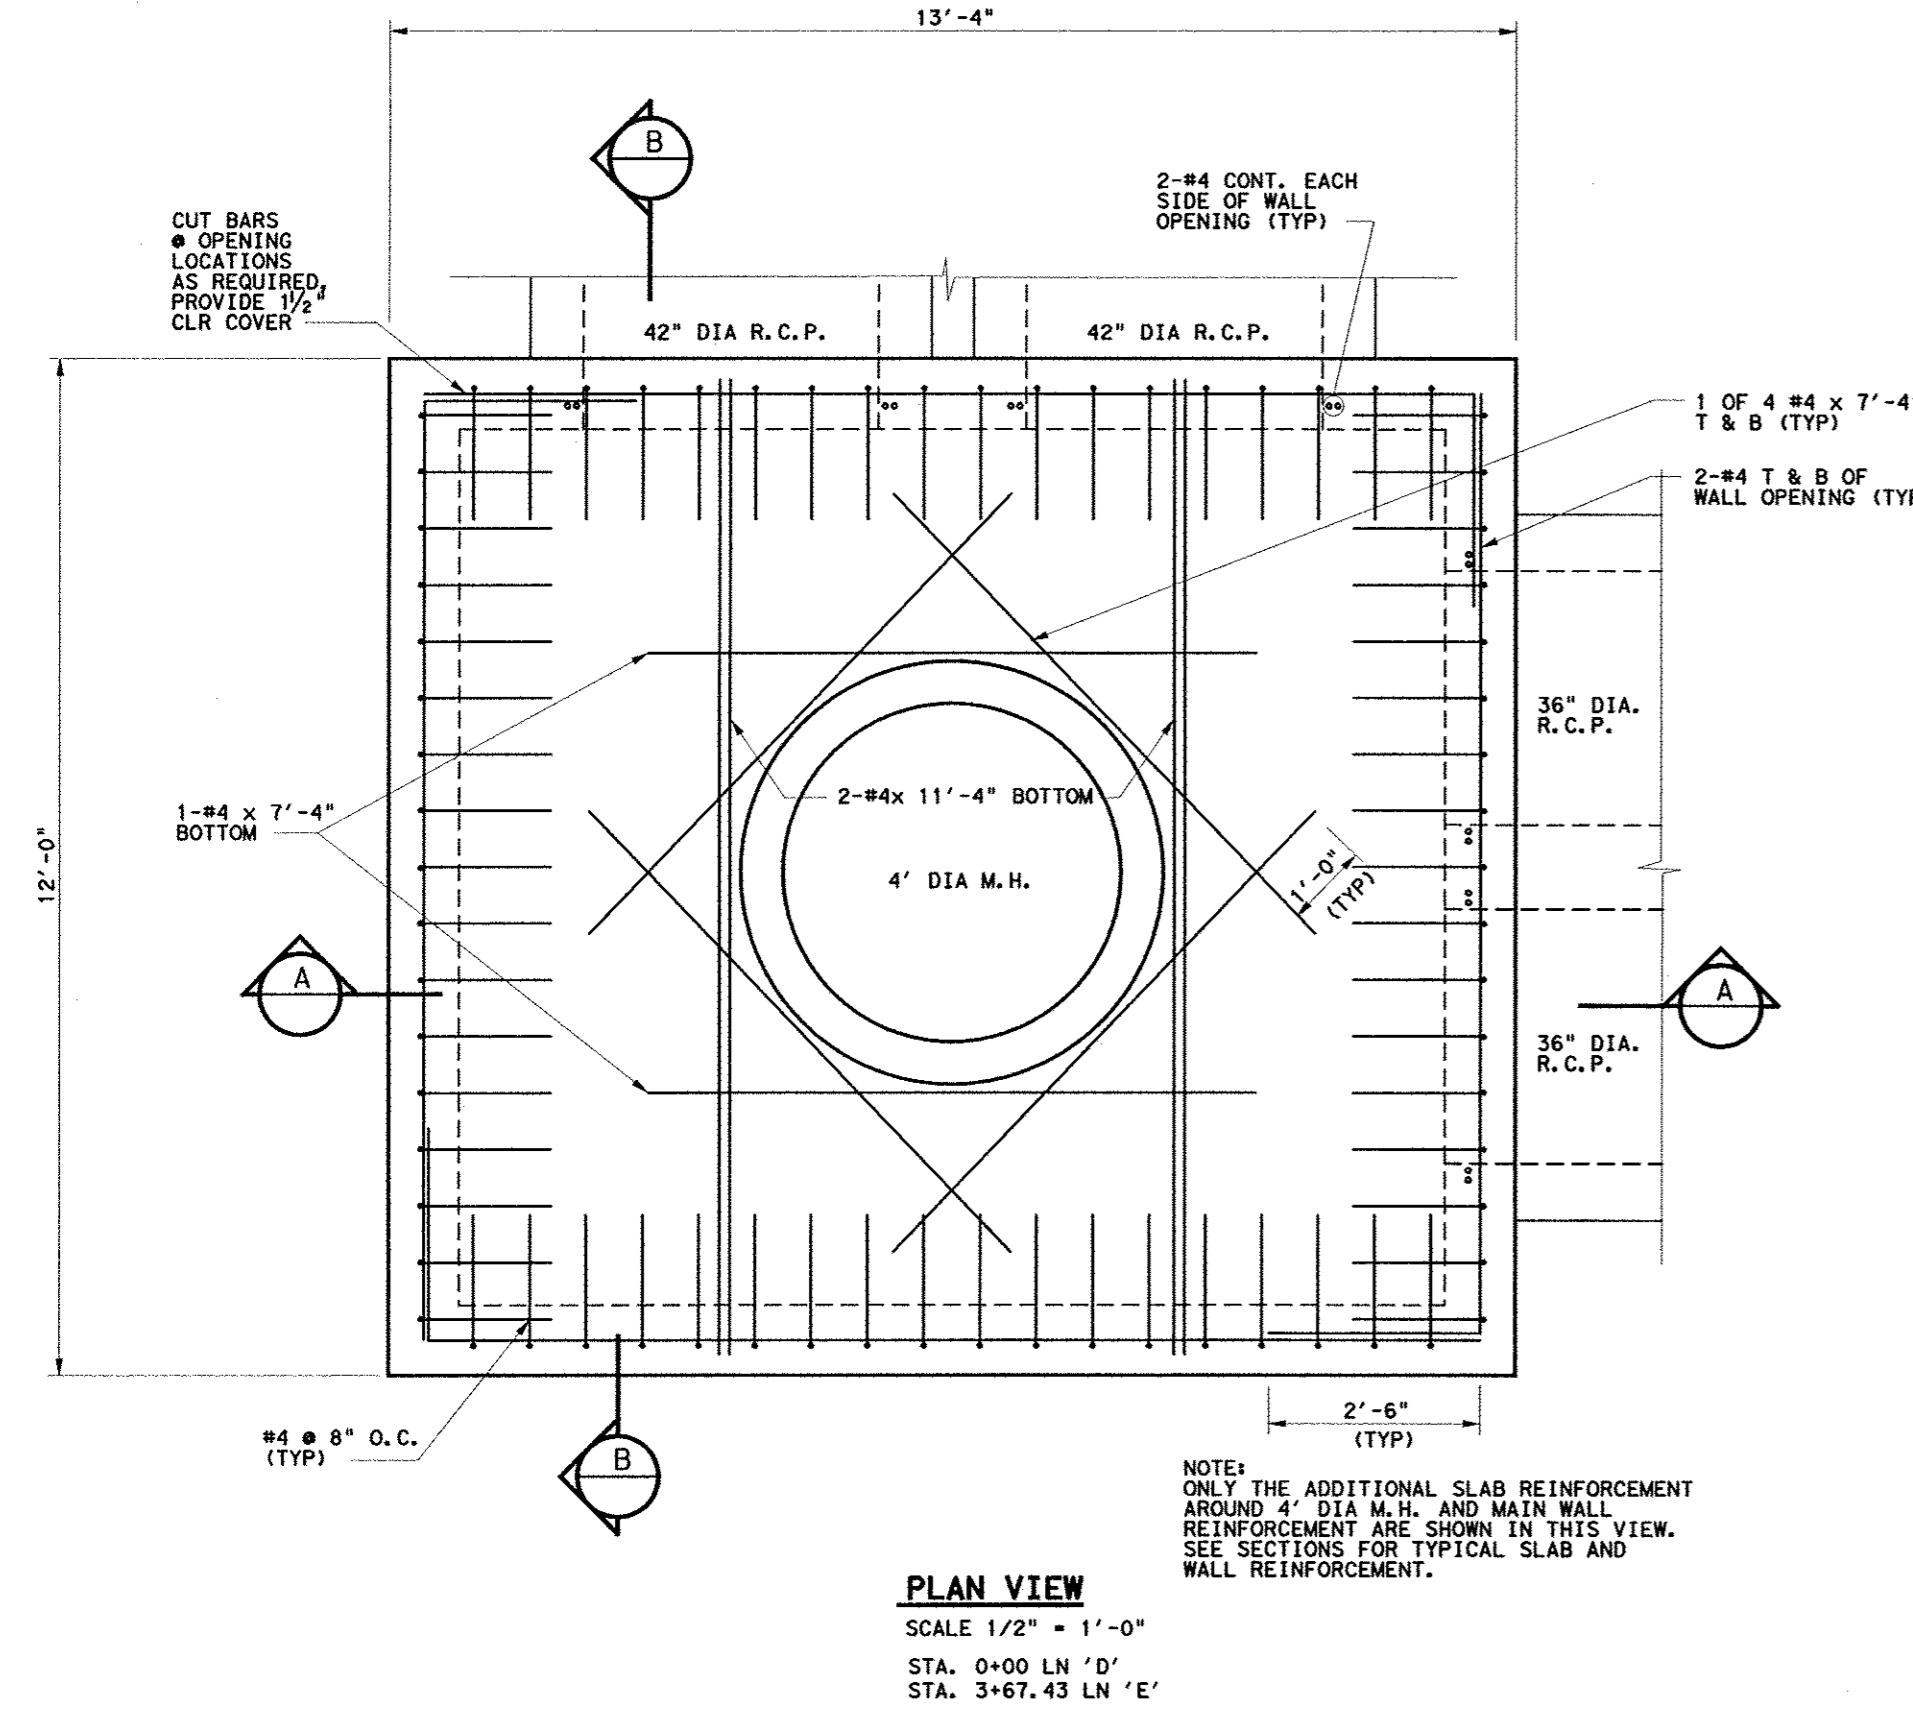

NOTE: SEE SHEET C15 FOR GENERAL NOTES.

