

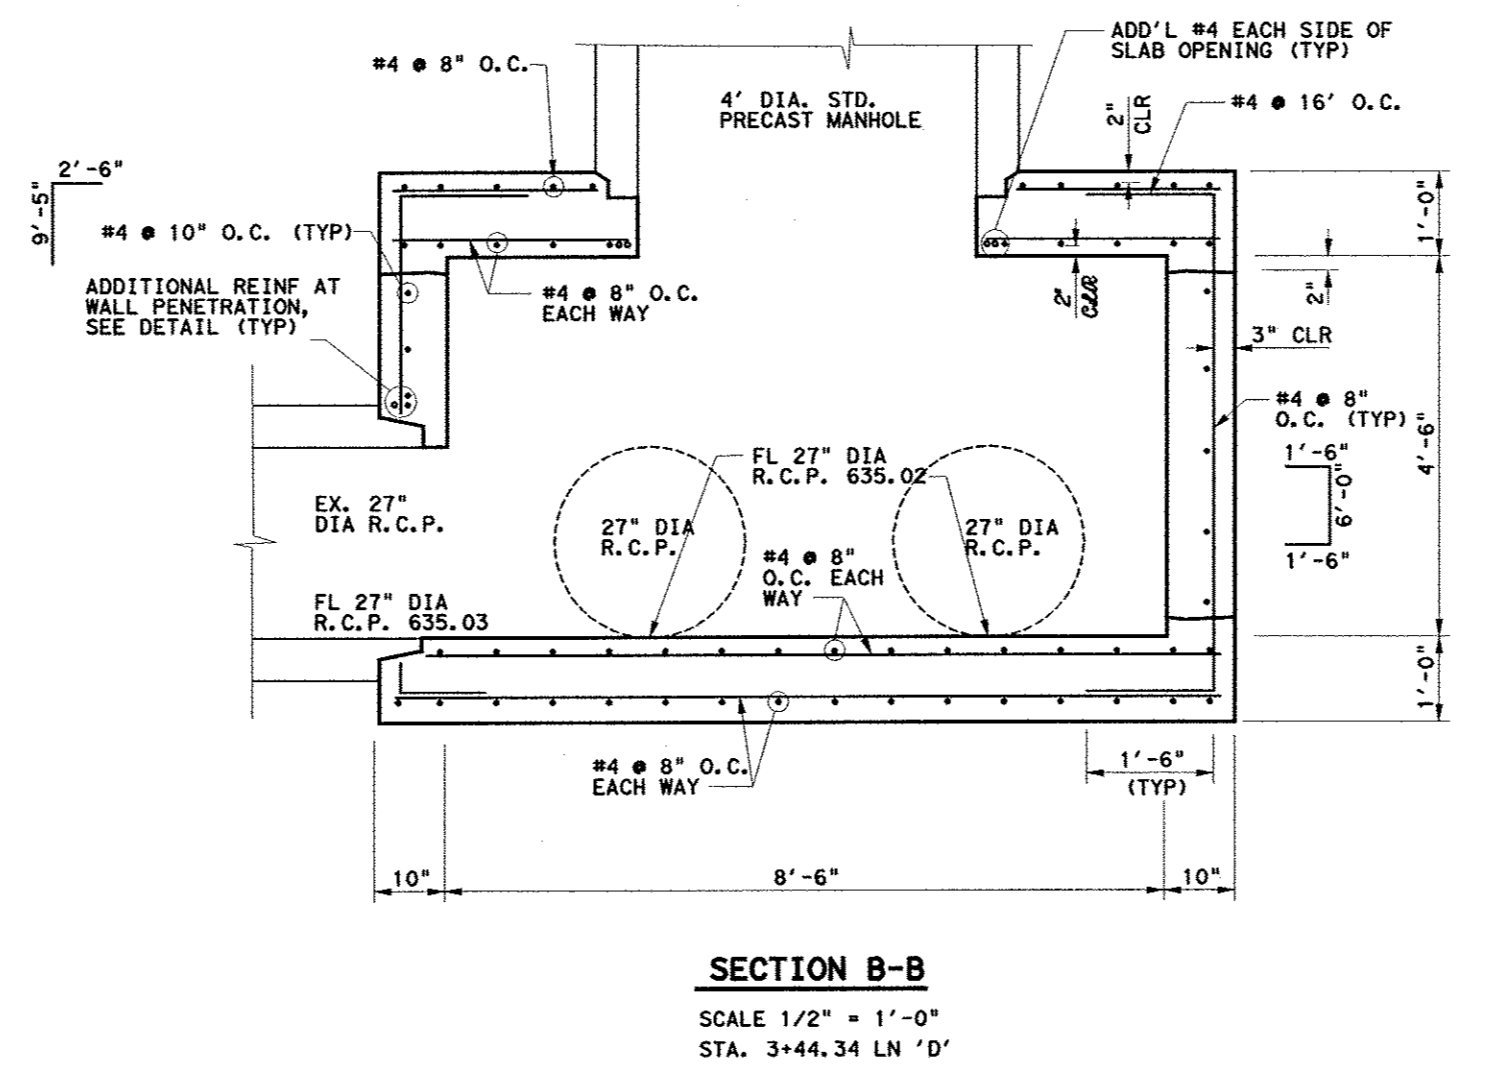
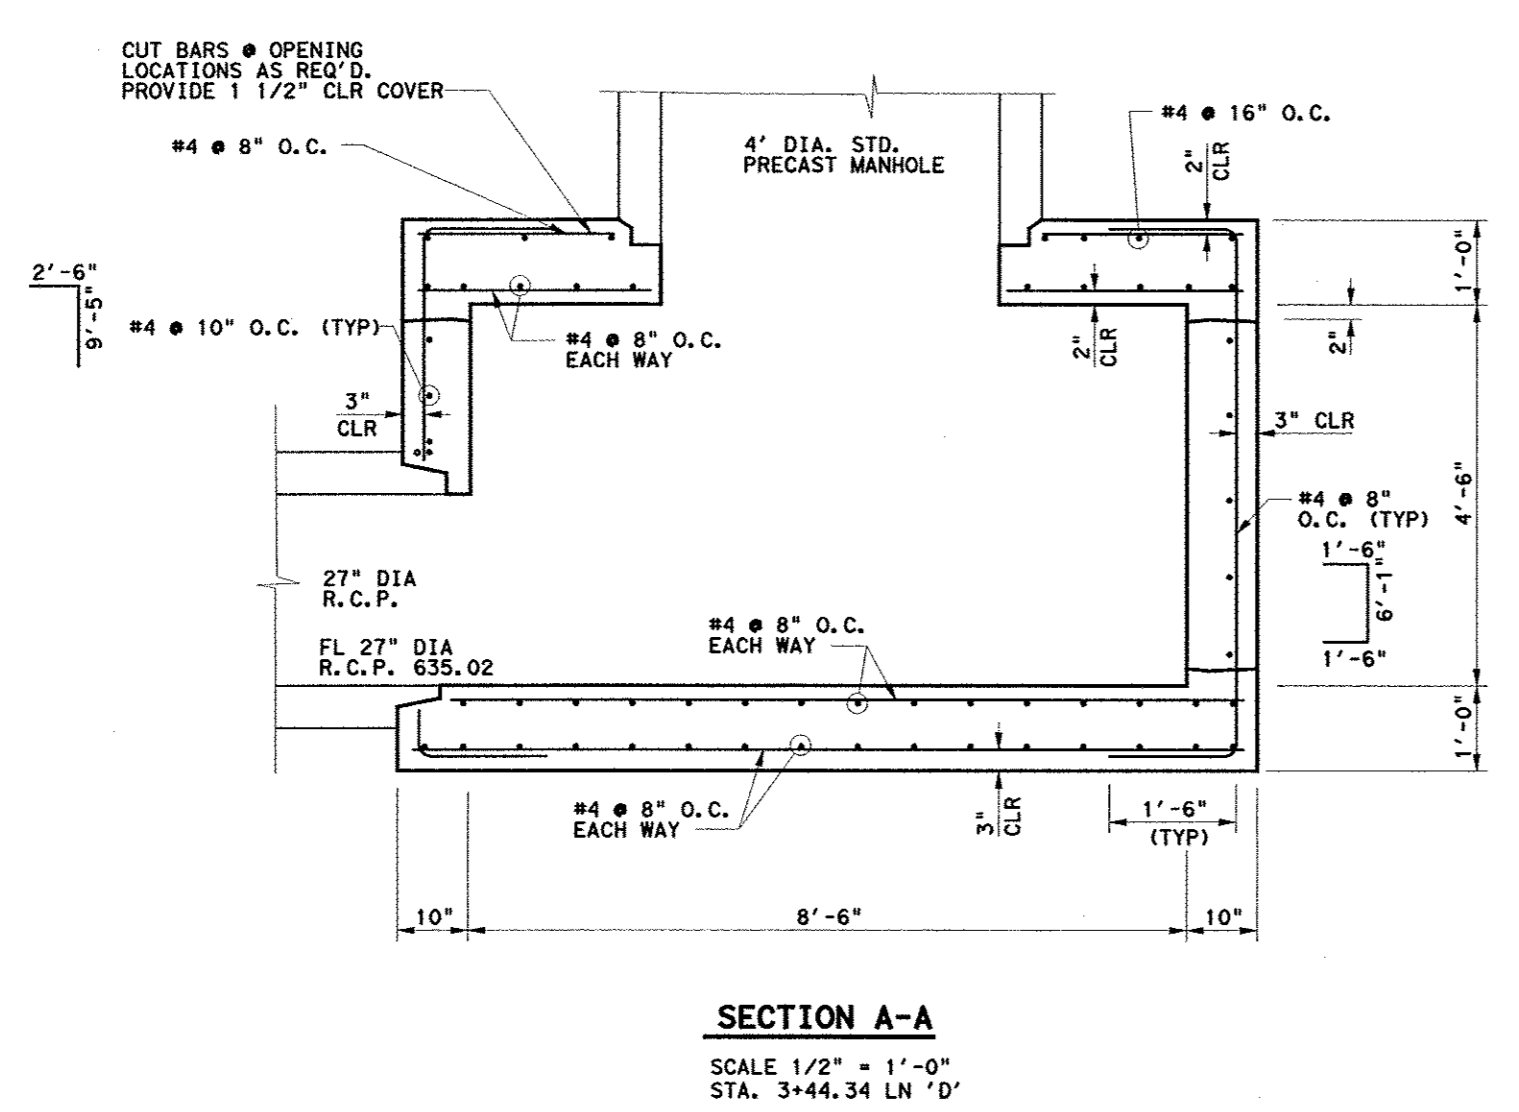
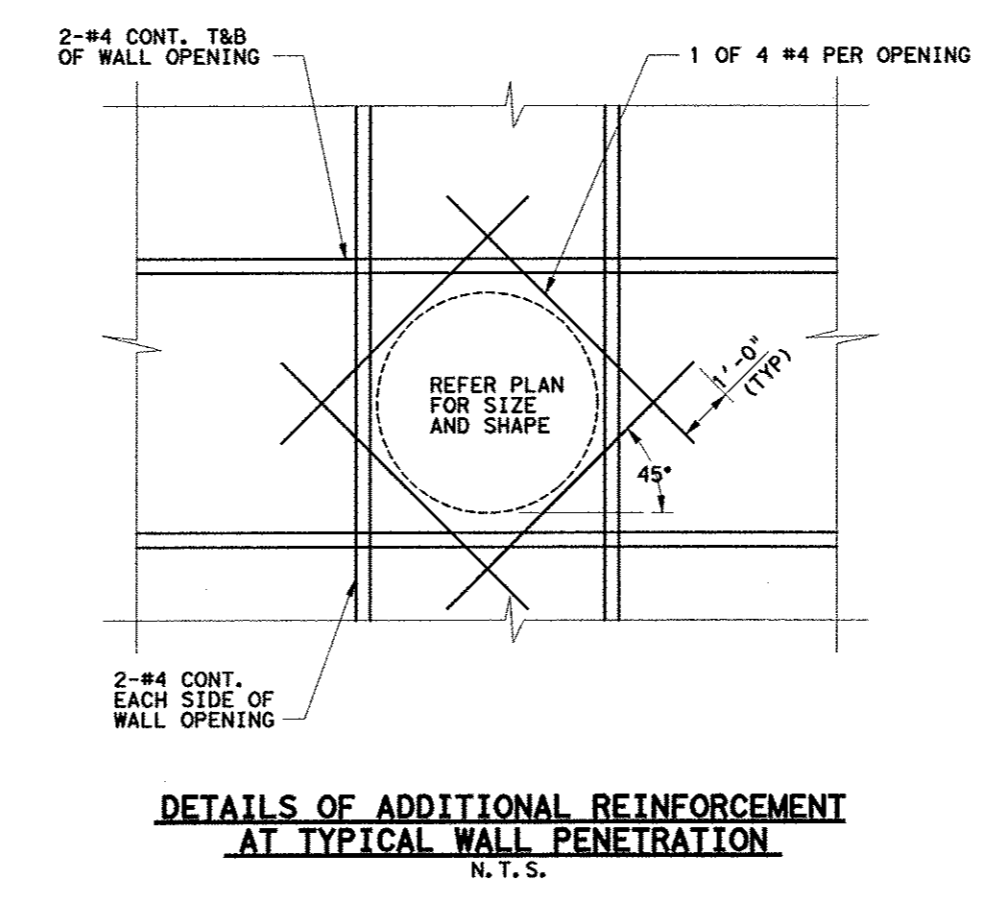


NOTE: SEE SHEET C15 FOR GENERAL NOTES.

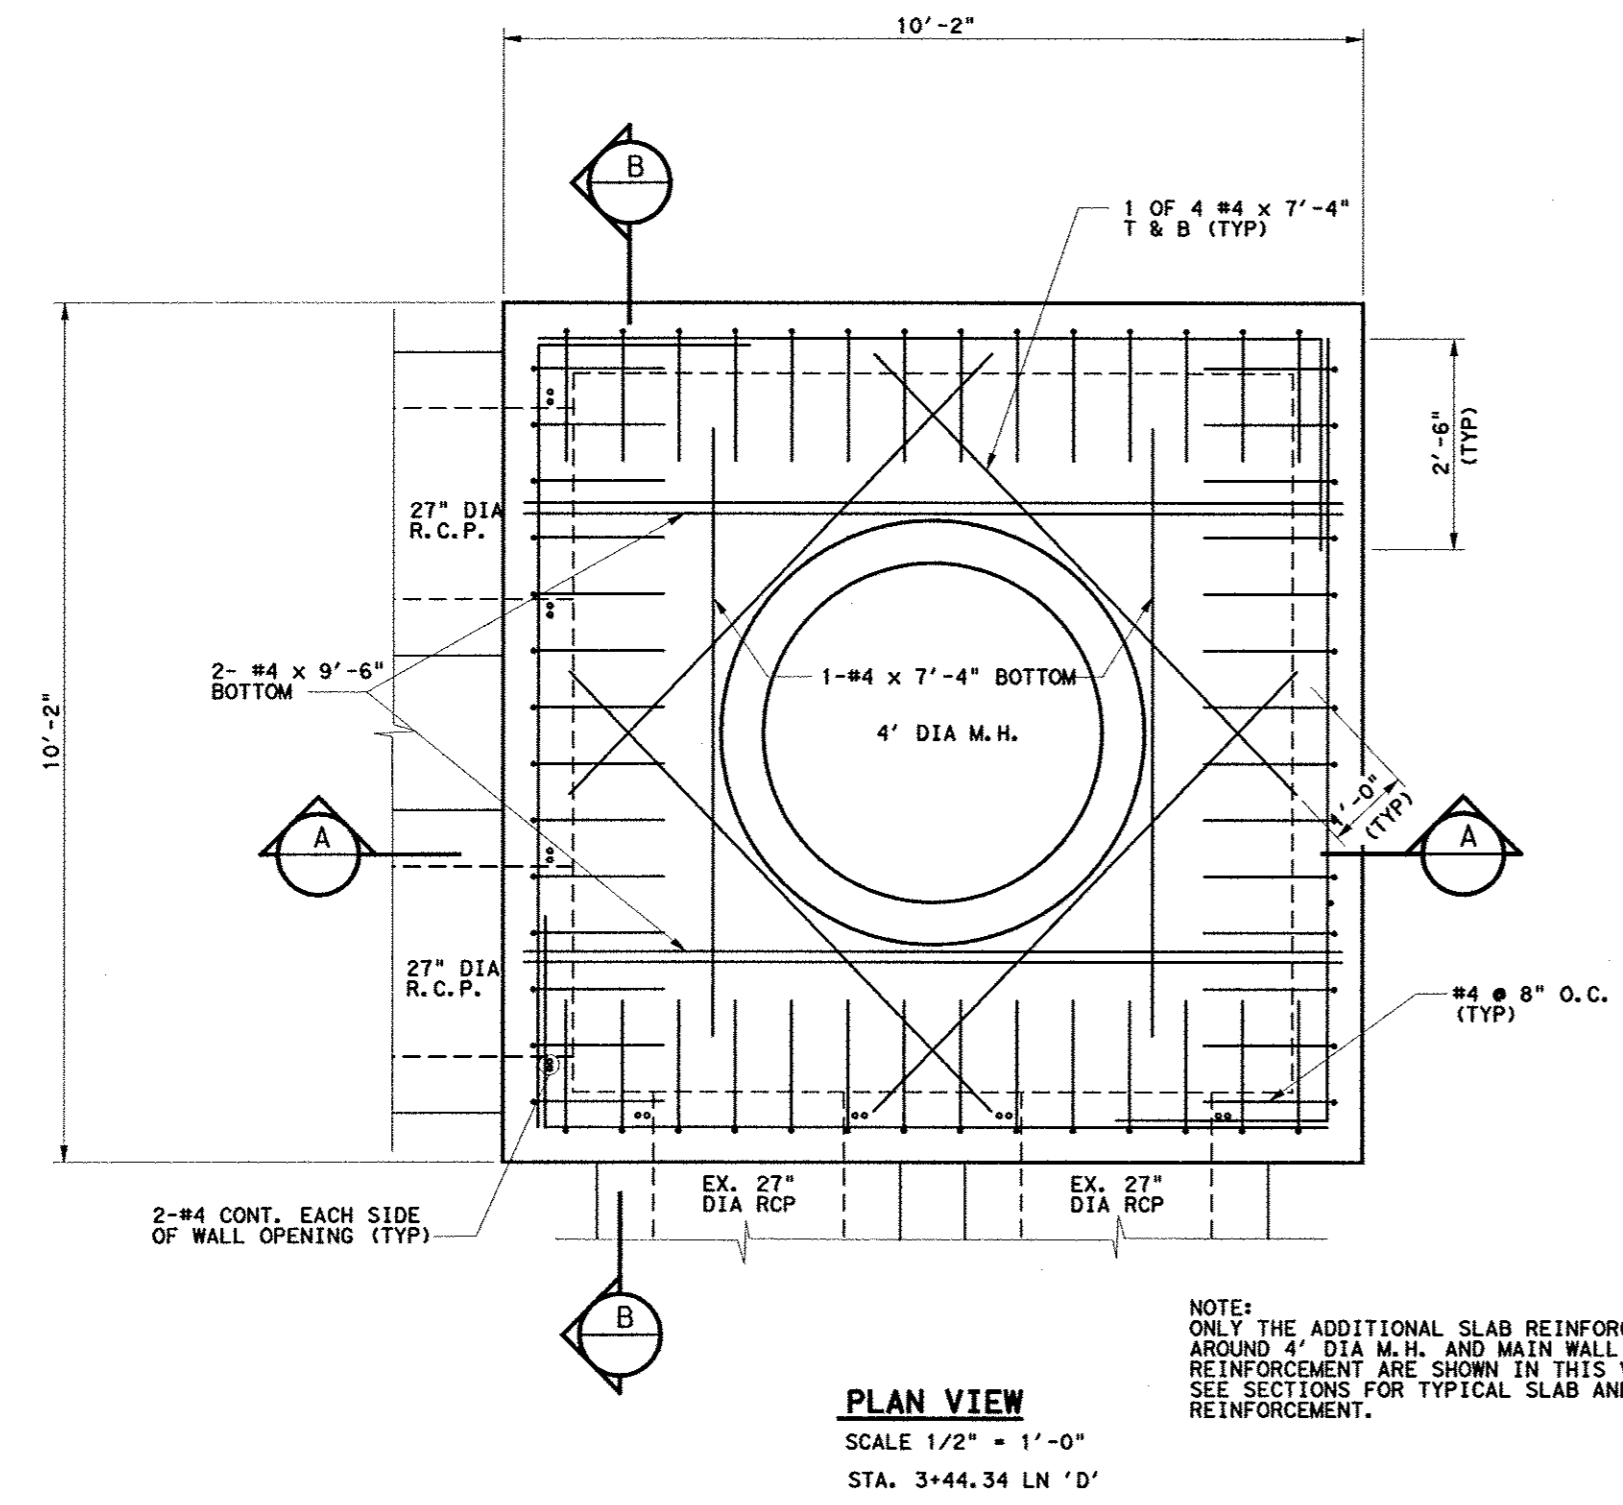

Kimley-Horn and Associates, Inc.

No.	Revision	Date

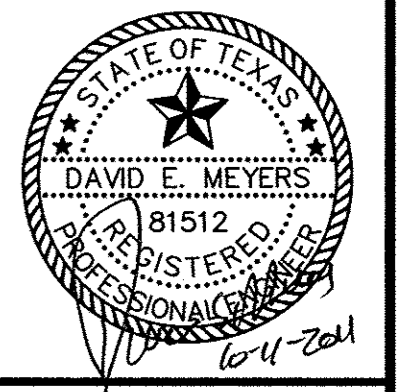

Keller Springs Lofts
Loft Apartments in Addison
Town of Addison, Texas

JUNCTION STRUCTURE DETAILS

DATE:	OCTOBER 11, 2011
DESIGN:	KHA
DRAWN:	KHA
CHECKED:	KHA
KHA NO.:	064362003
CITY NO.:	

SHEET
C20