




TYPICAL PAVING SECTION

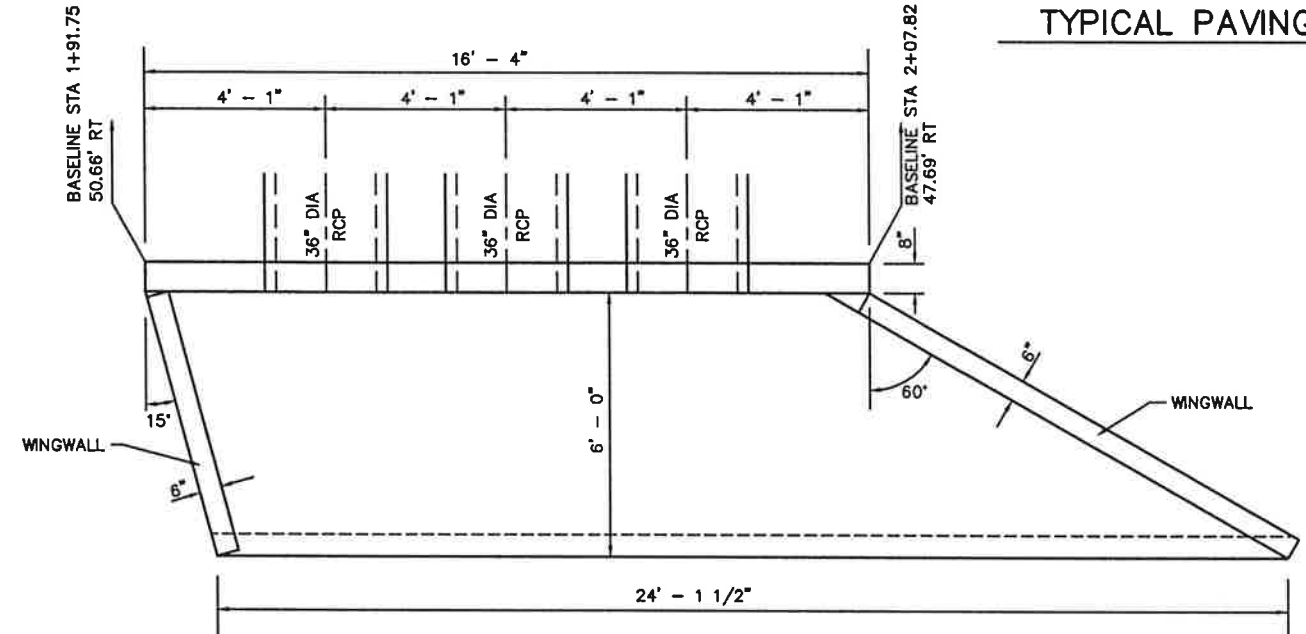


PLAN VIEW

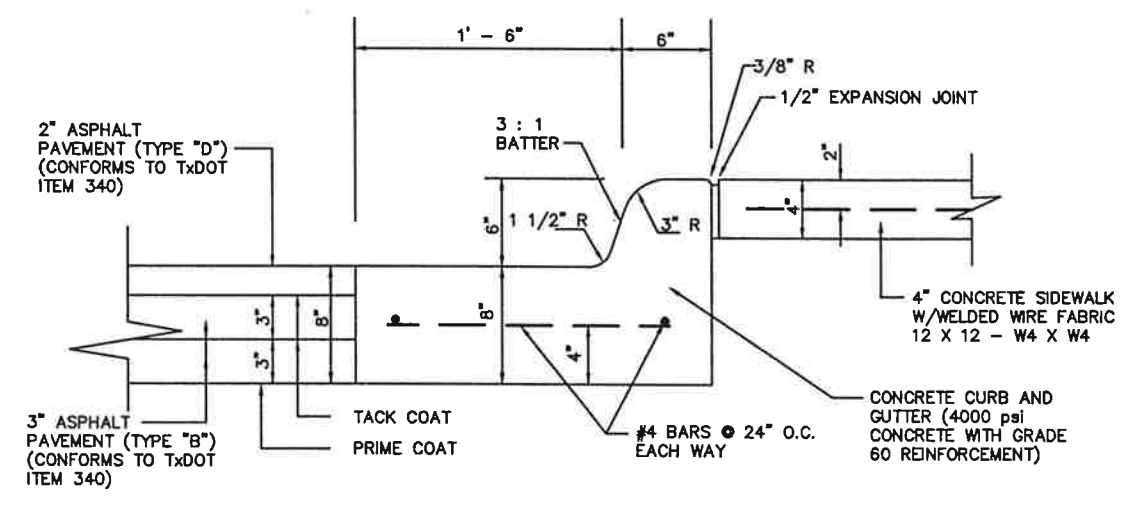

DETAIL "A"

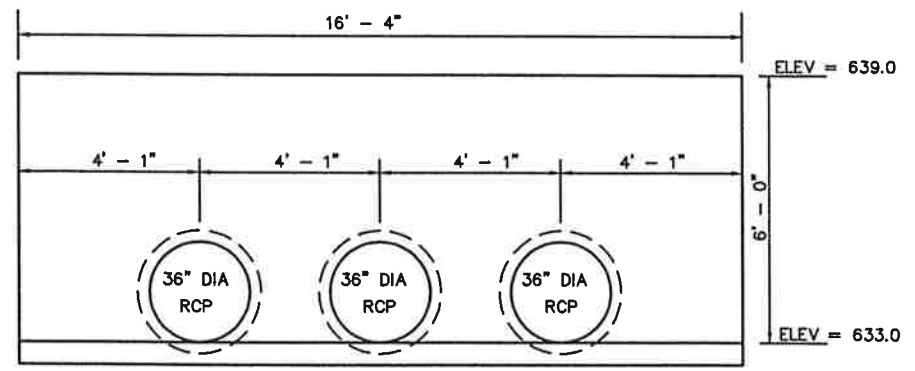

ELEVATION

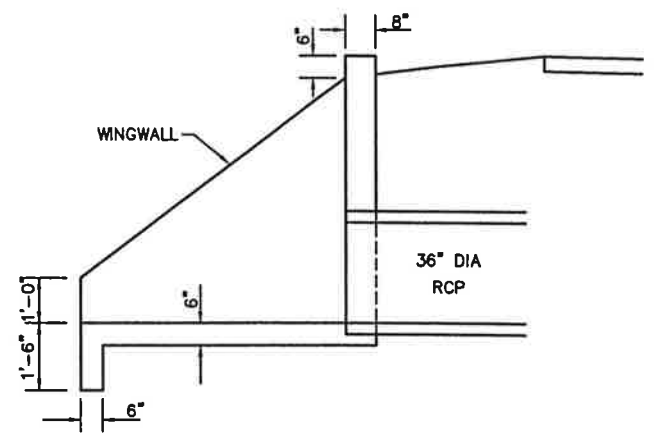

SECTION

HEADWALL DETAIL

1. SEE TxDOT STANDARD DETAIL CH-11-B-45' FOR REINFORCEMENT DETAILS AND PLACEMENT.
2. CONCRETE STRENGTH SHALL BE 3600 PSI
3. REINFORCEMENT SHALL BE GRADE 60.

[Signature]

REINHOLD A. YONAS
3/5/99

10
16

DETAILS						
KELLER SPRINGS ROAD						
FROM ADDISON ROAD TO LEDGEMONT LANE						
DEPARTMENT OF PUBLIC WORKS						
TOWN OF ADDISON, TEXAS						
DESIGN	DRAWN	DATE	SCALE	NOTES	FILE	NUMBER
PTG	PTG	5-98	NO SCALE			