




PLAN VIEW

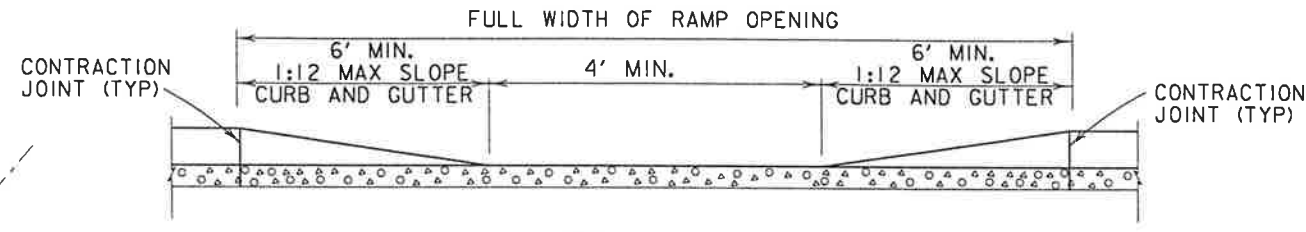

SECTION A-A



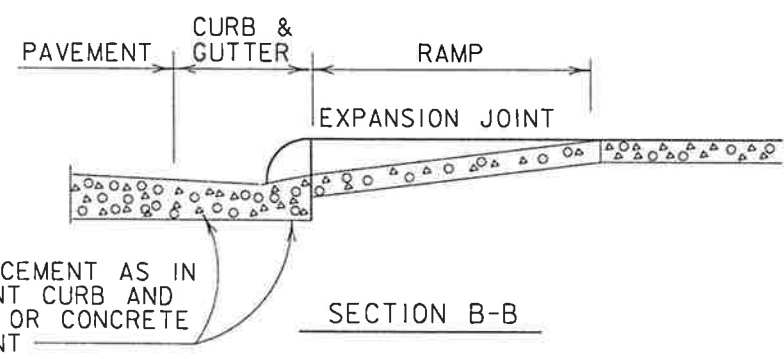


SECTION B-B

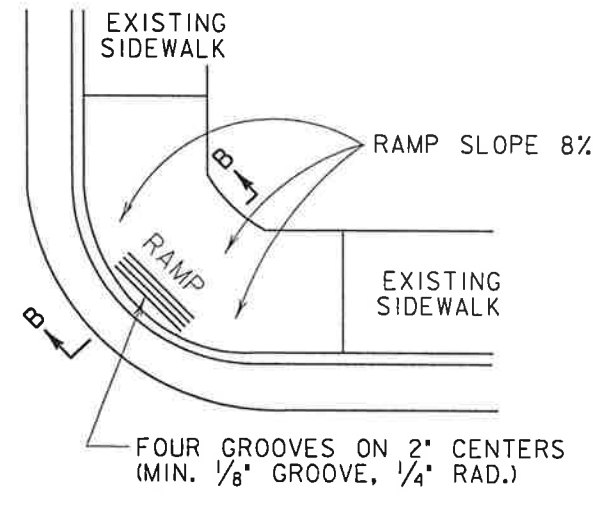

PLAN VIEW

### WHEELCHAIR RAMP / LAYDOWN CURB

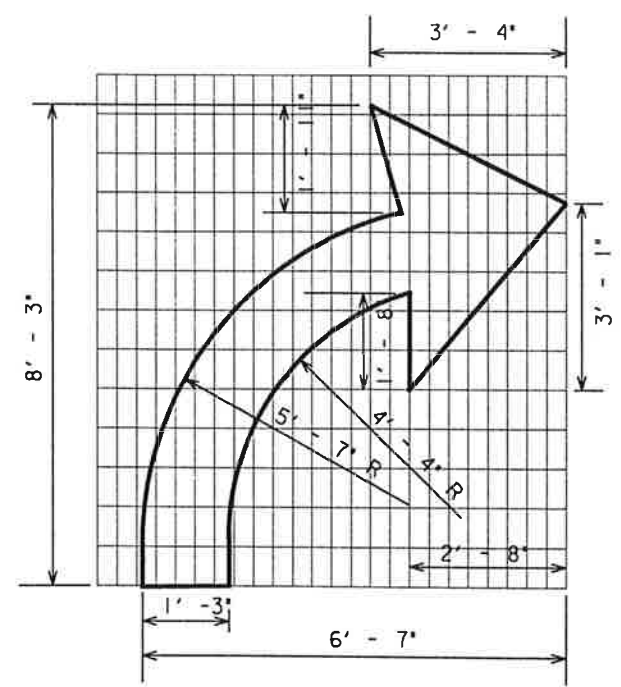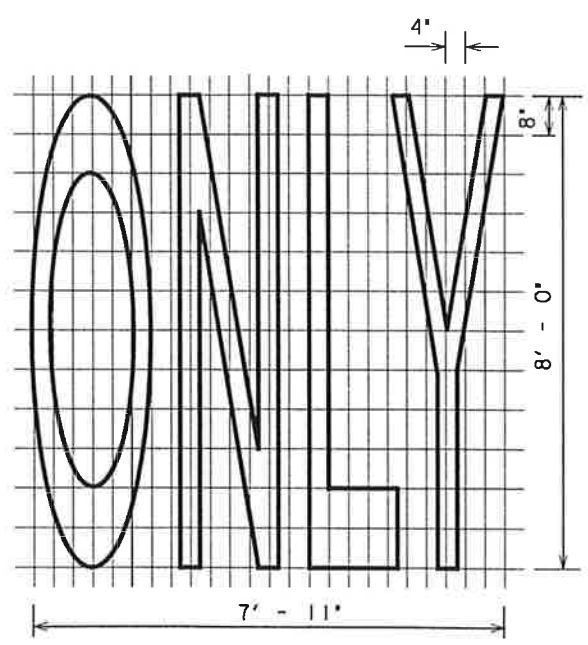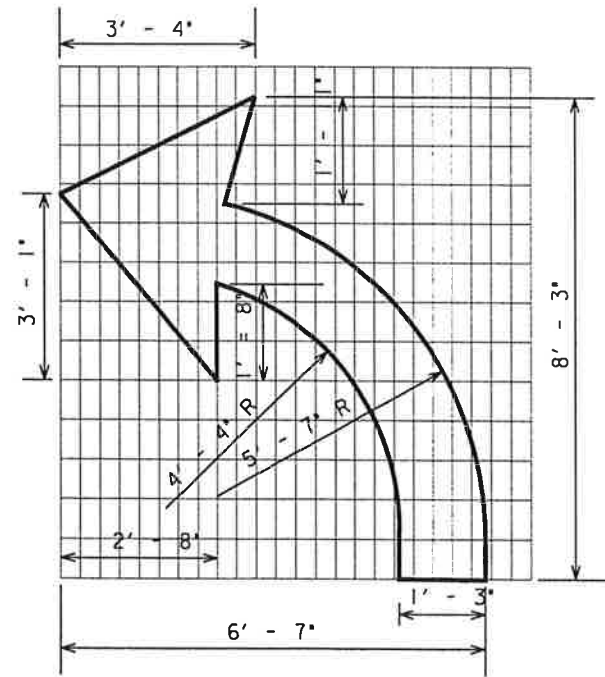

PAVEMENT MARKINGS



The seal appearing on this document was authorized by Alan P. McNeil, P.E. 69951, on April 12, 1994. Alteration of a sealed document without proper notification to the responsible Engineer is an offense under the Texas Engineering Practice Act.

*Alan P. McNeil*

16  
16

DATE	REVISION	BY
TOWN OF ADDISON DALLAS COUNTY, TEXAS		
MISCELLANEOUS DETAILS		
PARSONS TRANSPORTATION GROUP ENGINEERS - DALLAS, TEXAS		
DESIGNED	DRAWN	DATE
APPROVED APM	CHECKED APM	SCALE
FILE	sigdet77.dgn	
SHEET	16	OF 16