
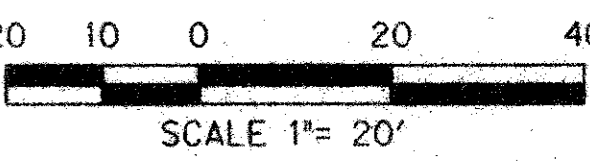


p:\#0106keller\tr\off\i\cp\lan\shp2\magn.2001

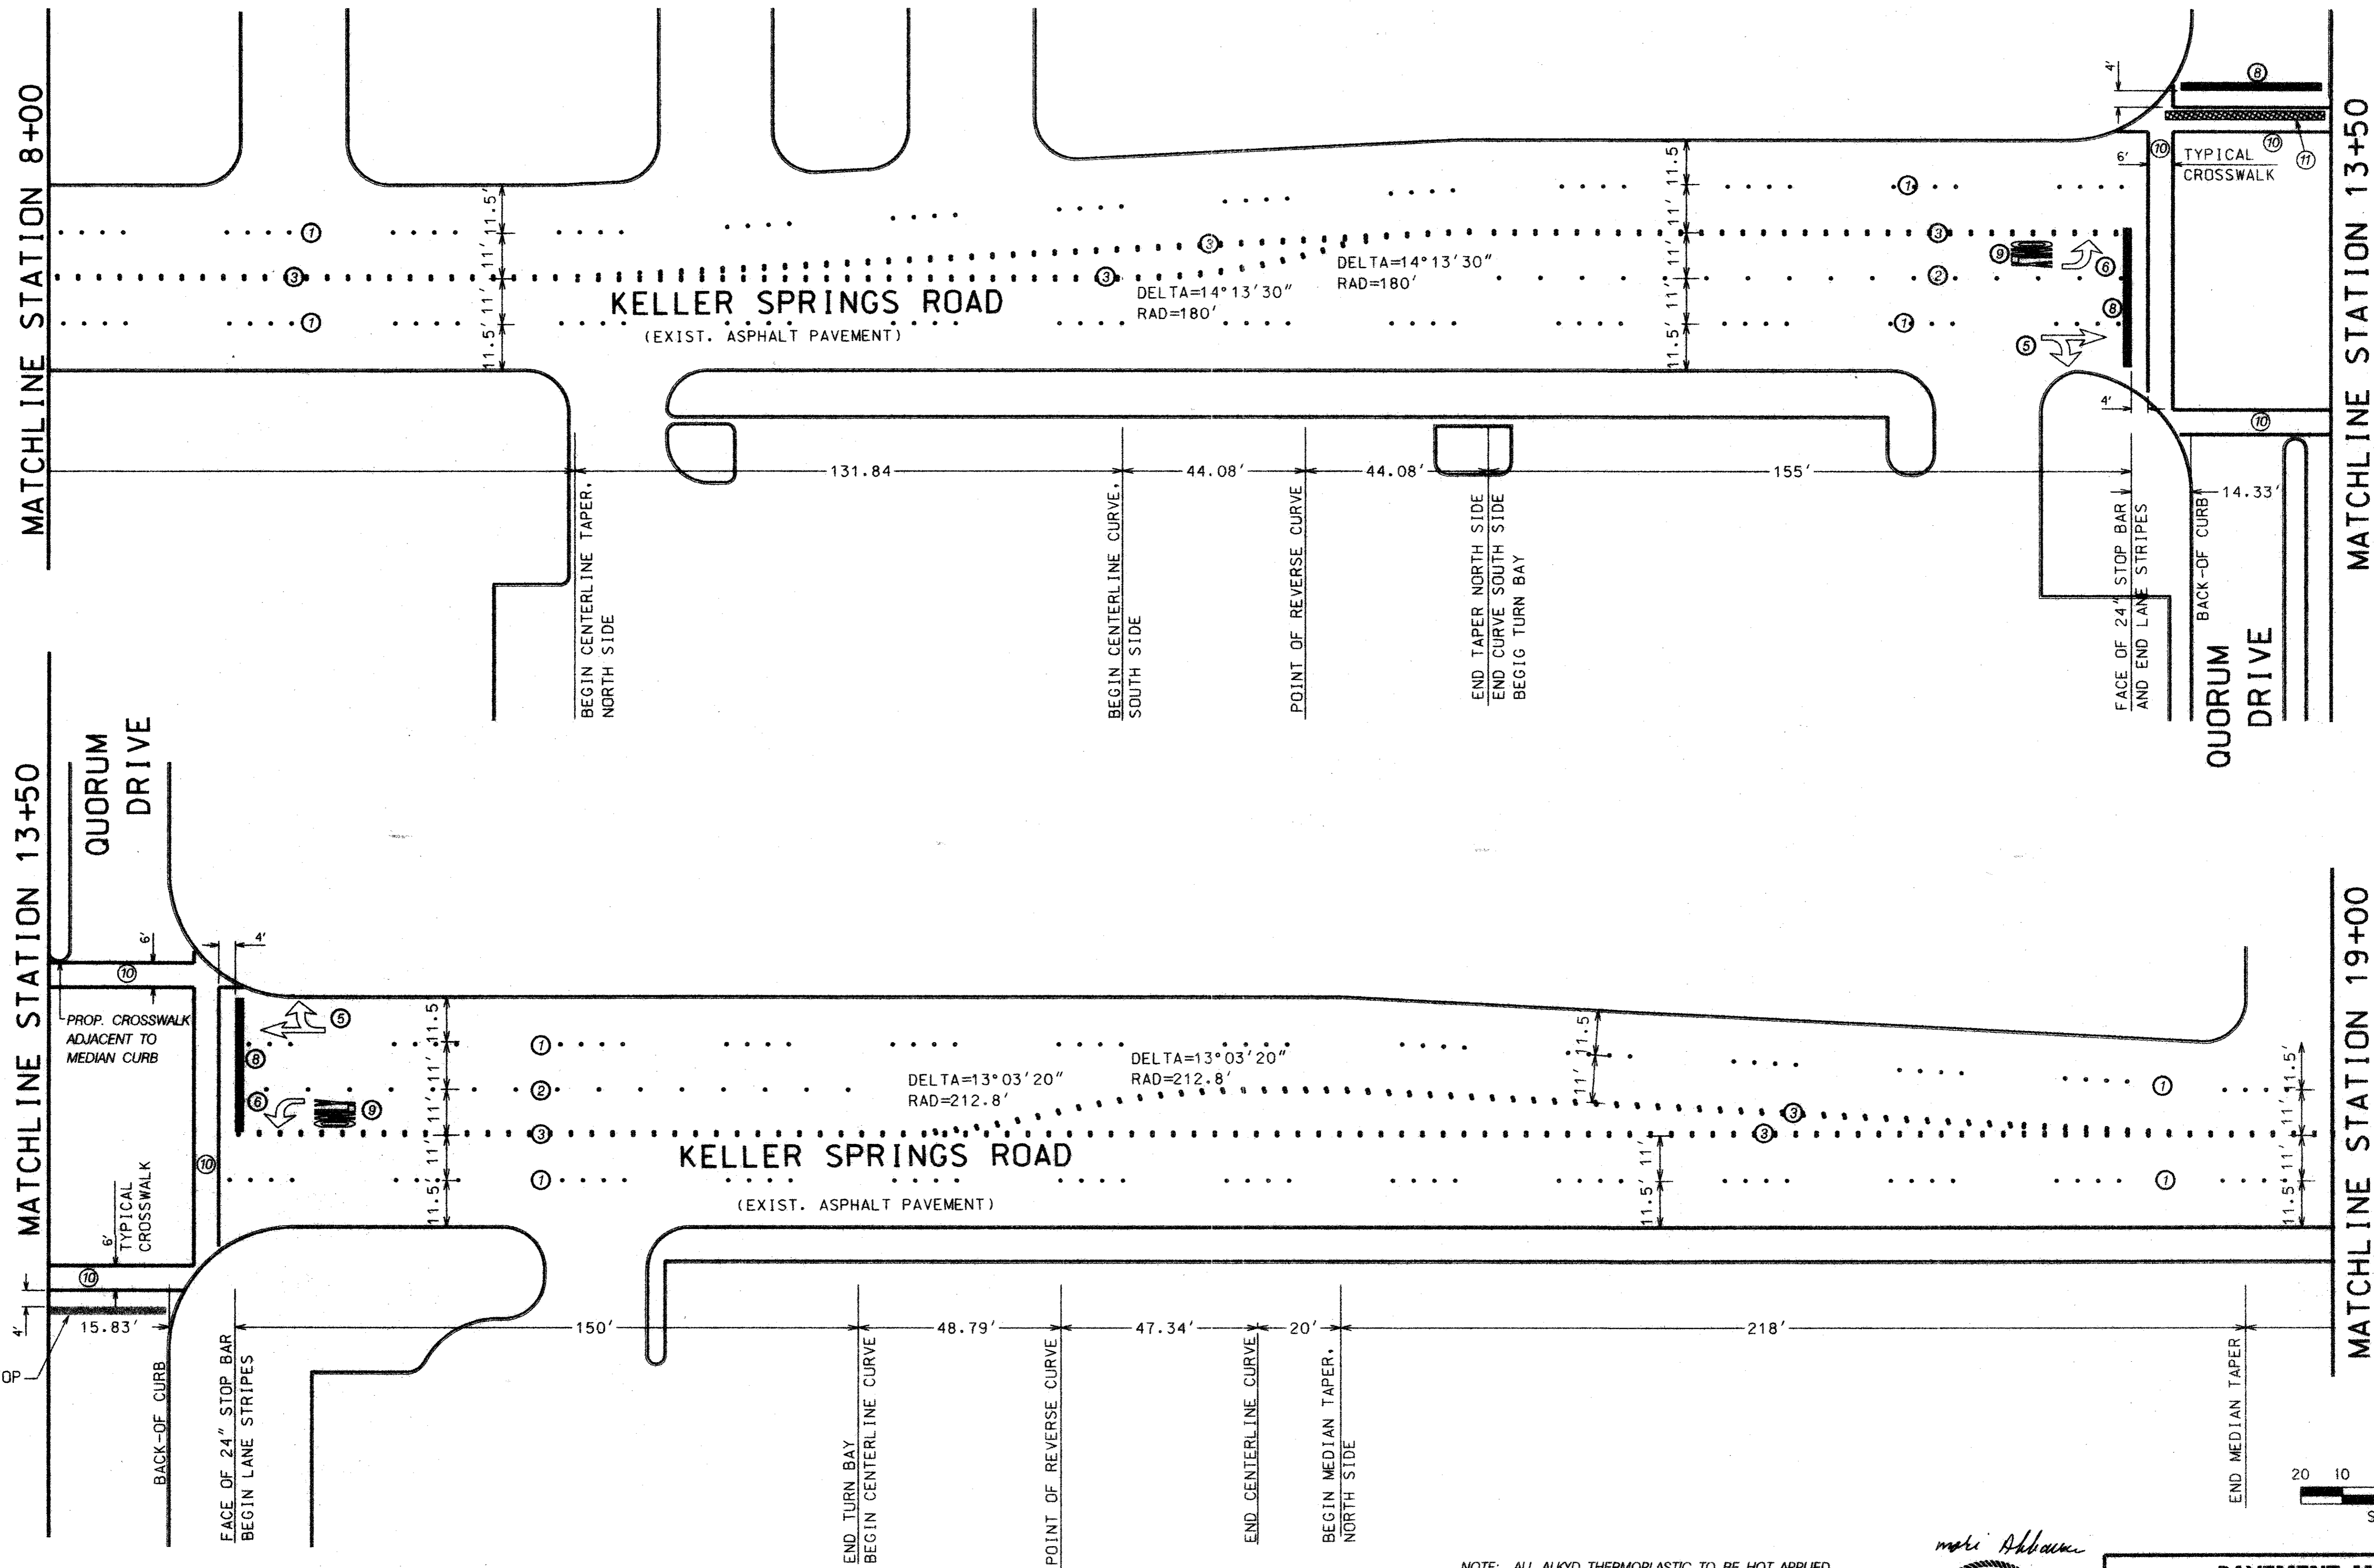

LEGEND	
①	LANE STRIPE - 4" WHITE RAISED PAVEMENT MARKERS, ACRYLIC SINGLE REFLECTIVE AND CERAMIC NON-REFLECTIVE
②	TURN LANE BAY DIVIDE - 4" WHITE, RAISED PAVEMENT MARKERS, ACRYLIC SINGLE REFLECTIVE AND CERAMIC NON-REFLECTIVE
③	CENTERLINE / MEDIAN - 4" YELLOW RAISED PAVEMENT MARKERS, ACRYLIC DOUBLE REFLECTIVE AND CERAMIC NON-REFLECTIVE
④	RIGHT TURN ARROW SOLID WHITE ALKYD THERMOPLASTIC
⑤	THRU / RIGHT TURN ARROW SOLID WHITE ALKYD THERMOPLASTIC
⑥	LEFT TURN ARROW SOLID WHITE ALKYD THERMOPLASTIC
⑦	THRU ONLY ARROW SOLID WHITE ALKYD THERMOPLASTIC
⑧	STOP BAR 24" WIDE, WHITE ALKYD THERMOPLASTIC
⑨	"ONLY" LANE MARKING SOLID WHITE ALKYD THERMOPLASTIC
⑩	6" WIDE CROSSWALK MARKING SOLID WHITE ALKYD THERMOPLASTIC
⑪	REMOVE AND DISPOSE OF EXISTING 18" WIDE ALKYD THERMOPLASTIC

NOTE: ALL ALKYD THERMOPLASTIC TO BE HOT-APPLIED.  
 NOTE: ALL DIMENSIONS ARE TO BACK-OF-CURB.  
 NOTE: PLACE TRAFFIC SIGNS TWO FEET CLEAR OF SIDEWALK OR AS DIRECTED BY THE ENGINEER.  
 NOTE: ELEVATED SIGNAGE TO BE PROVIDED BY TOWN OF ADDISON.  
 NOTE: MATERIAL SPECIFICATION PER TOWN OF ADDISON

*Mohi Abbas*

4/30/01

**DAL TECH ENGINEERING, INC.**

PAVEMENT MARKINGS						
KELLER SPRINGS ROAD						
from Addison Road to Dallas Parkway						
STREETS DIVISION						
TOWN OF ADDISON, TEXAS						
DESIGN	DRAWN	DATE	SCALE	NOTES	FILE	NO.
DTE	S.H	APR 01	1"=20'			2/3