



NO.	DATE	DESCRIPTION	BY

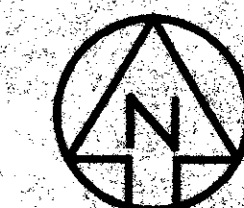

PLANT LIST

BOTANICAL NAME	COMMON NAME	QTY.	SIZE
<b>TREES:</b>			
QUERCUS SHUMARDII	SHUMARD RED OAK	22	5" CALIPER
ILEX X ATTENUATA 'FOSTERI'	FOSTER HOLLY	9	65 GALLON
<b>SHRUBS:</b>			
ILEX VOMITORIA NANA	DWARF YAUPON HOLLY	107	5 GALLON
JUNIPERUS SABINA TAMARISCIFOLIA	TAM JUNIPER	197	5 GALLON
<b>GROUND COVER:</b>			
SEASONAL COLOR	SEASONAL COLOR	250	4" POTS
LIRIOPE MUSCARI	GREEN LIRIOPE	450	4" POTS
TURF	SOLID SOD BERMUDA		

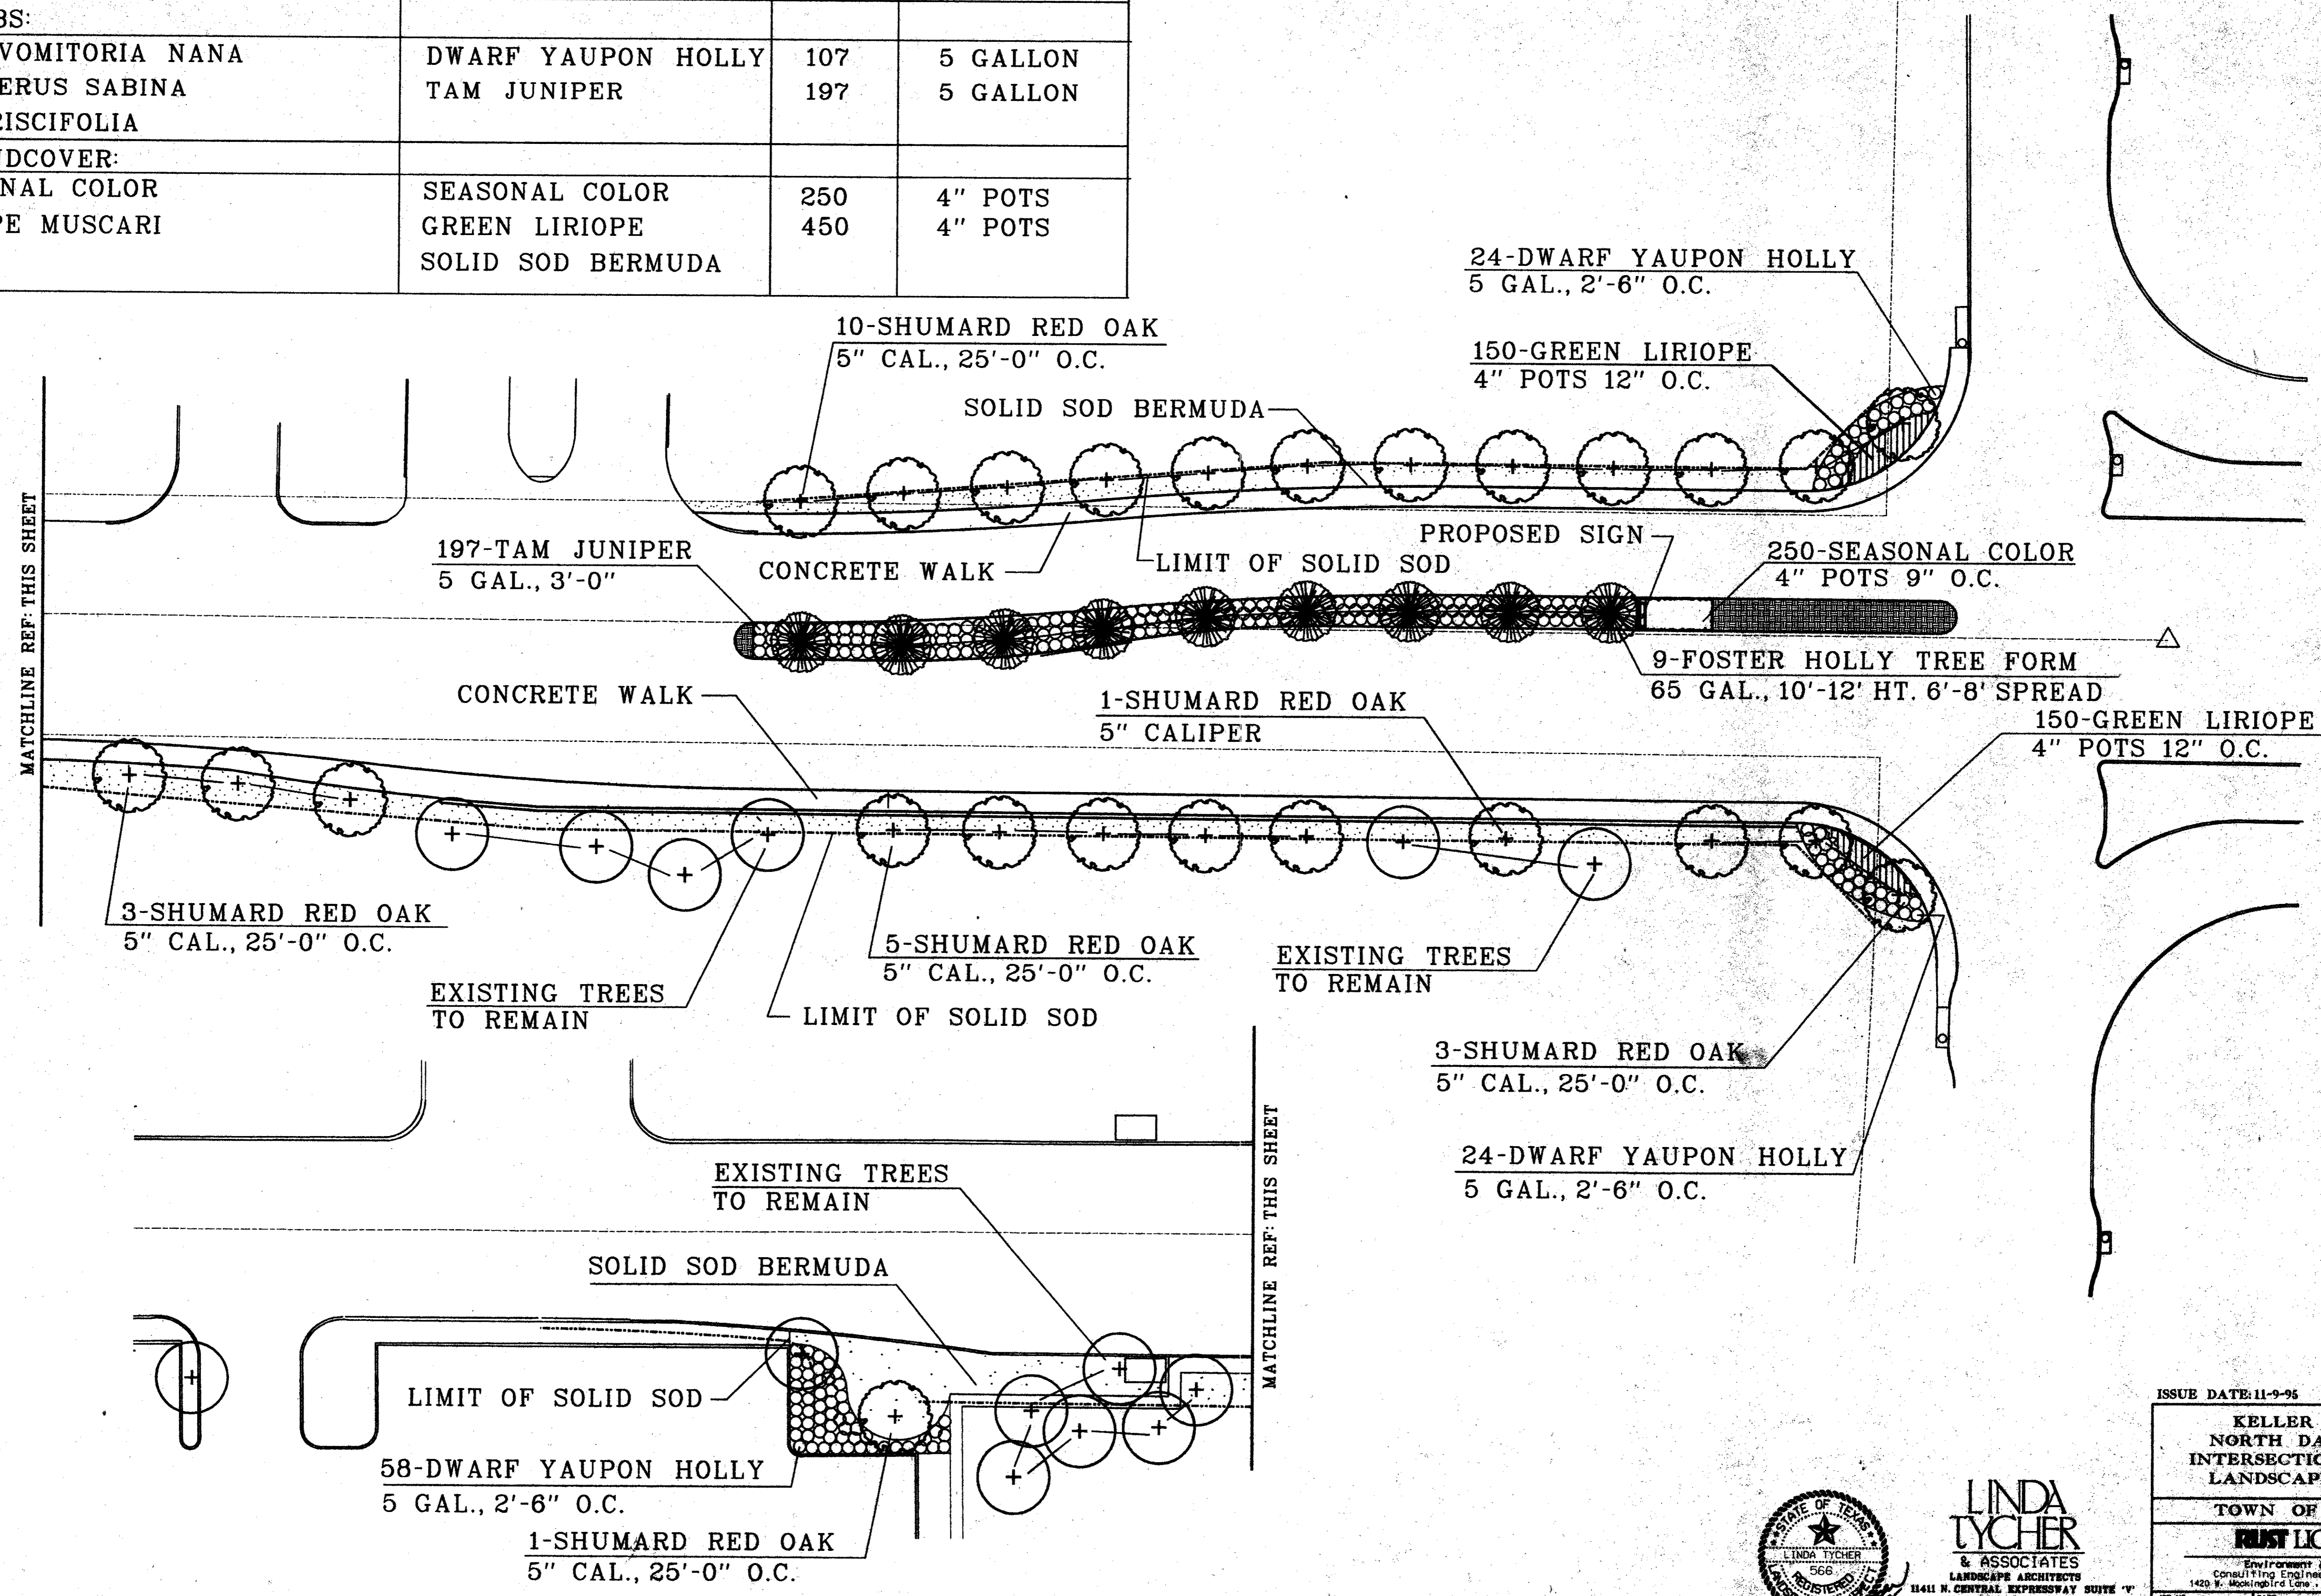

**LINDA TYCHER & ASSOCIATES**  
 LANDSCAPE ARCHITECTS  
 1420 W. Mockingbird Lane, Suite 300, Dallas, Texas 75247-4906  
 DALLAS, TEXAS 75243  
 PH: 214-750-1810 FAX: 214-381-0727

ISSUE DATE: 11-9-95

KELLER SPRINGS ROAD NORTH DALLAS TOLLWAY INTERSECTION IMPROVEMENTS LANDSCAPE MASTER PLAN			
TOWN OF ADDISON, TEXAS			
<b>RUST LICHTER/JAMESON</b>			
Environment & Infrastructure Consulting Engineers, Scientists and Planners 1420 W. Mockingbird Lane, Suite 300, Dallas, Texas 75247-4906			
JOB NO. 67916.001	DATE 8-22-95	DRAWN BY JB	CHECKED BY LT
CAD FILE	CAD DATE	SCALE 1" = 20'-0"	SHEET 1 OF 3