




SCALE 1" = 60'


UNDERWOOD FINANCIAL CORPORATION

CAUTION: SOUTHWESTERN BELL UNDERGROUND TELE. CABLE.

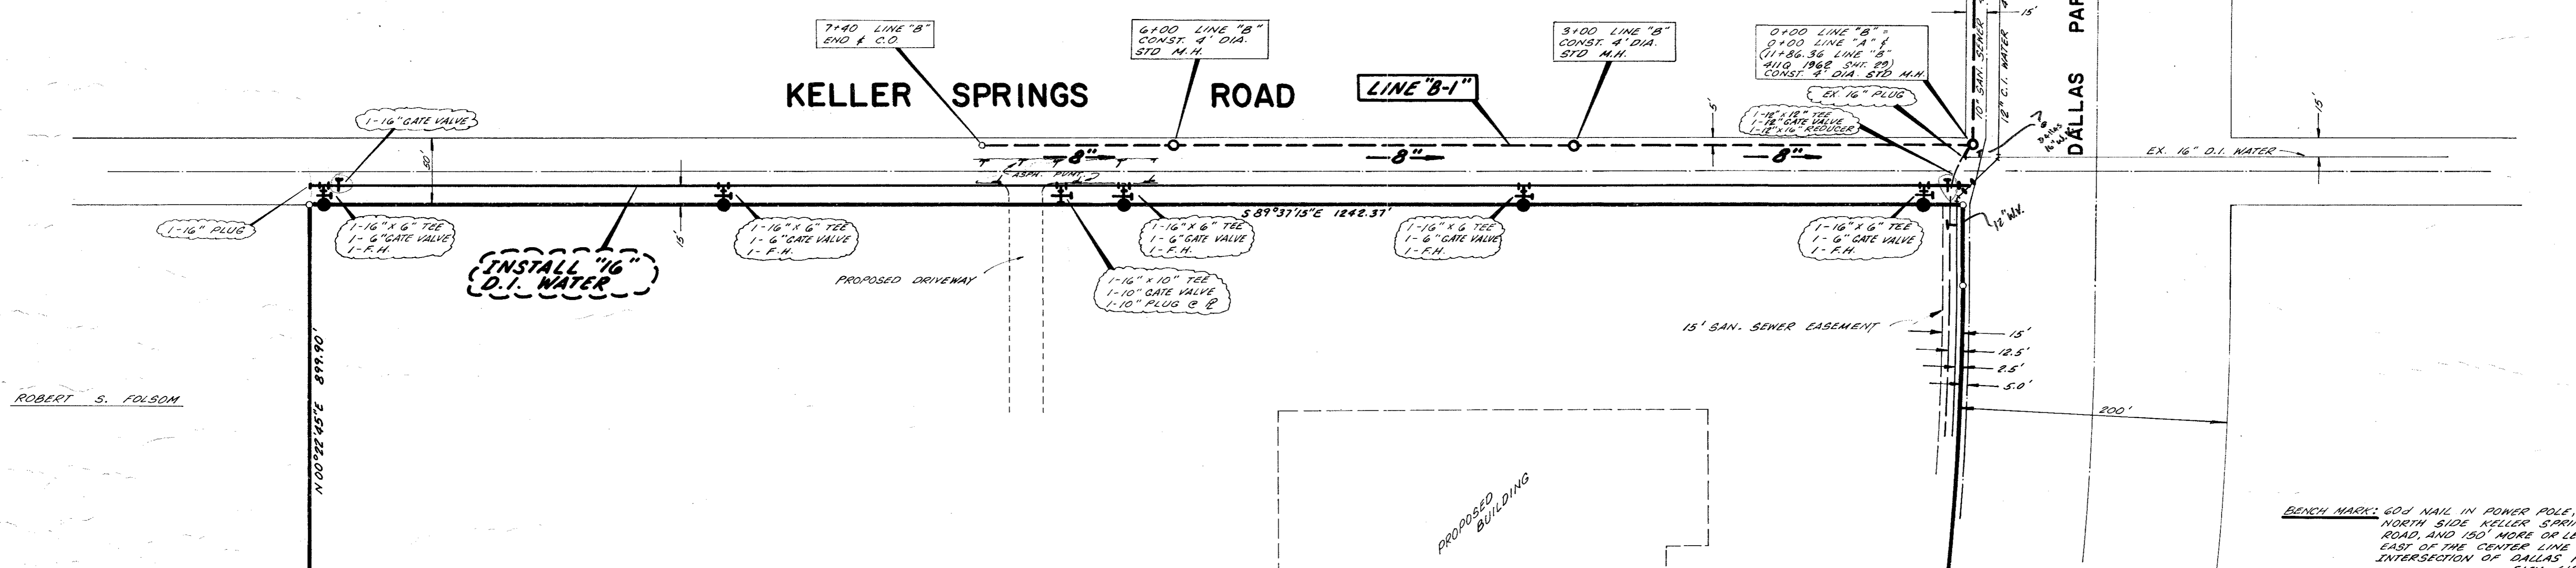

ROBERT S. FOLSOM

BENCH MARK: 60# NAIL IN POWER POLE, NORTH SIDE KELLER SPRINGS ROAD, AND 150' MORE OR LESS EAST OF THE CENTER LINE INTERSECTION OF DALLAS PARKWAY. ELEV. 618.72

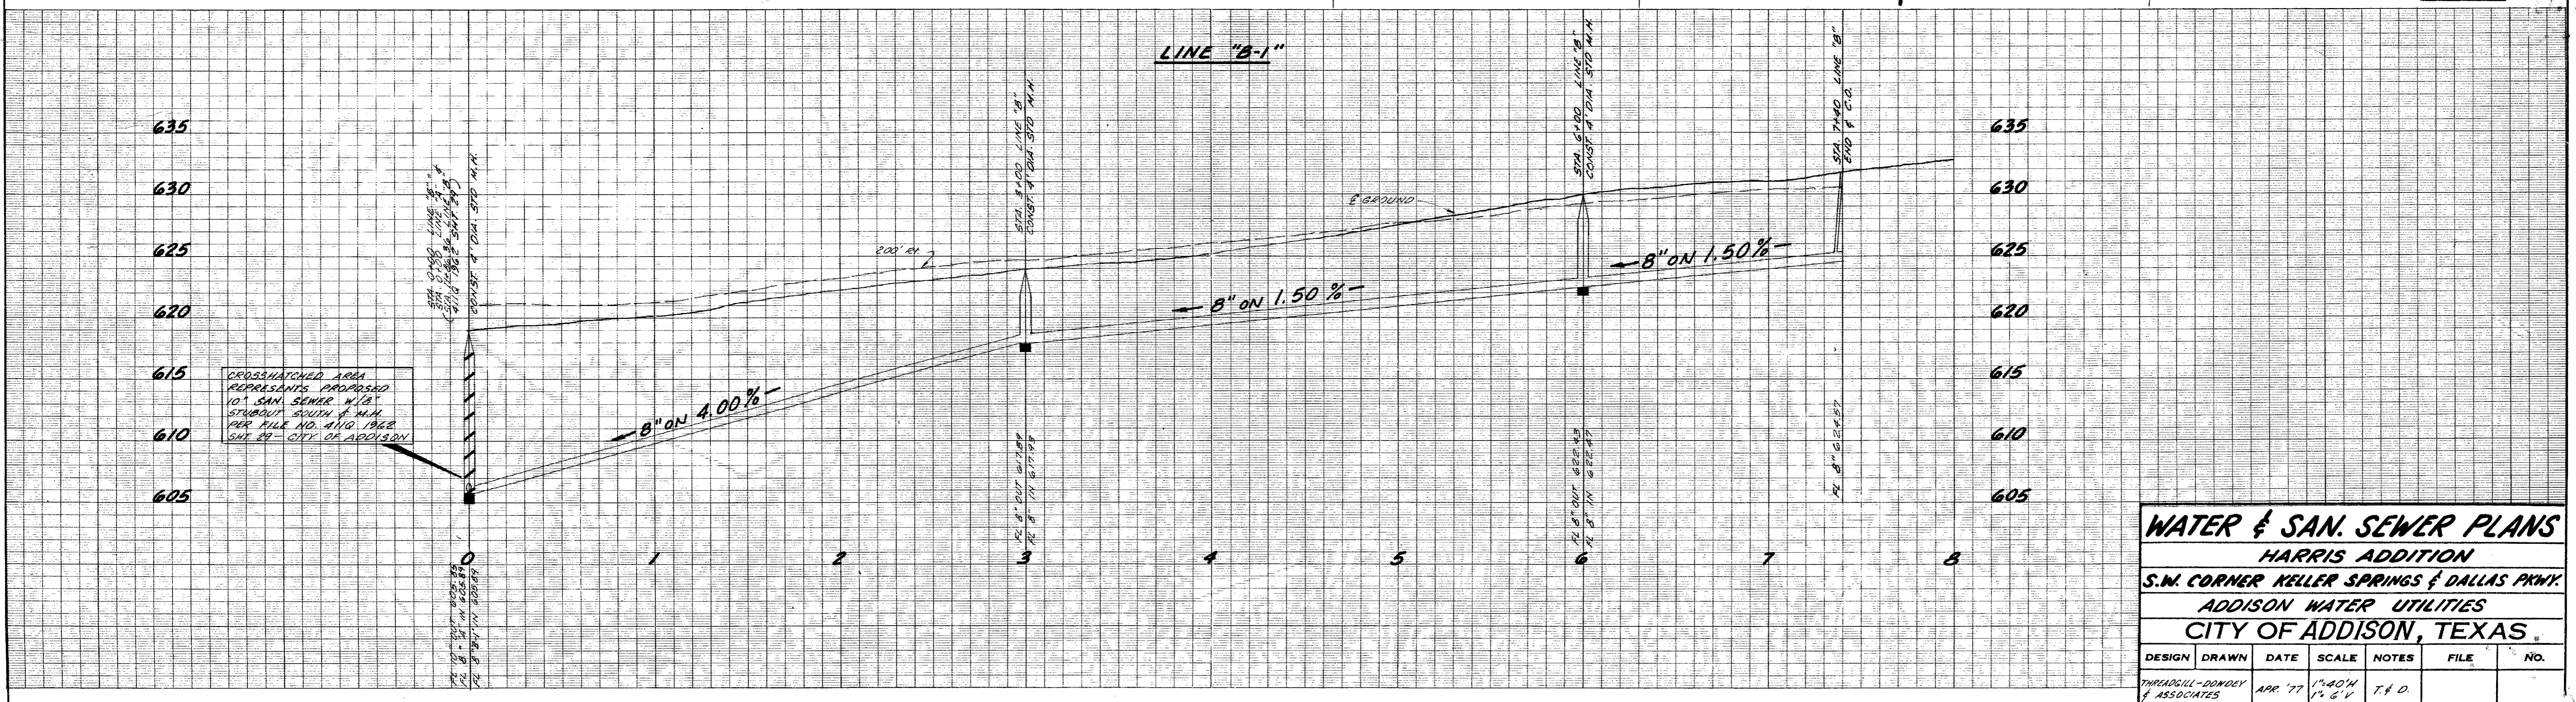

WATER & SAN. SEWER PLANS						
HARRIS ADDITION						
S.W. CORNER KELLER SPRINGS & DALLAS PKWY.						
ADDISON WATER UTILITIES						
CITY OF ADDISON, TEXAS						
DESIGN	DRAWN	DATE	SCALE	NOTES	FILE	NO.
THREAGILL-DONKEY & ASSOCIATES		APR '77	1"=40' 1"=6' V	T.F.D.		