



SCALE: 1"=100'

JACK POUGE, W.R. SANFORD, CHRISTIAN CONCERN FOUNDATION, INC., FIRST BAPTIST CHURCH OF DALLAS, W.A. CRISWELL FOUNDATION, INC.

ABSTRACT 792

R.S.F. LAND CORPORATION & OAK CLIFF SAVINGS & LOAN ASSOCIATION

SAN SEWER CURVE DATA	
C1	$\Delta = 50^{\circ} 01' 00''$
	$R = 1605.00'$
	$T = 748.71'$
	$L = 1401.09'$

R.S.F. LAND CORPORATION

10' SANITARY SEWER EASEMENT

STA. 5+00 LINE "A" CONST. 4" DIA. M.H.

STA. 10+00 LINE "A" CONST. 4" DIA. M.H.

STA. 15+00 LINE "A" CONST. 4" DIA. M.H.

STA. 20+00 LINE "A" CONST. 4" DIA. M.H.

STA. 25+00 LINE "A" CONST. 4" DIA. M.H.

STA. 30+00 LINE "A" CONST. 4" DIA. M.H.

DALLAS PARKWAY

P.C. STA. 15+70.79  
E. R.O.W.

ABSTRACT 792

R.S.F. LAND CORPORATION & OAK CLIFF SAVINGS & LOAN ASSOCIATION

P.T. STA. 29+71.87  
E. R.O.W.


STA. 0+00 LINE "A" (STA. 13+55.02 LINE "C") EXIST. 4" DIA. M.H.

R.S.F. LAND CORPORATION & OAK CLIFF SAVINGS & LOAN ASSOCIATION

BLOCK 8230  
BLOCK 8229

CAUTION: SOUTHWESTERN BELL UNDERGROUND TELEPHONE CABLE. FOR ENTERPRISE 9600


BENCH MARK: R.R. SPIKE IN POWER POLE RIGHT OF STA. 0+25 AT THE INTERSECTION OF WESTGROVE DRIVE AND DALLAS PARKWAY ELEV. 613.44

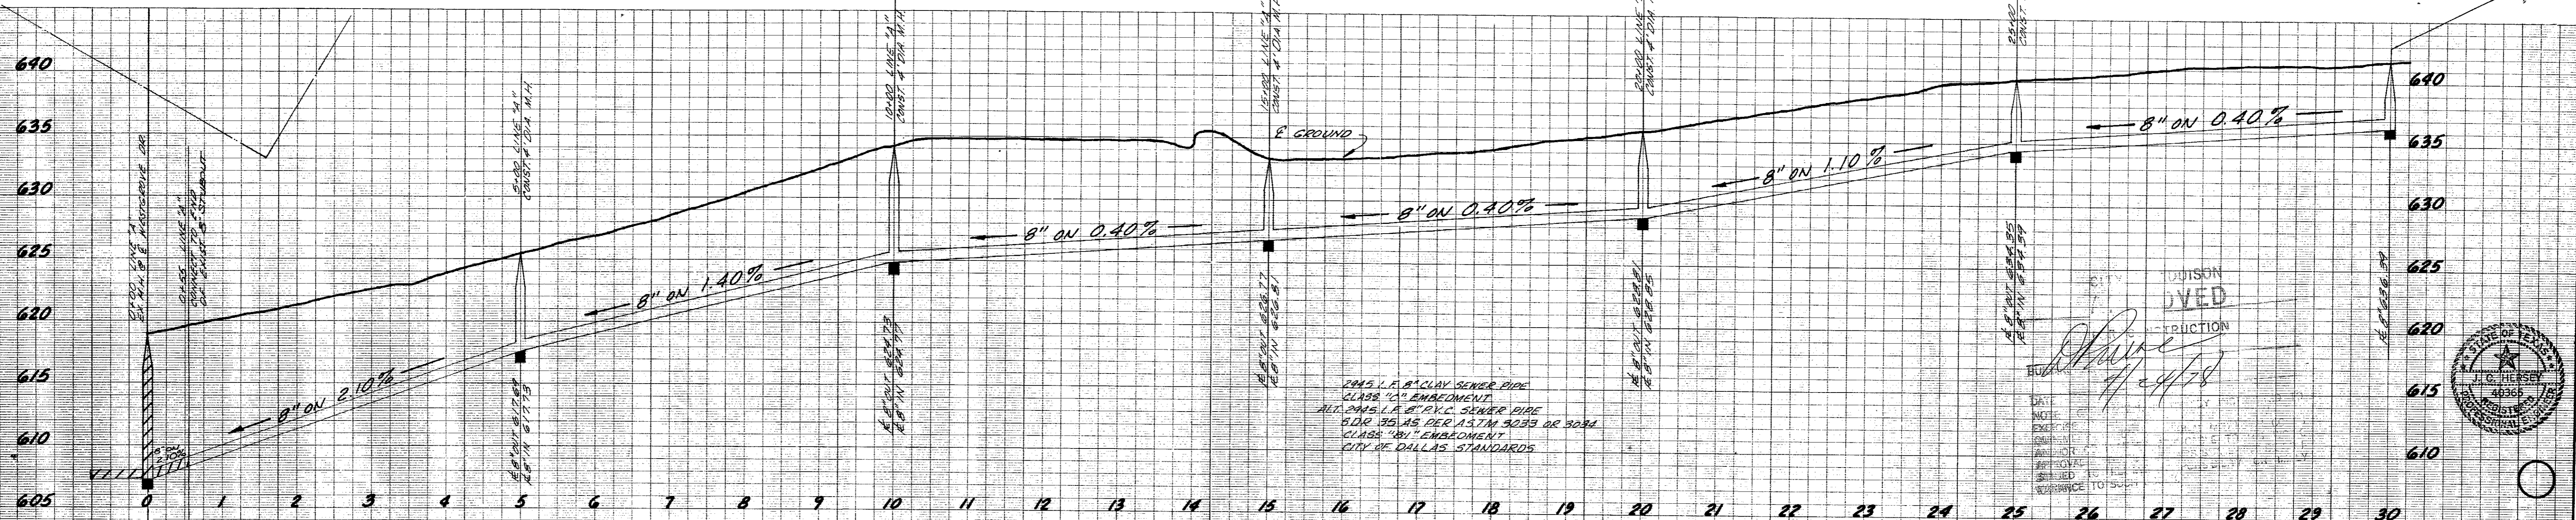

LINE "A"

**WATER & SAN. SEWER PLANS**  
**DALLAS PARKWAY**  
**WESTGROVE DRIVE TO COUNTY LINE**  
**ADDISON WATER UTILITIES**  
**CITY OF ADDISON, TEXAS**



DESIGN	DRAWN	DATE	SCALE	NOTES	FILE	NO.
THREAGILL-DOWNEY & ASSOCIATES		APR. 77	1"=100'H 1"=6'V	T & D		

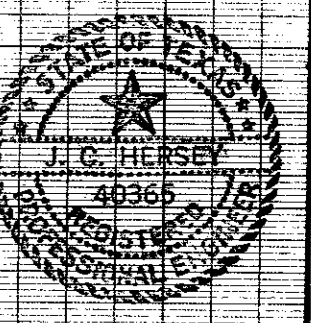







COLLIN COUNTY  
DALLAS COUNTY

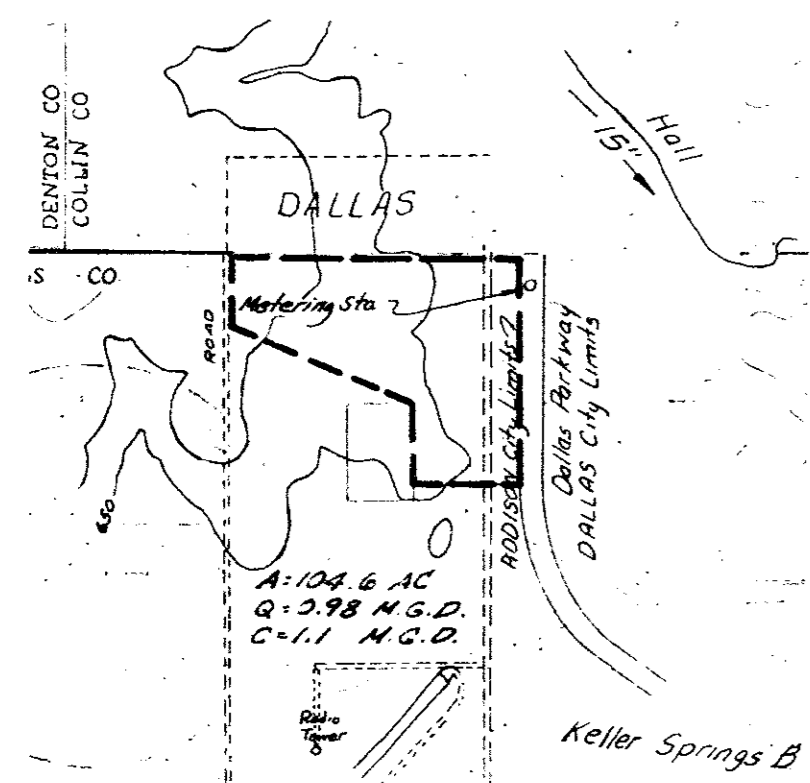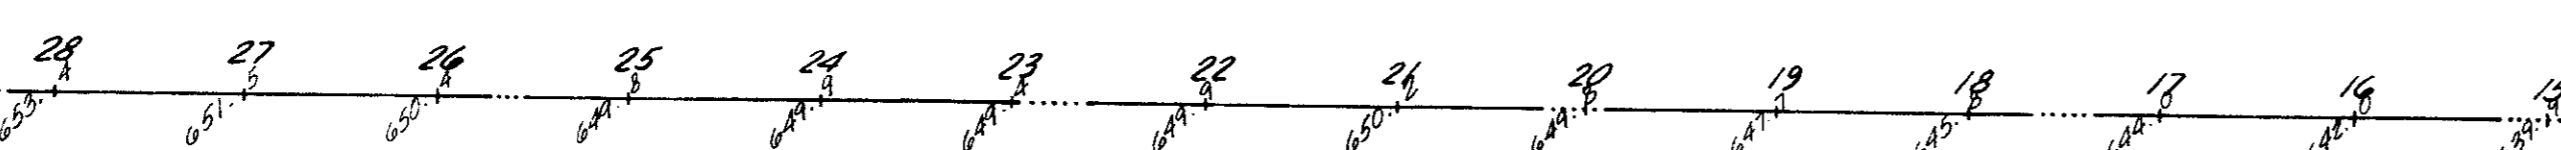

DRAINAGE AREA MAP

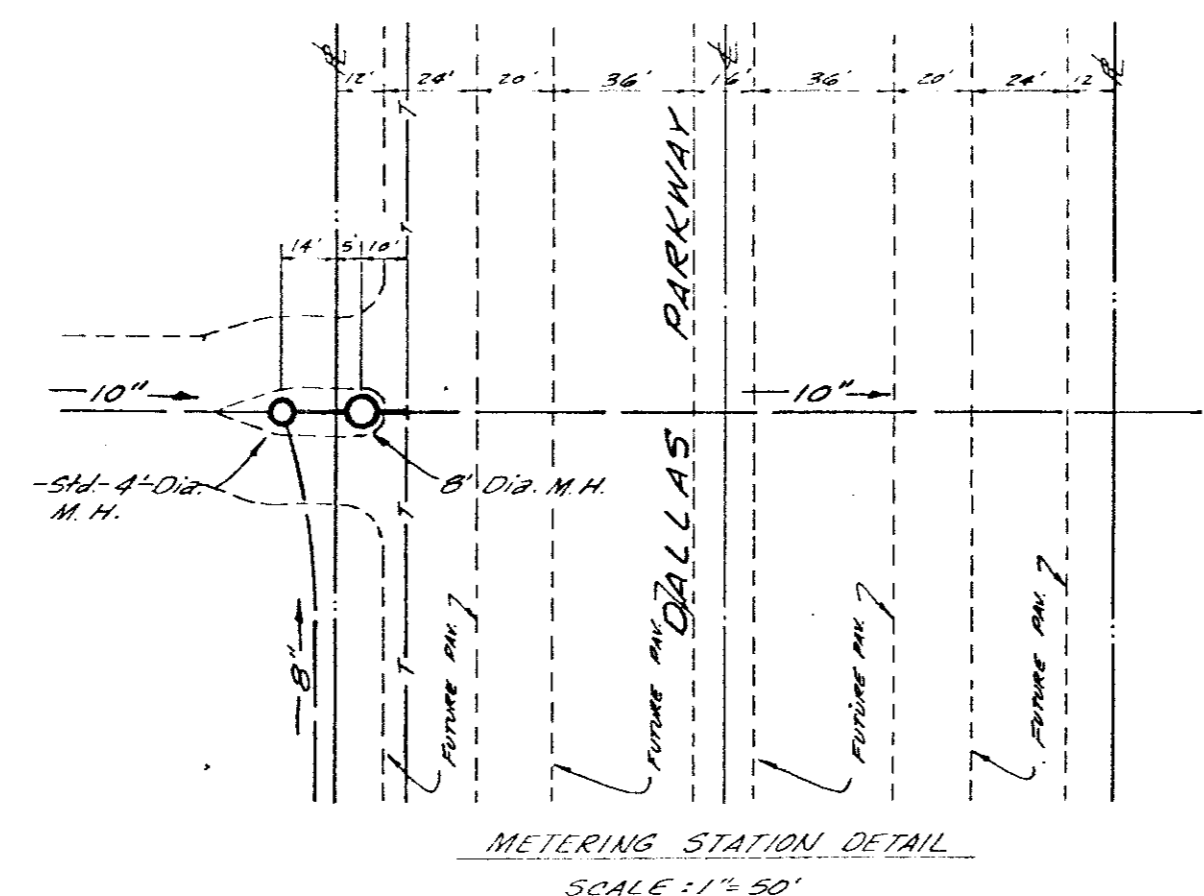

METERING STATION DETAIL  
SCALE: 1" = 50'

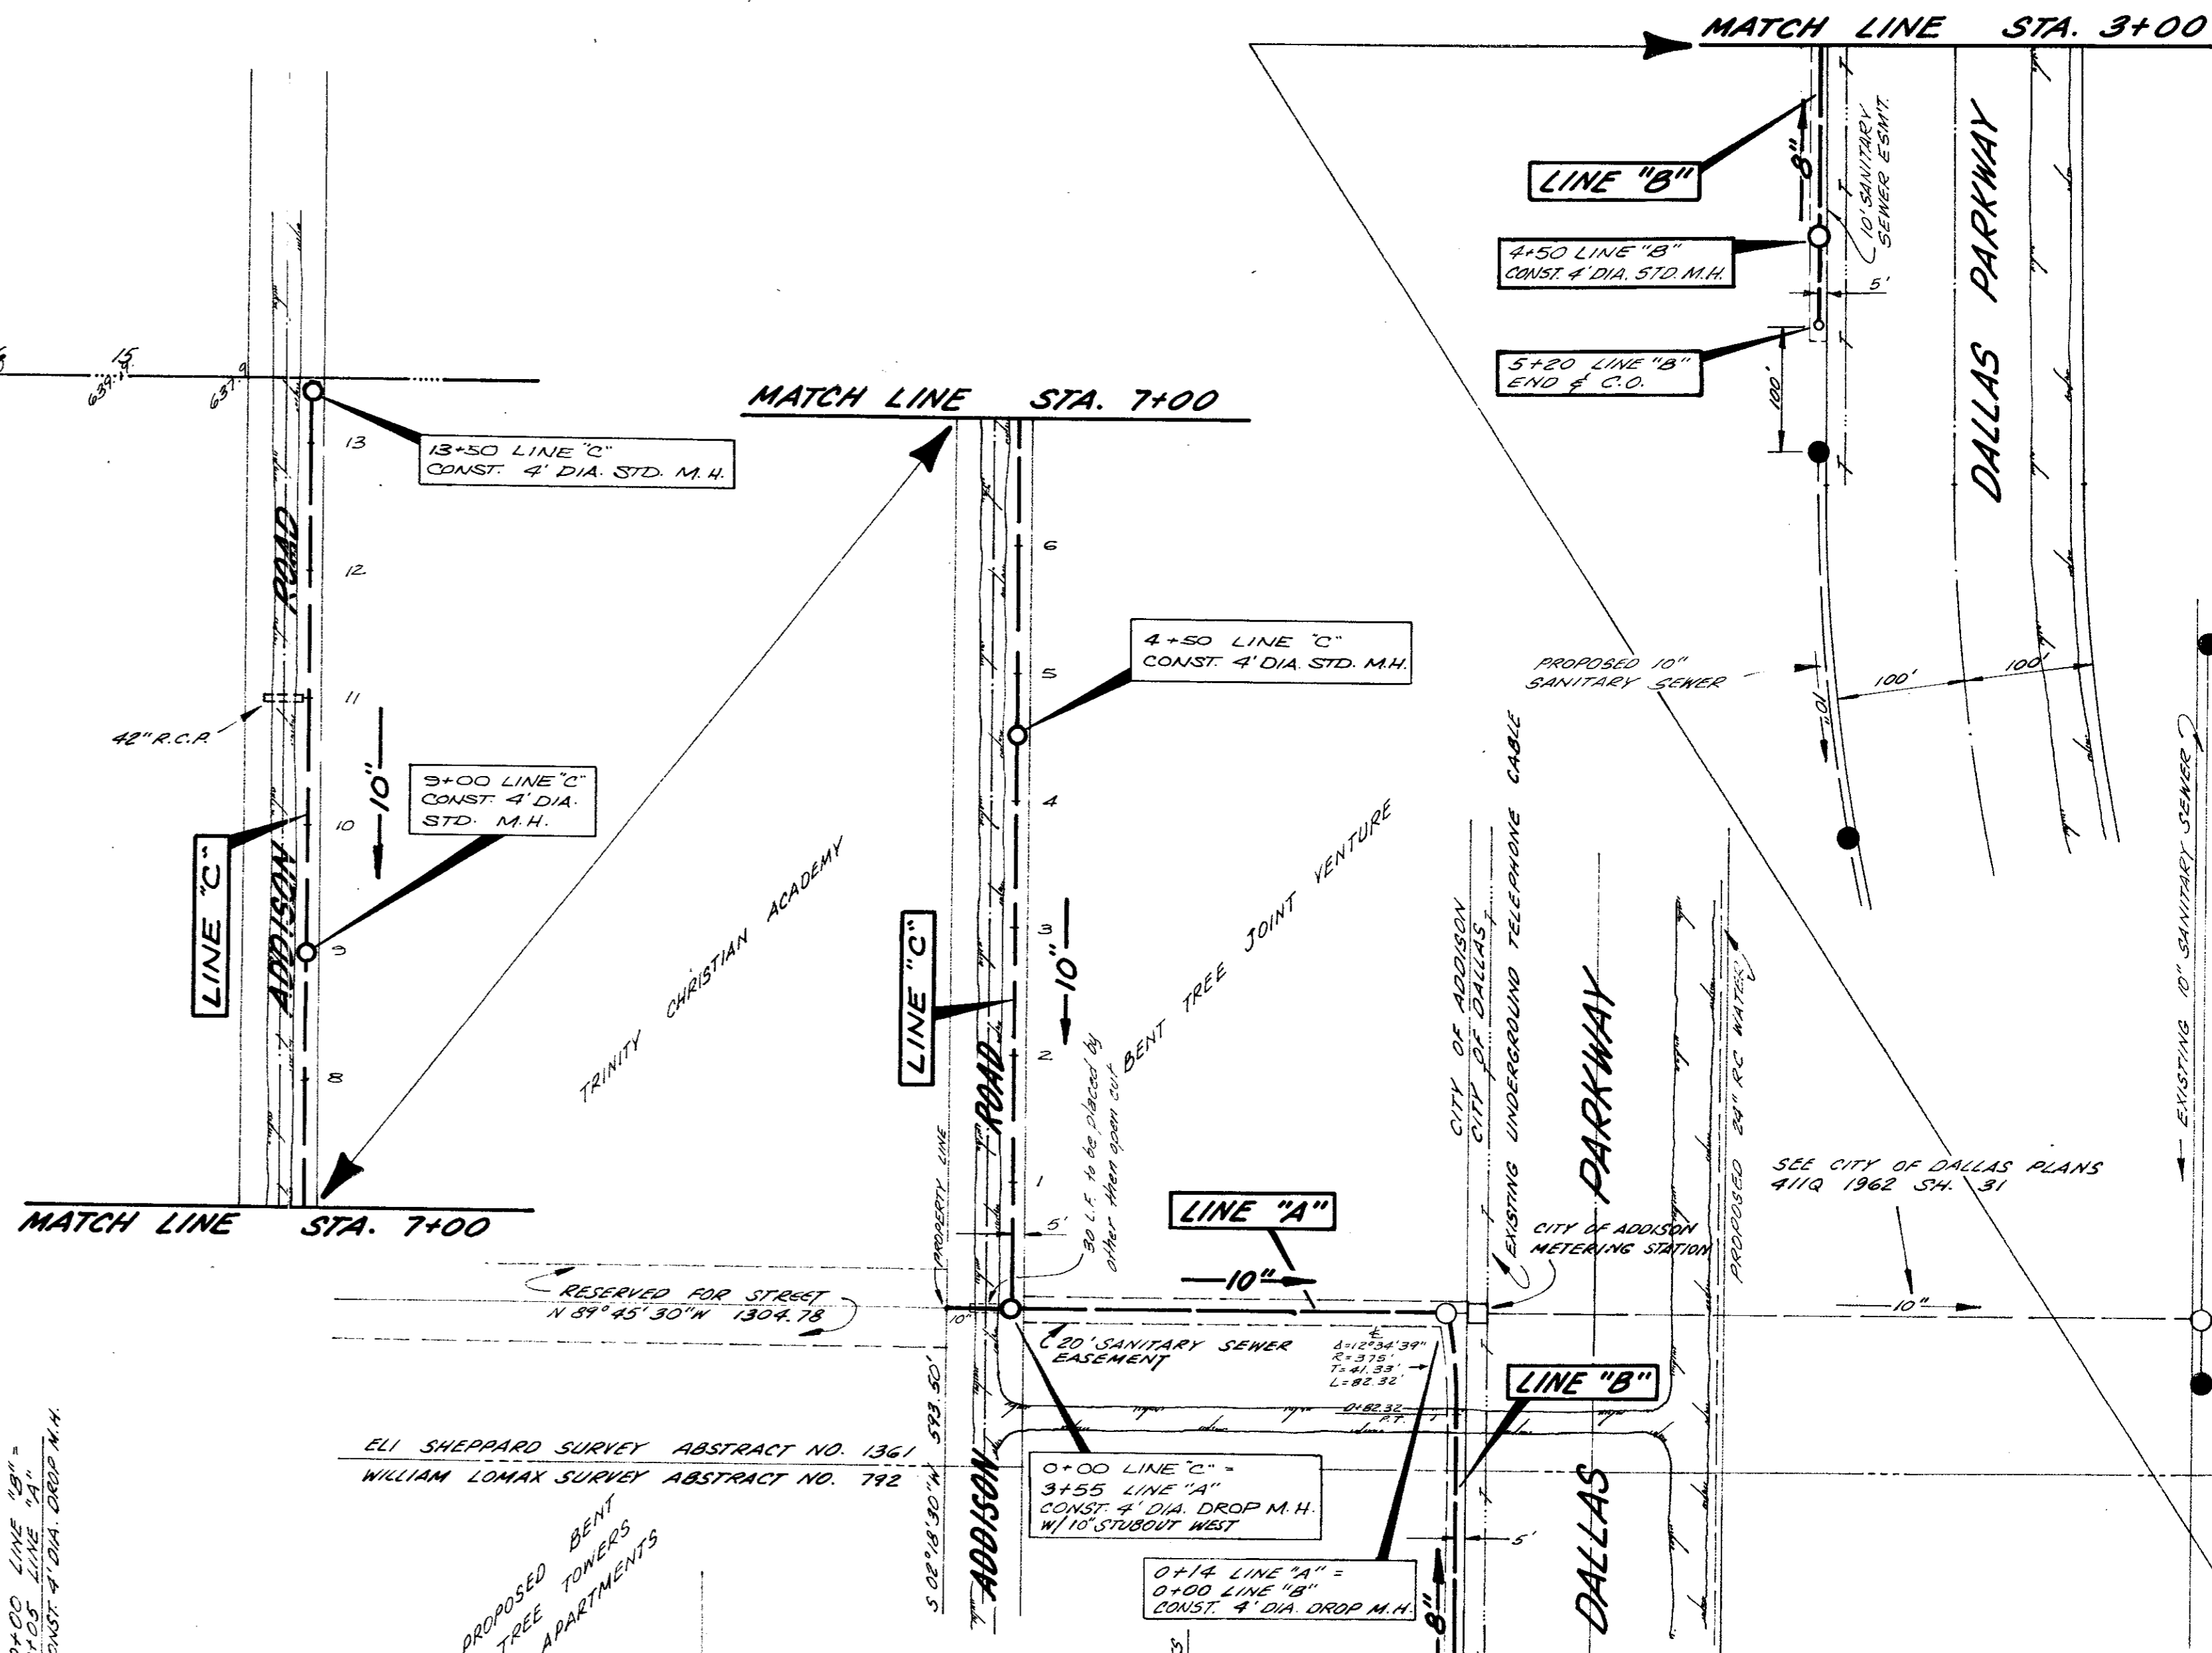


**BENCH MARK**


**NOTE:**

IT WILL BE THE CONTRACTOR'S  
RESPONSIBILITY TO VERIFY THE  
LOCATION AND TO PROTECT  
ALL EXISTING UTILITIES.

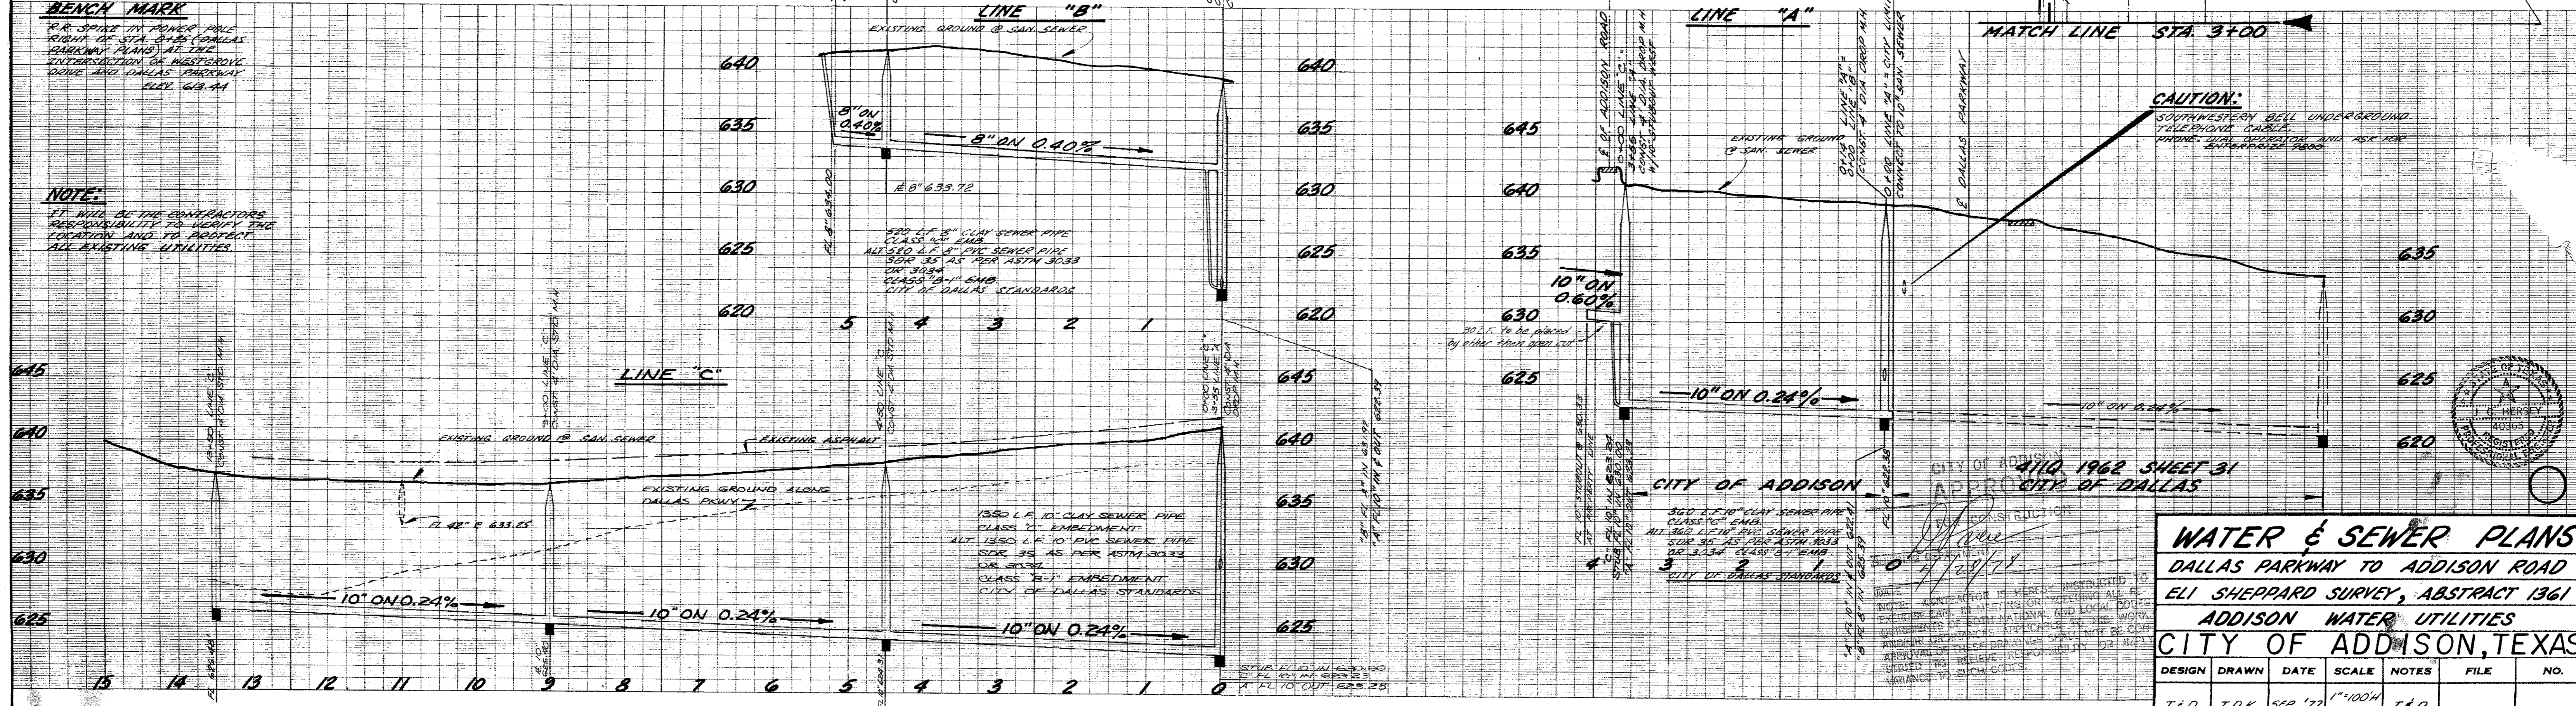

**CAUTION:**  
SOUTHWESTERN BELL UNDERGROUND  
TELEPHONE CABLES.  

**WATER & SEWER PLANS**  
DALLAS PARKWAY TO ADDISON ROAD  
ELI SHEPPARD SURVEY, ABSTRACT 1361  
ADDISON WATER UTILITIES  
CITY OF ADDISON, TEXAS

DESIGN	DRAWN	DATE	SCALE	NOTES	FILE	NO.
T.D.	T.D.K.	SEP '77	1"=100' 1"=6' V	T.D.		

