




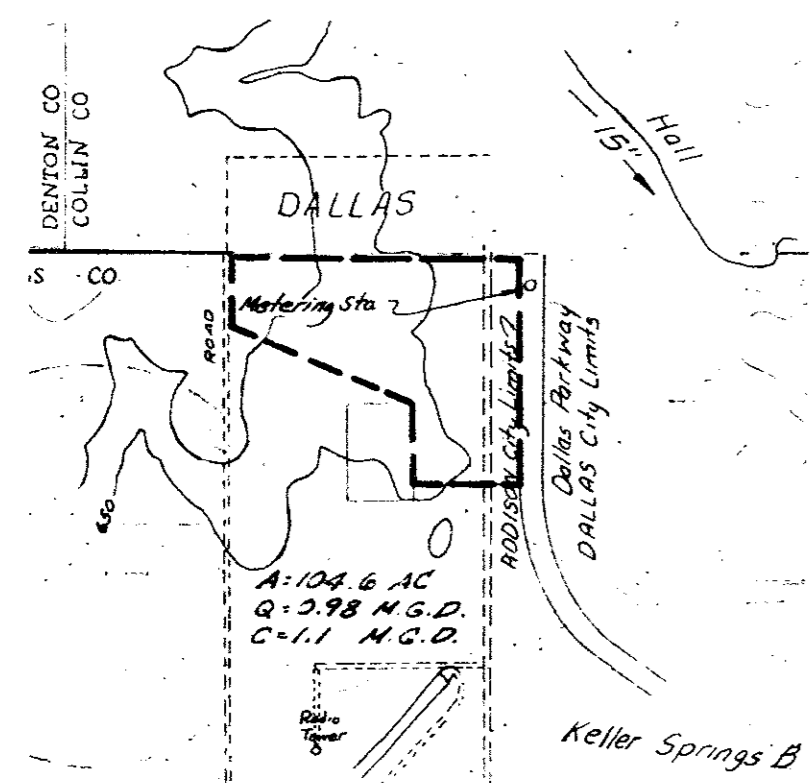


COLLIN COUNTY  
DALLAS COUNTY

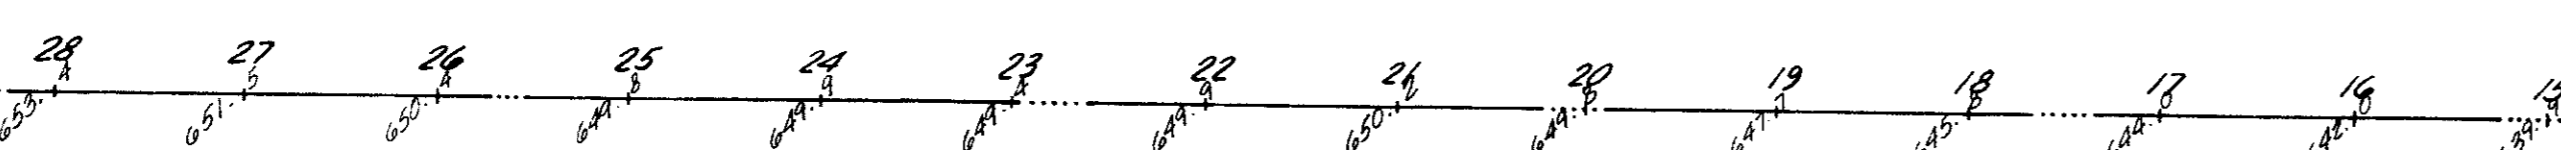

DRAINAGE AREA MAP

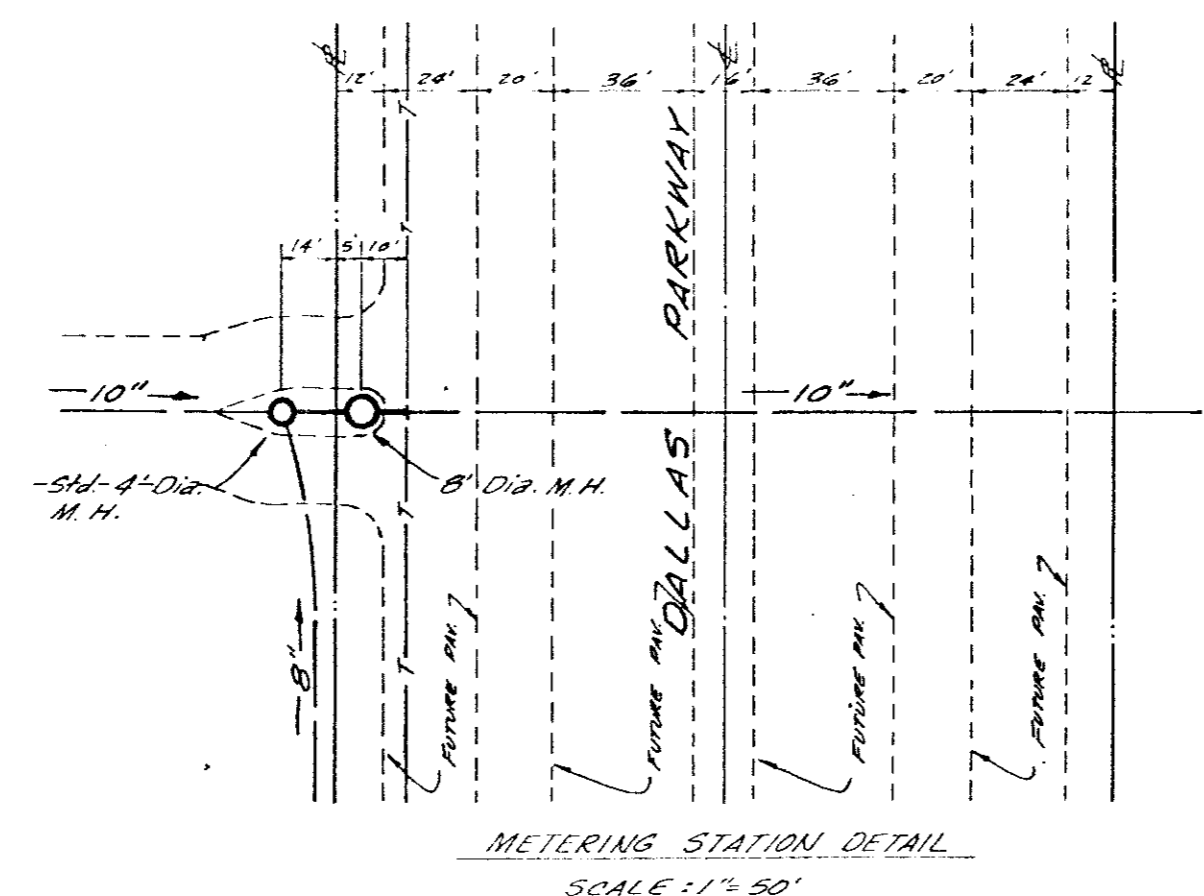

METERING STATION DETAIL  

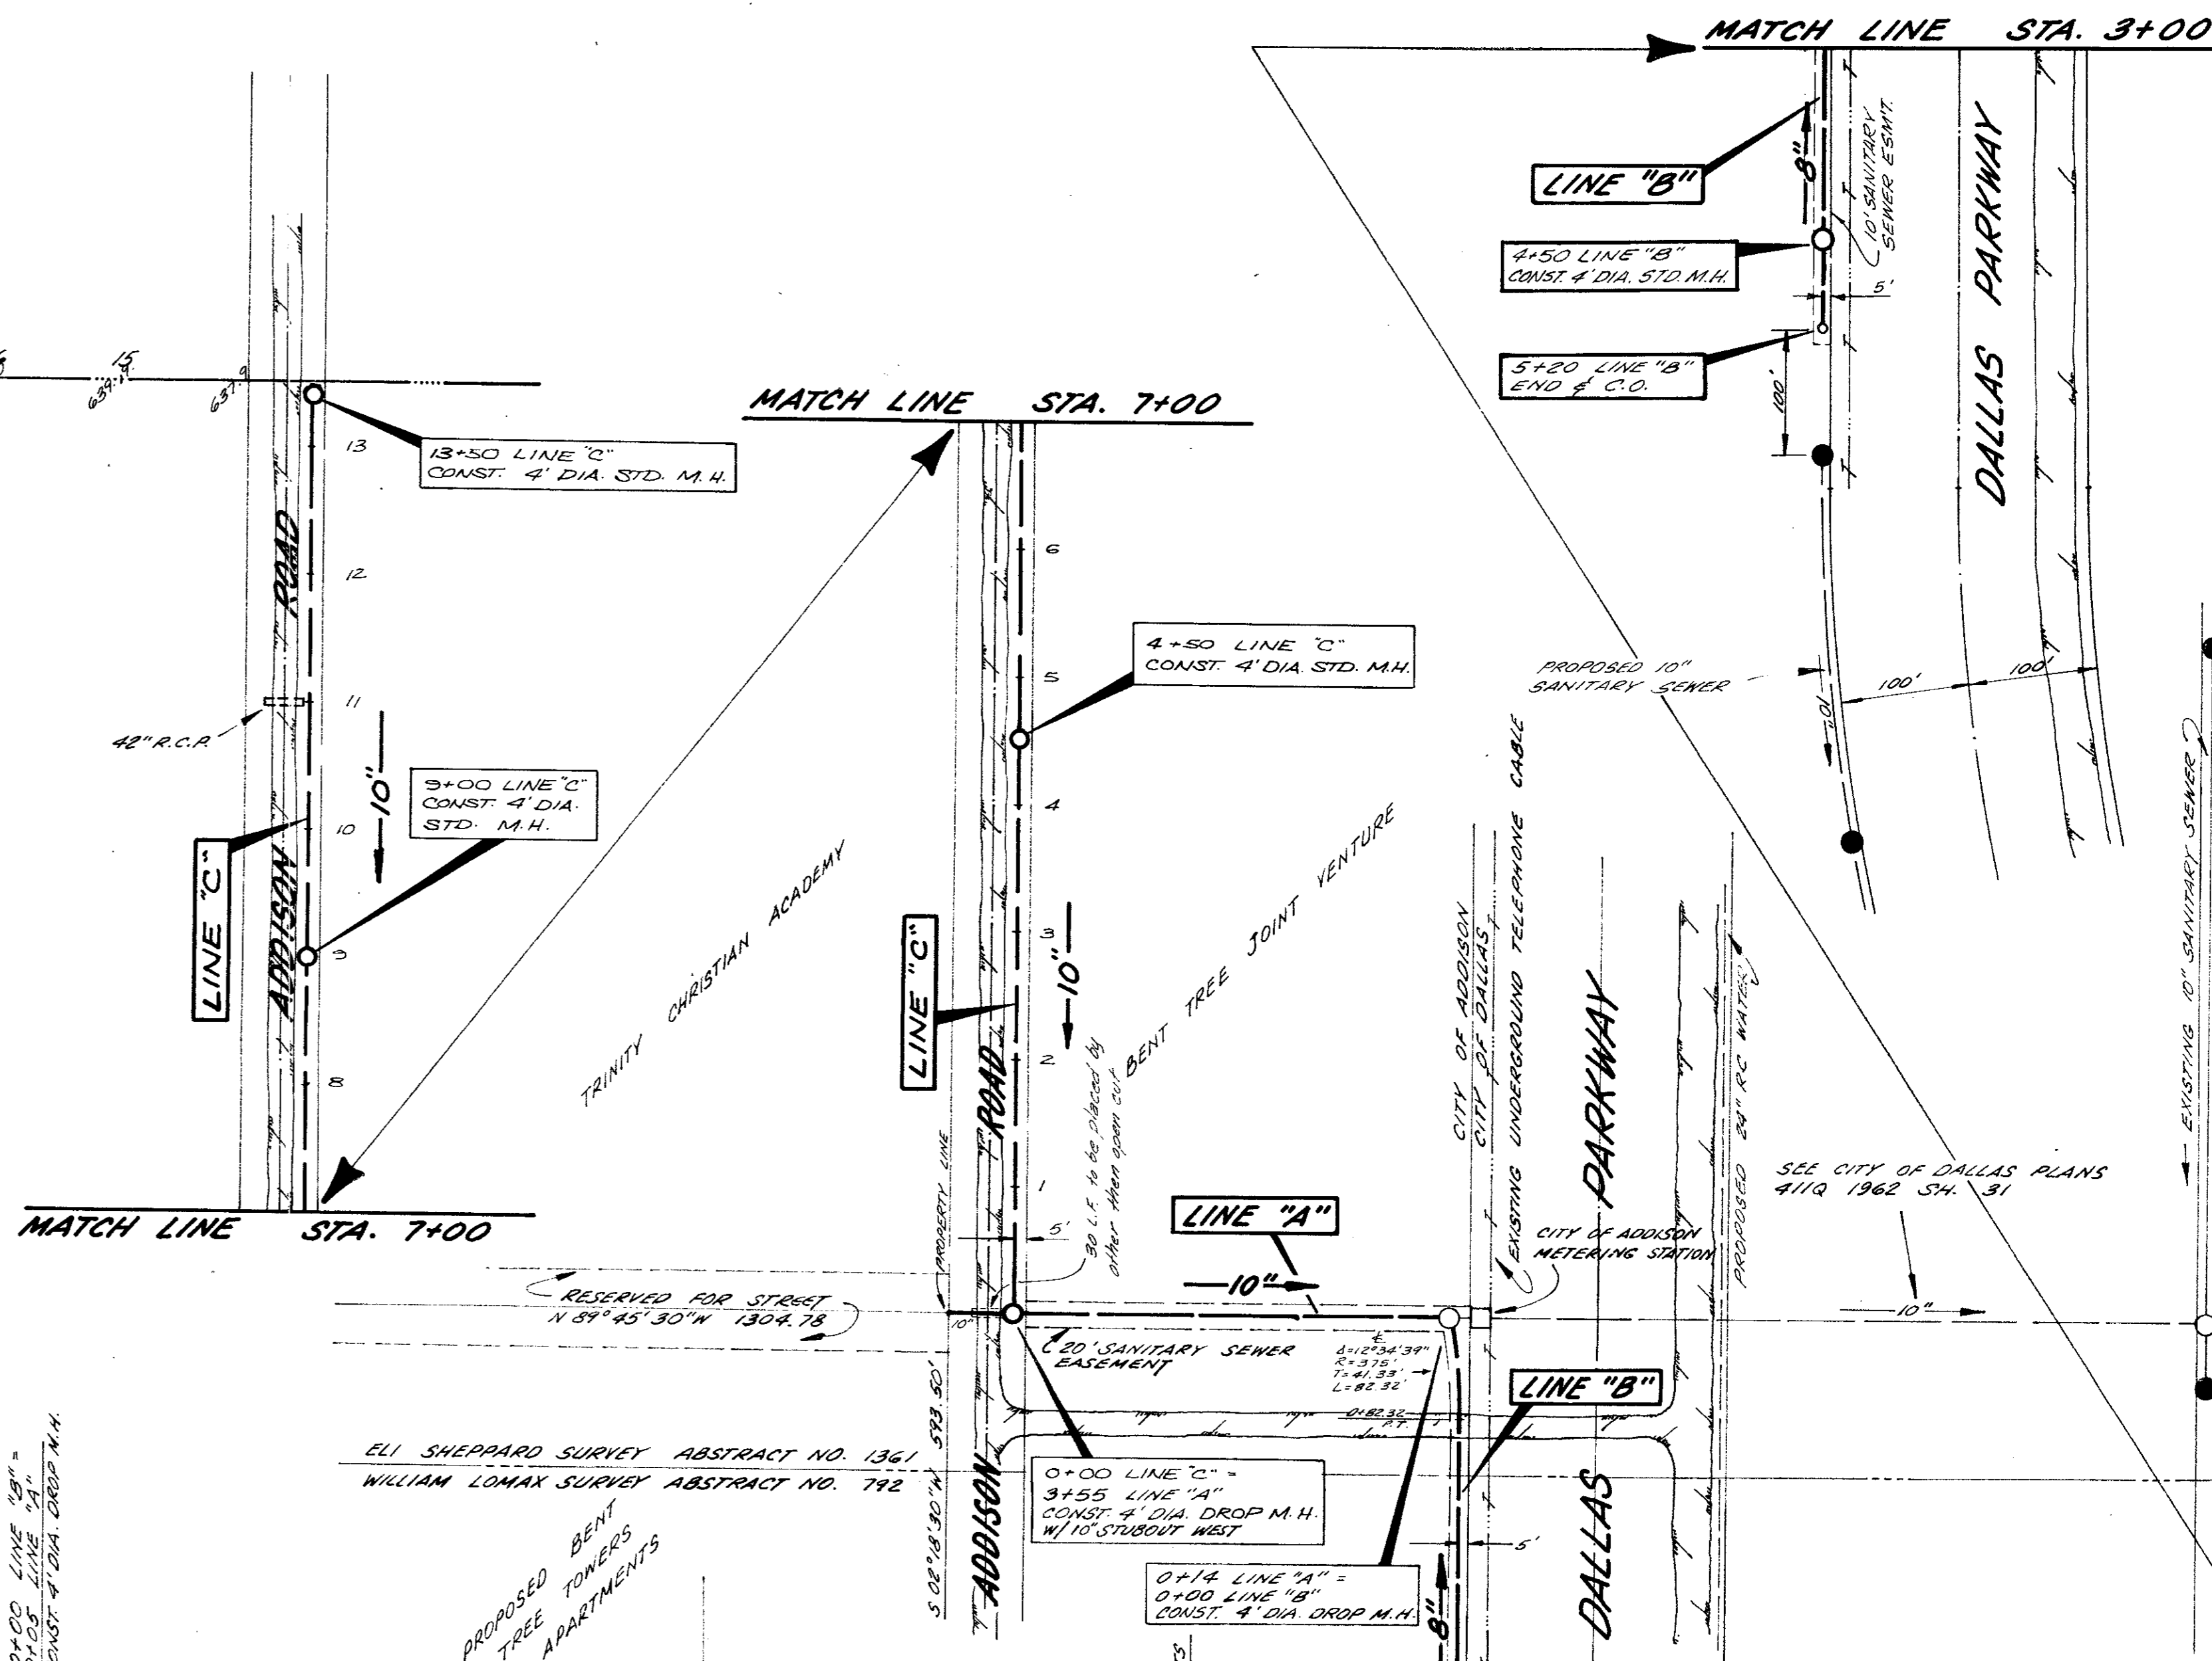


**BENCH MARK**


**NOTE:**

IT WILL BE THE CONTRACTOR'S RESPONSIBILITY TO VERIFY THE LOCATION AND TO PROTECT ALL EXISTING UTILITIES.

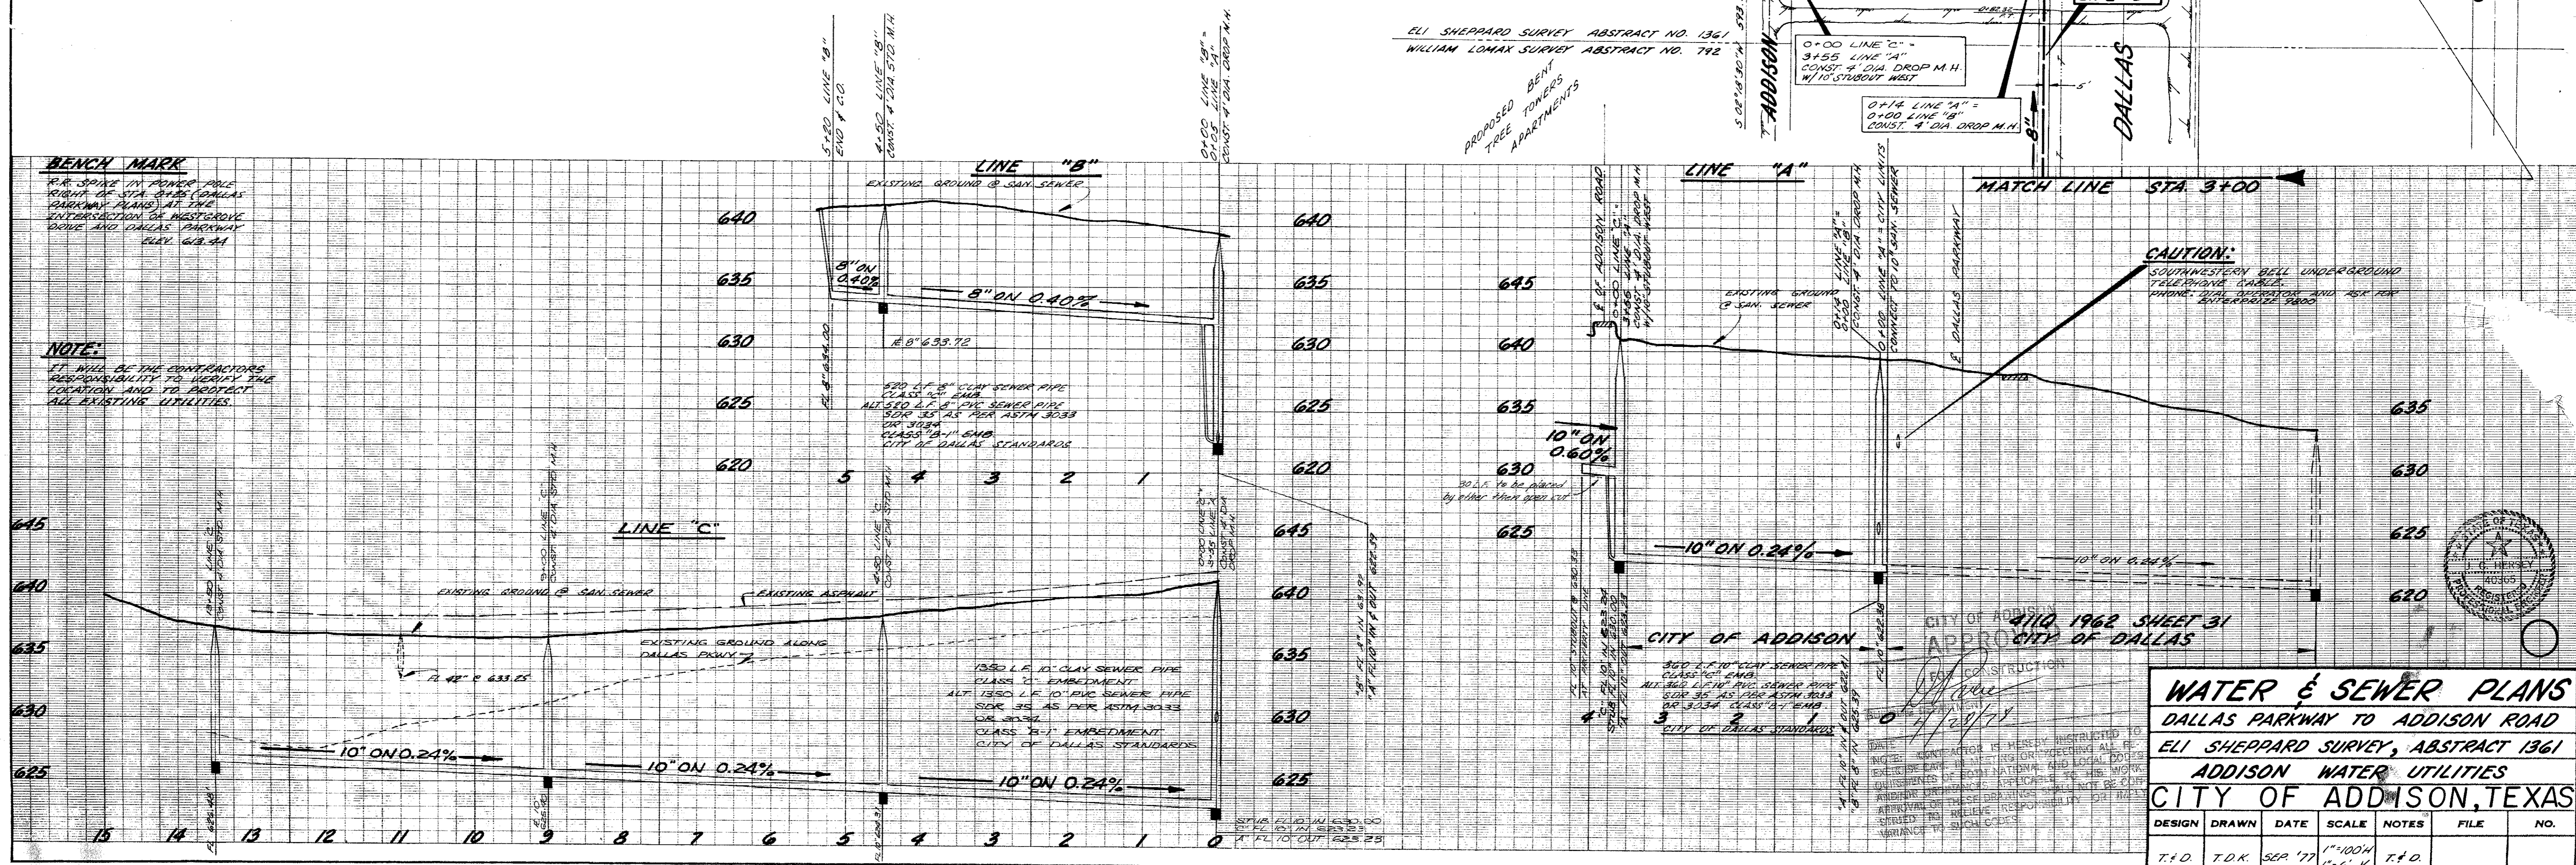

**CAUTION:**  

**WATER & SEWER PLANS**  
DALLAS PARKWAY TO ADDISON ROAD  
ELI SHEPPARD SURVEY, ABSTRACT 1361  
ADDISON WATER UTILITIES  
CITY OF ADDISON, TEXAS

DESIGN	DRAWN	DATE	SCALE	NOTES	FILE	NO.
T.D.	T.D.K.	SEP '77	1"=100' 1"=6' V	T.D.		