



SCALE: 1"=100'

JACK POUGE, W.R. SANFORD, CHRISTIAN CONCERN FOUNDATION, INC., FIRST BAPTIST CHURCH OF DALLAS, W.A. CRISWELL FOUNDATION, INC.

ABSTRACT 792

R.S.F. LAND CORPORATION & OAK CLIFF SAVINGS & LOAN ASSOCIATION

SAN SEWER CURVE DATA	
C1	$\Delta = 50^{\circ} 01' 00''$
	$R = 1605.00'$
	$T = 748.71'$
	$L = 1401.09'$

R.S.F. LAND CORPORATION

10' SANITARY SEWER EASEMENT

STA. 5+00 LINE "A" CONST. 4" DIA. M.H.

STA. 10+00 LINE "A" CONST. 4" DIA. M.H.

STA. 15+00 LINE "A" CONST. 4" DIA. M.H.

STA. 20+00 LINE "A" CONST. 4" DIA. M.H.

STA. 25+00 LINE "A" CONST. 4" DIA. M.H.

STA. 30+00 LINE "A" CONST. 4" DIA. M.H.

DALLAS PARKWAY

P.C. STA. 15+70.79  
E. R.O.W.

ABSTRACT 792

R.S.F. LAND CORPORATION & OAK CLIFF SAVINGS & LOAN ASSOCIATION

P.T. STA. 29+71.87  
E. R.O.W.


STA. 0+00 LINE "A" (STA. 13+55.02 LINE "C") EXIST. 4" DIA. M.H.

R.S.F. LAND CORPORATION & OAK CLIFF SAVINGS & LOAN ASSOCIATION

BLOCK 8230  
BLOCK 8229

CAUTION: SOUTHWESTERN BELL UNDERGROUND TELEPHONE CABLE. FOR ENTERPRISE 9600

BENCH MARK: R.R. SPIKE IN POWER POLE RIGHT OF STA. 0+25 AT THE INTERSECTION OF WESTGROVE DRIVE AND DALLAS PARKWAY  
ELEV. 613.44

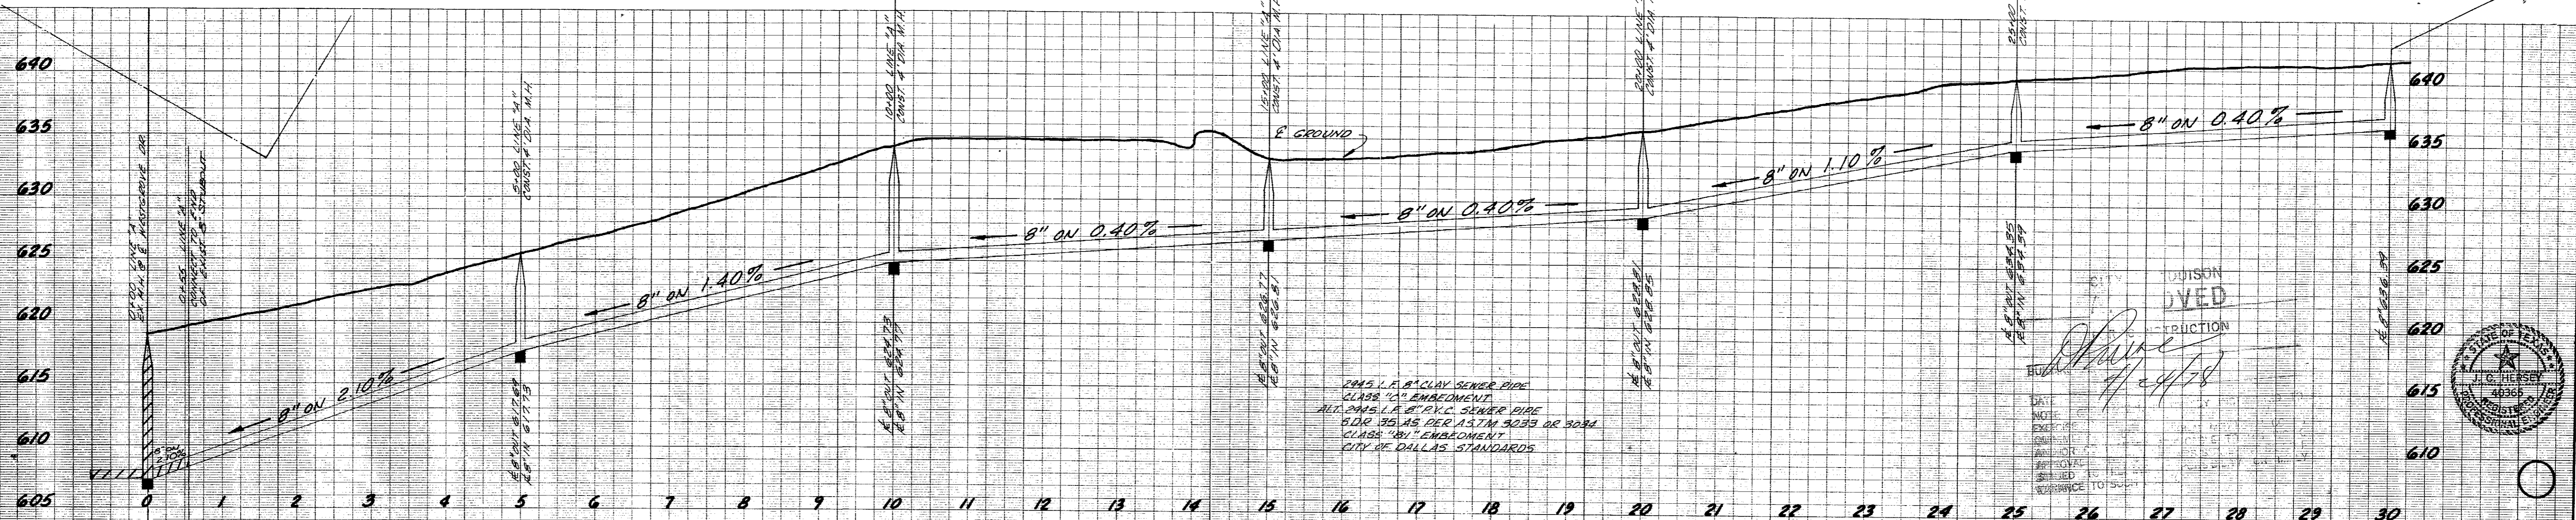

LINE "A"

**WATER & SAN. SEWER PLANS**  
**DALLAS PARKWAY**  
**WESTGROVE DRIVE TO COUNTY LINE**  
**ADDISON WATER UTILITIES**  
**CITY OF ADDISON, TEXAS**

DESIGN	DRAWN	DATE	SCALE	NOTES	FILE	NO.
THREAGILL-DOWNEY & ASSOCIATES		APR. 77	1"=100'H 1"=6'V	T & D		

