
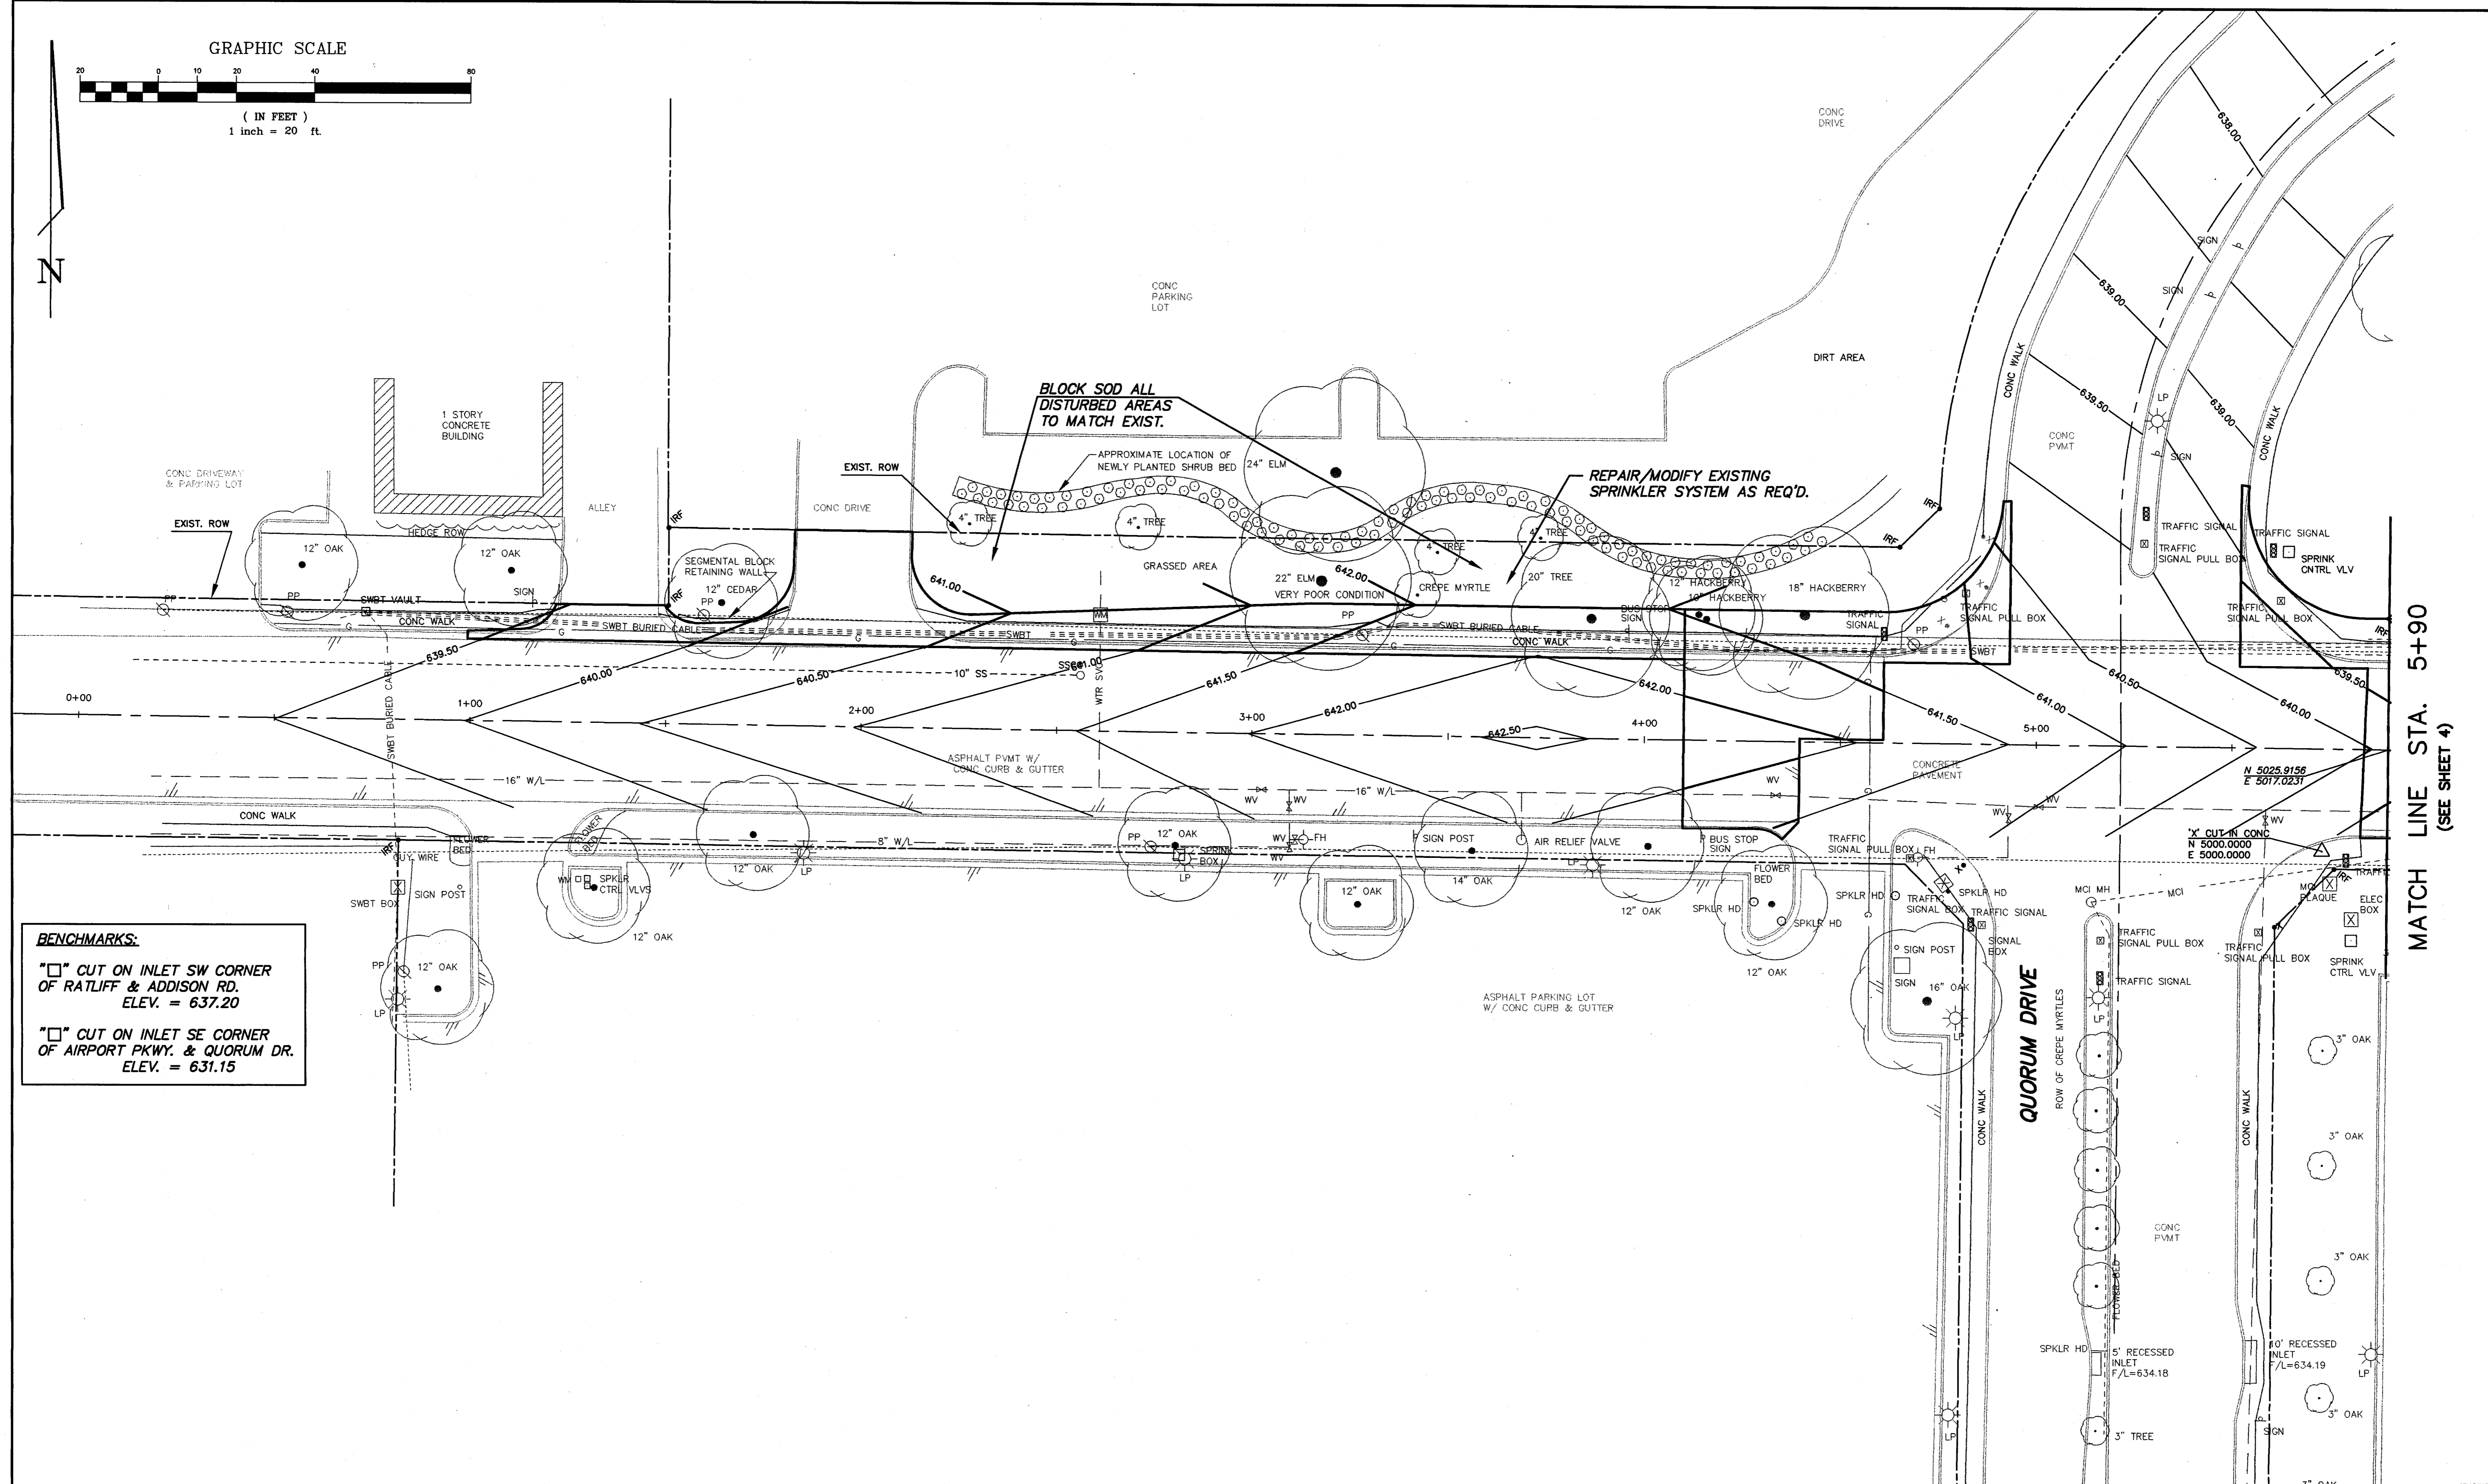


GRAPHIC SCALE

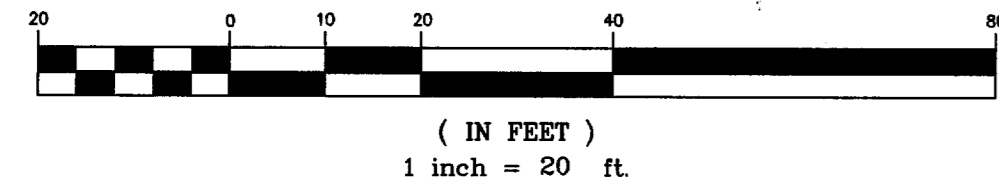

BENCHMARKS:
 □ CUT ON INLET SW CORNER OF RATLIFF & ADDISON RD. ELEV. = 637.20
 □ CUT ON INLET SE CORNER OF AIRPORT PKWY. & QUORUM DR. ELEV. = 631.15

MATCH LINE STA. 5+90 (SEE SHEET 4)

NO.	REVISION	BY	DATE

DESIGNED BY: DEB
 DRAWN BY: JPS
 CHECKED BY: JRP

TOWN OF ADDISON

SCALE
 HORIZ 1"=20'
 VERT N/A
 DATE APR 1999

TEAGUE NALL AND PERKINS
 CONSULTING ENGINEERS

915 Florence Street Fort Worth, Texas 76102 (817) 336-5773
 2001 West Irving Blvd Irving, Texas 75061 (972) 254-1765

STATE OF TEXAS
 REGISTERED PROFESSIONAL ENGINEER
 DELVIN BLACK
 31640
 Date: 14Apr99

TOWN OF ADDISON, TEXAS
 KELLER SPRINGS ROAD/QUORUM DRIVE
GRADING IMPROVEMENTS
 STA. 0+00 TO STA. 5+90

TNP PROJECT ADD97277
 SHEET **3** OF 20

D:\PROJ\41\ADD97277\CAD\GRAD\ING1.DWG Tue Apr 13 16:08:15 1999 CADMAN