


MATCH LINE STA. 5+90  
(SEE SHEET 3)

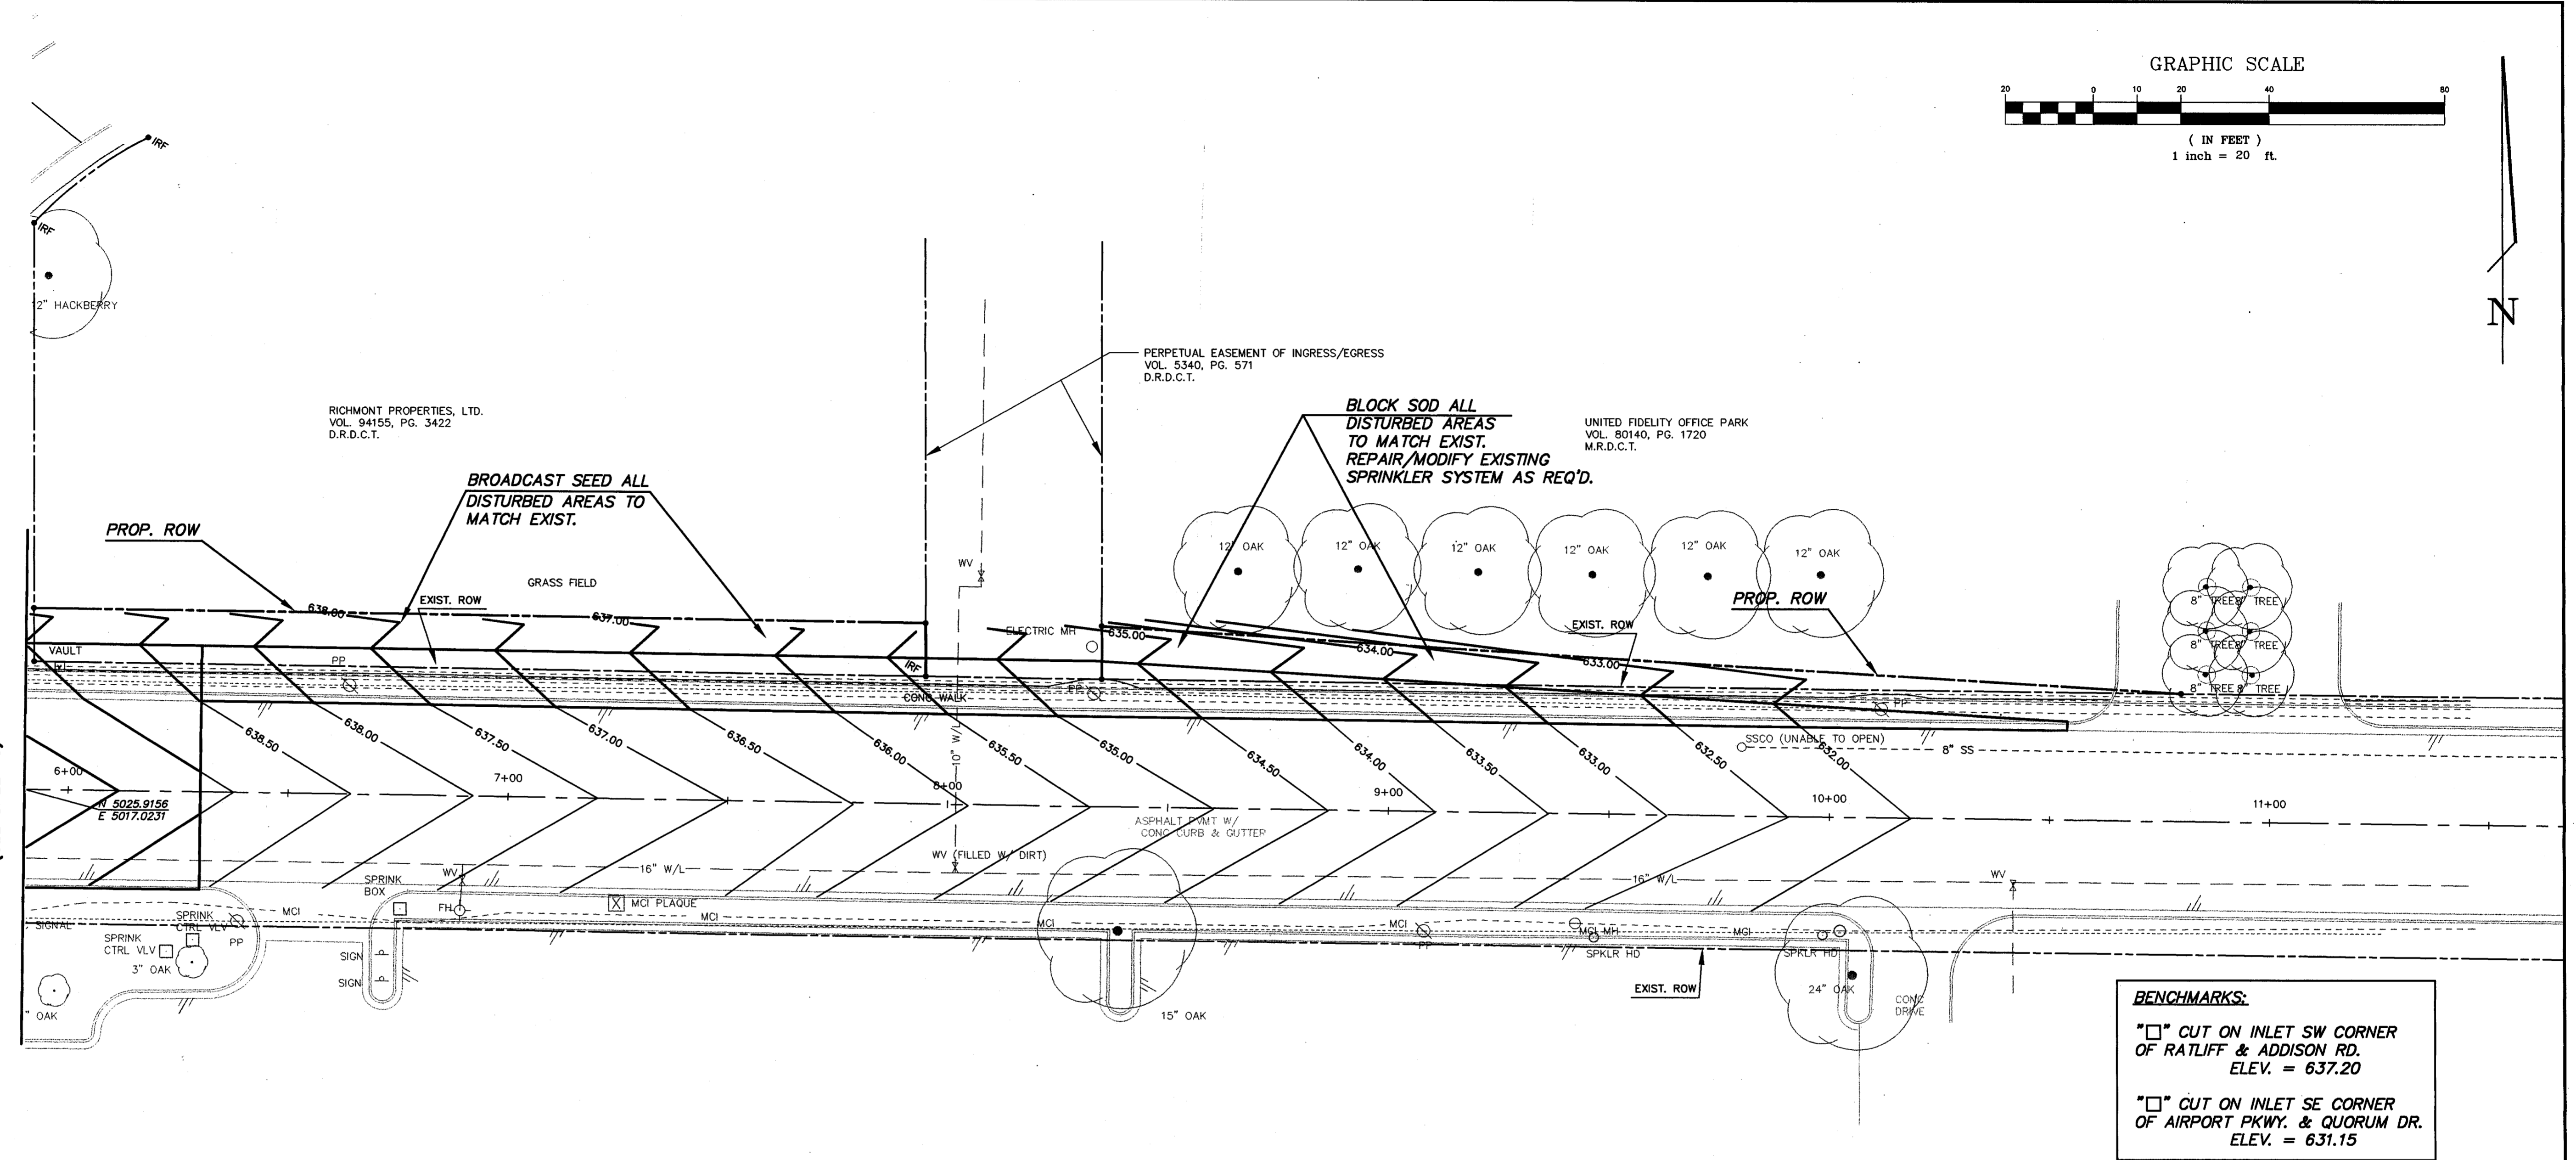

**BENCHMARKS:**

"□" CUT ON INLET SW CORNER OF RATLIFF & ADDISON RD. ELEV. = 637.20

"□" CUT ON INLET SE CORNER OF AIRPORT PKWY. & QUORUM DR. ELEV. = 631.15

ASPHALT PARKING LOT  
W/ CONC CURB & GUTTER

G:\PROJ-R1\ADDISON\277\CAD\BRADINGS.DWG Tue Apr 13 16:06:59 1999 CALDMAN

NO.	REVISION	BY	DATE


DEB  
DESIGNED  
JPS  
DRAWN  
JRP  
CHECKED

TOWN OF  
**ADDISON**

SCALE  
HORIZ  
1"=20'  
VERT  
N/A  
DATE  
APR 1999



**TEAGUE NALL AND PERKINS**  
INC. CONSULTING ENGINEERS  
915 Florence Street Fort Worth, Texas 76102 (817) 336-5773  
2001 West Irving Blvd. Irving, Texas 75061 (972) 254-1765

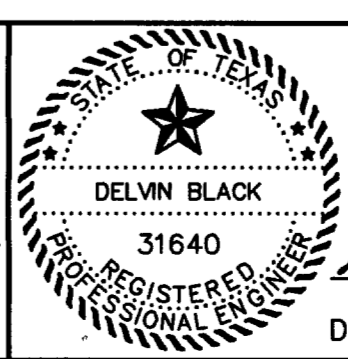

Delvin Black P.E.  
Date: 14 Apr 99

TOWN OF ADDISON, TEXAS  
KELLER SPRINGS ROAD/QUORUM DRIVE  
**GRADING IMPROVEMENTS**  
STA. 5+90 TO END

TNP PROJECT  
ADD97277  
SHEET  
**4**  
OF  
20