


G:\PROJ-H1\ADD97277\CAD\X-SEC-3.DWG Tue Apr 13 16:13:17 1999 CADMAN

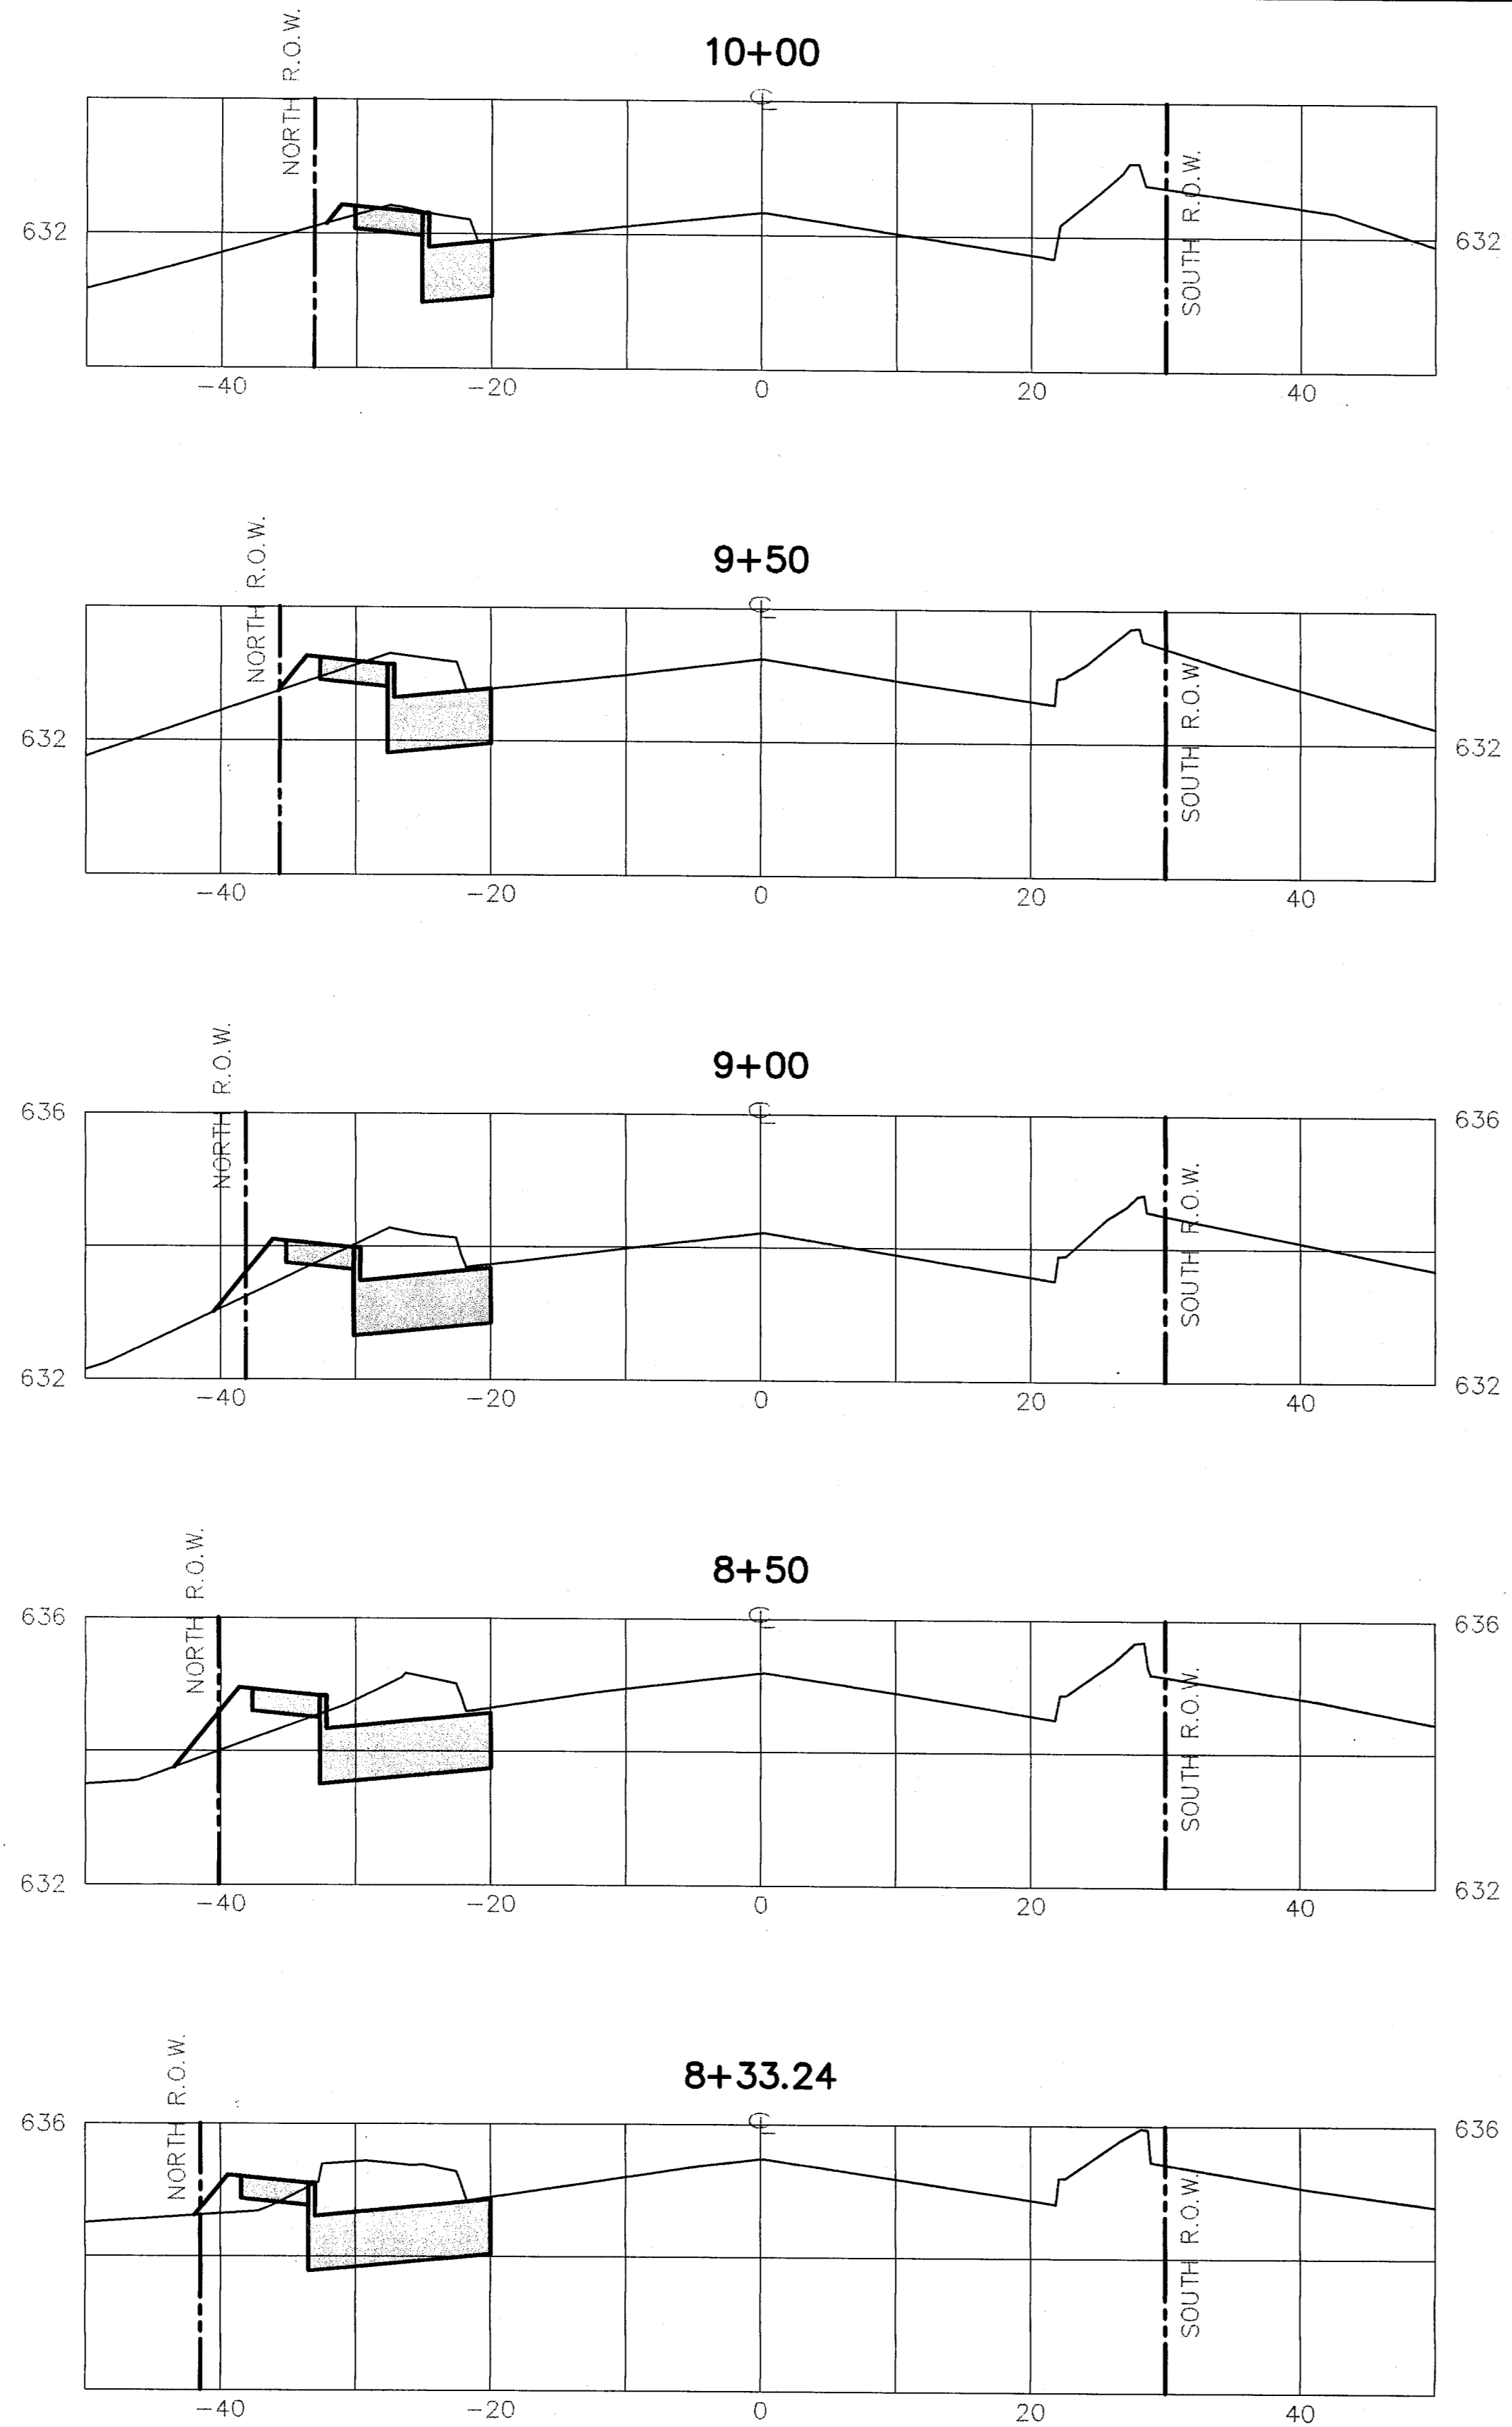

NO.	REVISION	BY	DATE

DESIGNED  
**JPS**  
 DRAWN  
**JRP**  
 CHECKED

TOWN OF  
**ADDISON**

SCALE  
 HORIZ  
 1" = 10'  
 VERT  
 1" = 2'  
 DATE  
 APR 1999



**TEAGUE NALL AND PERKINS**  
 CONSULTING ENGINEERS  
 915 Florence Street Fort Worth, Texas 76102  
 (817) 336-5773  
 2001 West Irving Blvd. Irving, Texas 75061  
 (972) 254-1765



Date: *14 Apr 99*  
 Delvin Black, P.E.

TOWN OF ADDISON, TEXAS  
 KELLER SPRINGS ROAD/QUORUM DRIVE  
**INTERSECTION IMPROVEMENTS**  
 CROSS SECTIONS  
 STA. 8+50 TO STA. 10+00

TNP PROJECT  
 ADD97277  
 SHEET  
**9**  
 OF  
 20