



**HANDRAIL AND RETAINING WALL
END TREATMENT DETAIL**
N.T.S.

INDEX OF SHEETS


SHEET NO.	DESCRIPTION
1	TYPICAL STRUCTURAL DETAILS
2	RETAINING WALL PLAN & ELEVATIONS
3	RCBC - SECTIONS
4	RETAINING WALL SECTIONS & DETAILS

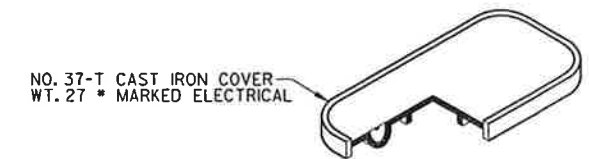


NO. 37-T CAST IRON COVER
WT. 27 * MARKED ELECTRICAL

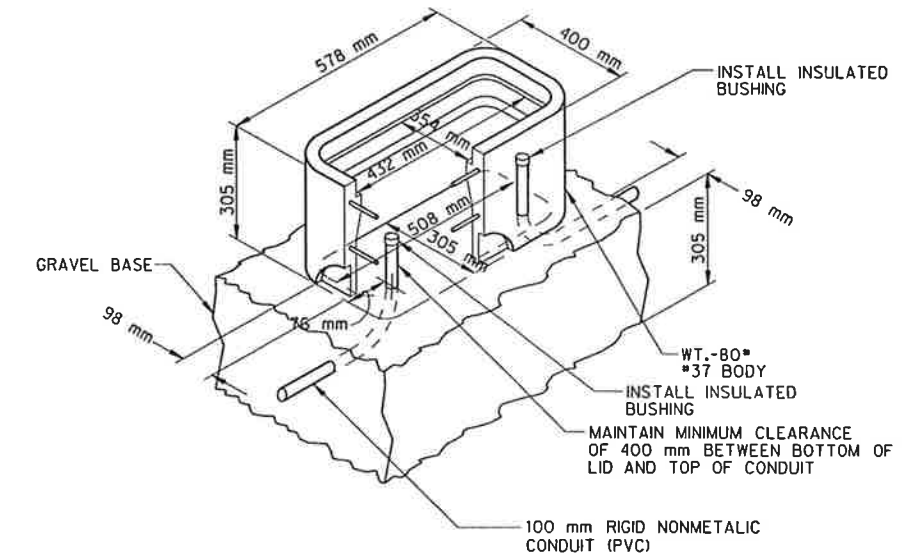

PULL BOX DETAIL
N.T.S.

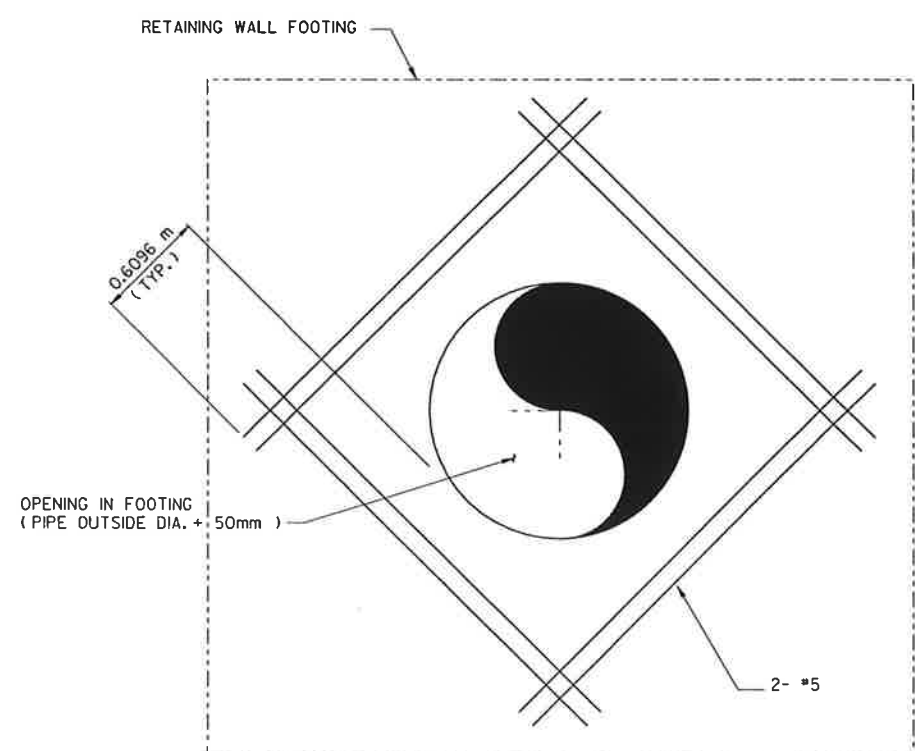

**TYPICAL LEAVE OUT
(RET. WALL FOOTING)**
N.T.S.

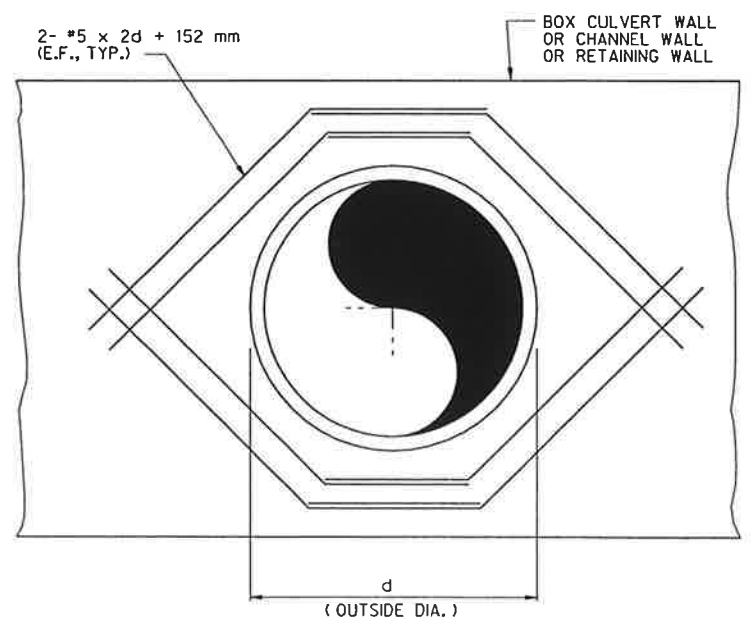

TYPICAL PIPE OPENING
N.T.S.

- NOTES:
 1. BEND BARS AS REQ'D TO MAINTAIN CLEAR COVER.
 2. FOR SKEWED OPENINGS d= MAXIMUM OUTSIDE DIMENSION.



TYPICAL STRUCTURAL DETAILS									
KELLER SPRINGS ROAD									
DALLAS COUNTY, TEXAS									
TEXAS DEPARTMENT OF TRANSPORTATION									
Half Associates ENGINEERS - ARCHITECTS - SCIENTISTS - PLANNERS - SURVEYORS									
DESIGN	DRAWN	NOTES	FED. NO. DIV. NO.	STATE	FEDERAL AID PROJECT NO.	SHEET NO.			
	CADD		8	TEXAS	STP 95 (100) MM	1			
DATE	FILE	SCALE	STATE DIST. NO.	COUNTY	CONTROL SECTION NO.	JOB NO.	ROADWAY NO.		
JULY 1998	70651	1:500 HORIZ	19	DALLAS	0918	46	222	CS	