


(CALLED 365.34 AC.)
CITY OF ADDISON
VOLUME 77010, PAGE 1391
D.R.D.C.T.


EXHIBIT 4
MAP SHOWING
SURFACE RIGHT-OF-WAY EASEMENT
FOR
PROPOSED TUNNEL CONNECTOR
FOR KELLER SPRINGS ROAD
AT
ADDISON AIRPORT
LOCATED IN THE WM. LOMAX SURVEY, A-792,
AND THE E. COOK SURVEY, A-326
TOWN OF ADDISON, DALLAS COUNTY, TEXAS
BASED ON FIELD SURVEYS PERFORMED DURING
JANUARY, 1995

CURVE	RADIUS	LENGTH	DELTA	BEARING	CHORD
C-1	486.67	23.01	02°42'31"	S 89°17'48" E	23.01
C-2	491.17	120.82	14°04'12"	N 85°18'50" E	120.31
C-3	746.30	22.90	01°45'28"	S 25°40'41" E	22.89
C-4	696.30	43.41	03°37'28"	S 74°44'41" E	43.41
C-5	610.17	32.43	03°02'43"	S 78°51'24" W	32.43
C-6	614.67	157.47	14°40'43"	S 67°43'07" W	157.04

- NOTES:
- "o" INDICATES A 5/8 INCH IRON ROD SET
"x" INDICATES A "X"-OUT IN CONCRETE SET
UNLESS SHOWN OTHERWISE.
 - BASIS OF BEARINGS IS BASED UPON NAD83
AS DETERMINED FROM THE FOLLOWING:
ARP 1966 - COORDINATES
N 7038355.36
E 2478877.80
AIRPORT BEACON - COORDINATES
N 7039062.68
E 2478167.73

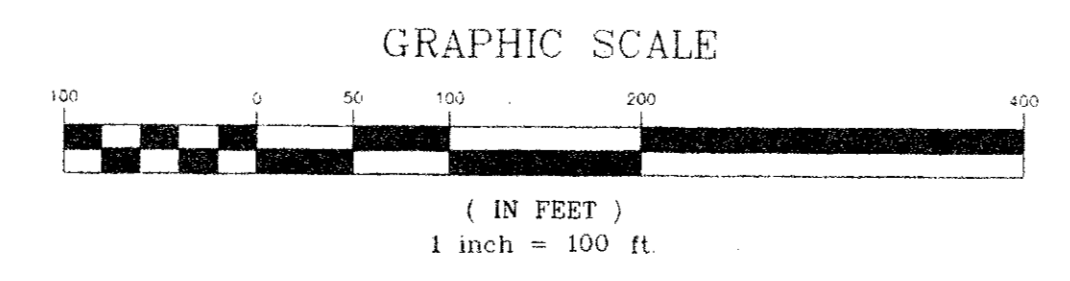

APPROVALS:
APPROVED _____ DATE _____
Texas Turnpike Authority - Executive Director
APPROVED _____ DATE _____
General Consultant
I certify that this plat correctly delineates the boundaries and corners of this tract as determined by a careful and accurate survey on the ground.
CERTIFIED Ayub R. Sandhu DATE 11-5-96
Ayub R. Sandhu, A.R.S. Engineers, Inc.
Registered Professional Land Surveyor No. 2910

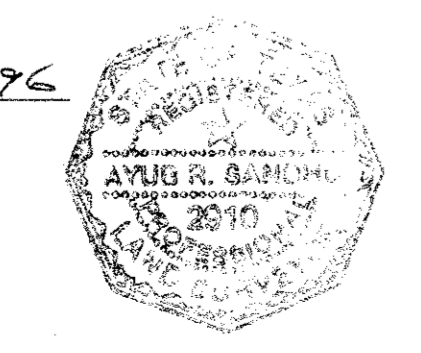

OCTOBER 31, 1996 - REVISED SURFACE RIGHT-OF-WAY
SEPTEMBER 10, 1996 - REVISED SURFACE RIGHT-OF-WAY

ARS
Engineers, Inc.
4245 N. Central Expressway Suite 500
Dallas, Texas 75205
(214) 522-8668 Fax (214) 521-9214