


NOTE:  
 CONTRACTOR SHALL REMOVE & DISPOSE OF TREES  
 AND DEBRIS LOCATED IN CREEK FROM STATION  
 9+40 TO STATION 12+60 AND GRADE.

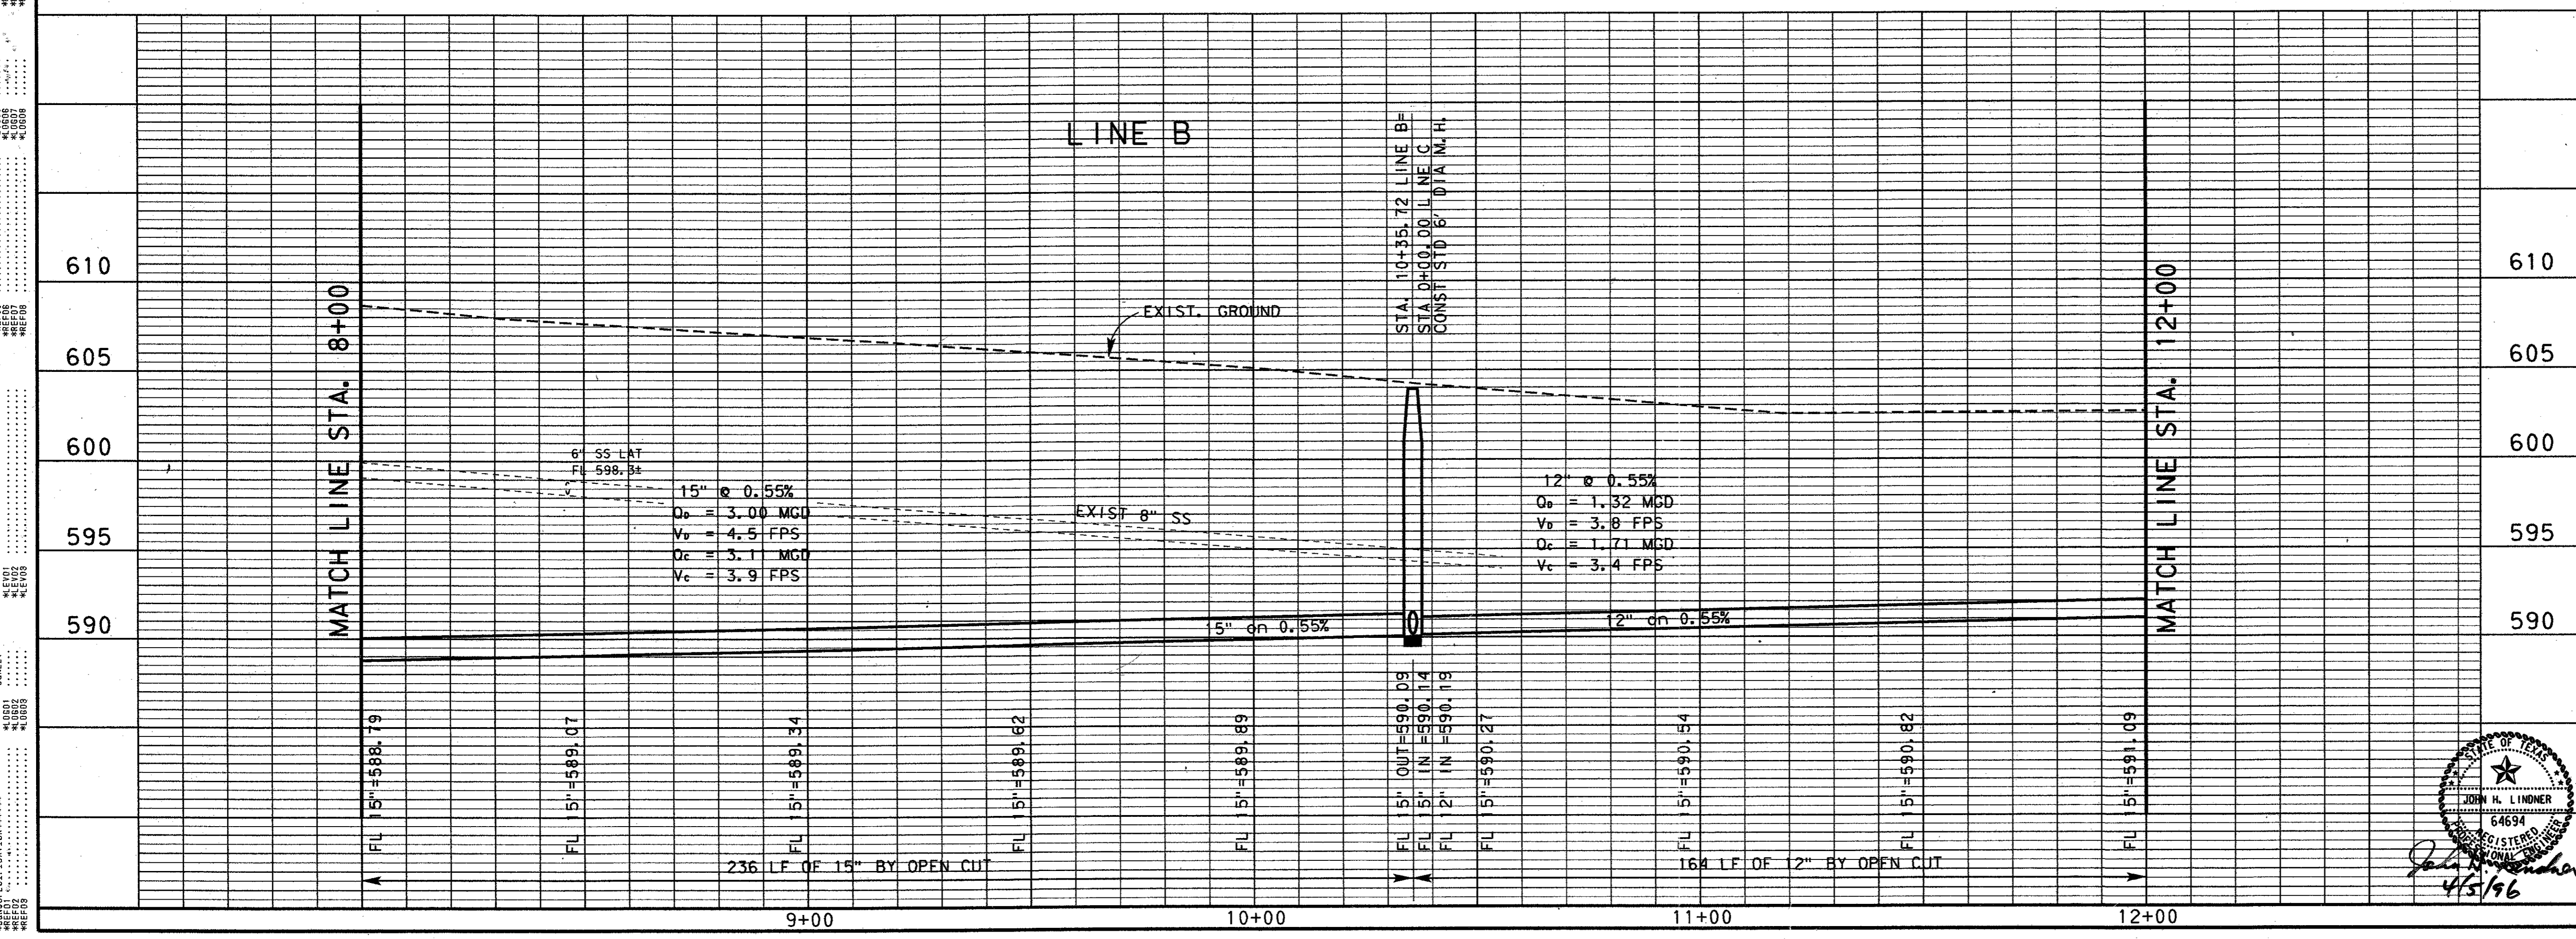

|     |      |          |         |
|-----|------|----------|---------|
| NO. | DATE | REVISION | APPROV. |
| 4   |      |          |         |
| 3   |      |          |         |
| 2   |      |          |         |
| 1   |      |          |         |

TOWN OF ADDISON, TEXAS

MIDWAY/BELTLINE SANITARY SEWER  
 PHASE II

LINE B  
 FROM STATION 8+00 TO STATION 12+00

**Carter & Burgess**  
 Consultants in Engineering, Architecture,  
 Planning and the Environment  
 CARTER & BURGESS, INC.  
 7950 ELMBROOK DRIVE, SUITE 250  
 DALLAS, TX 75247-4961

Unit: Scale: Hor: 1"=20'  
 Vert: 1"=5' Date: 04-05-96

Designed: J. Lindner Checked: J. Lindner Job No.: 93327601D

Drawn: R. Howman Approved: J. Lindner Sheet: 33 of 63

32765336.DGN

