


SECTION A
1/4" = 1'-0" (53)

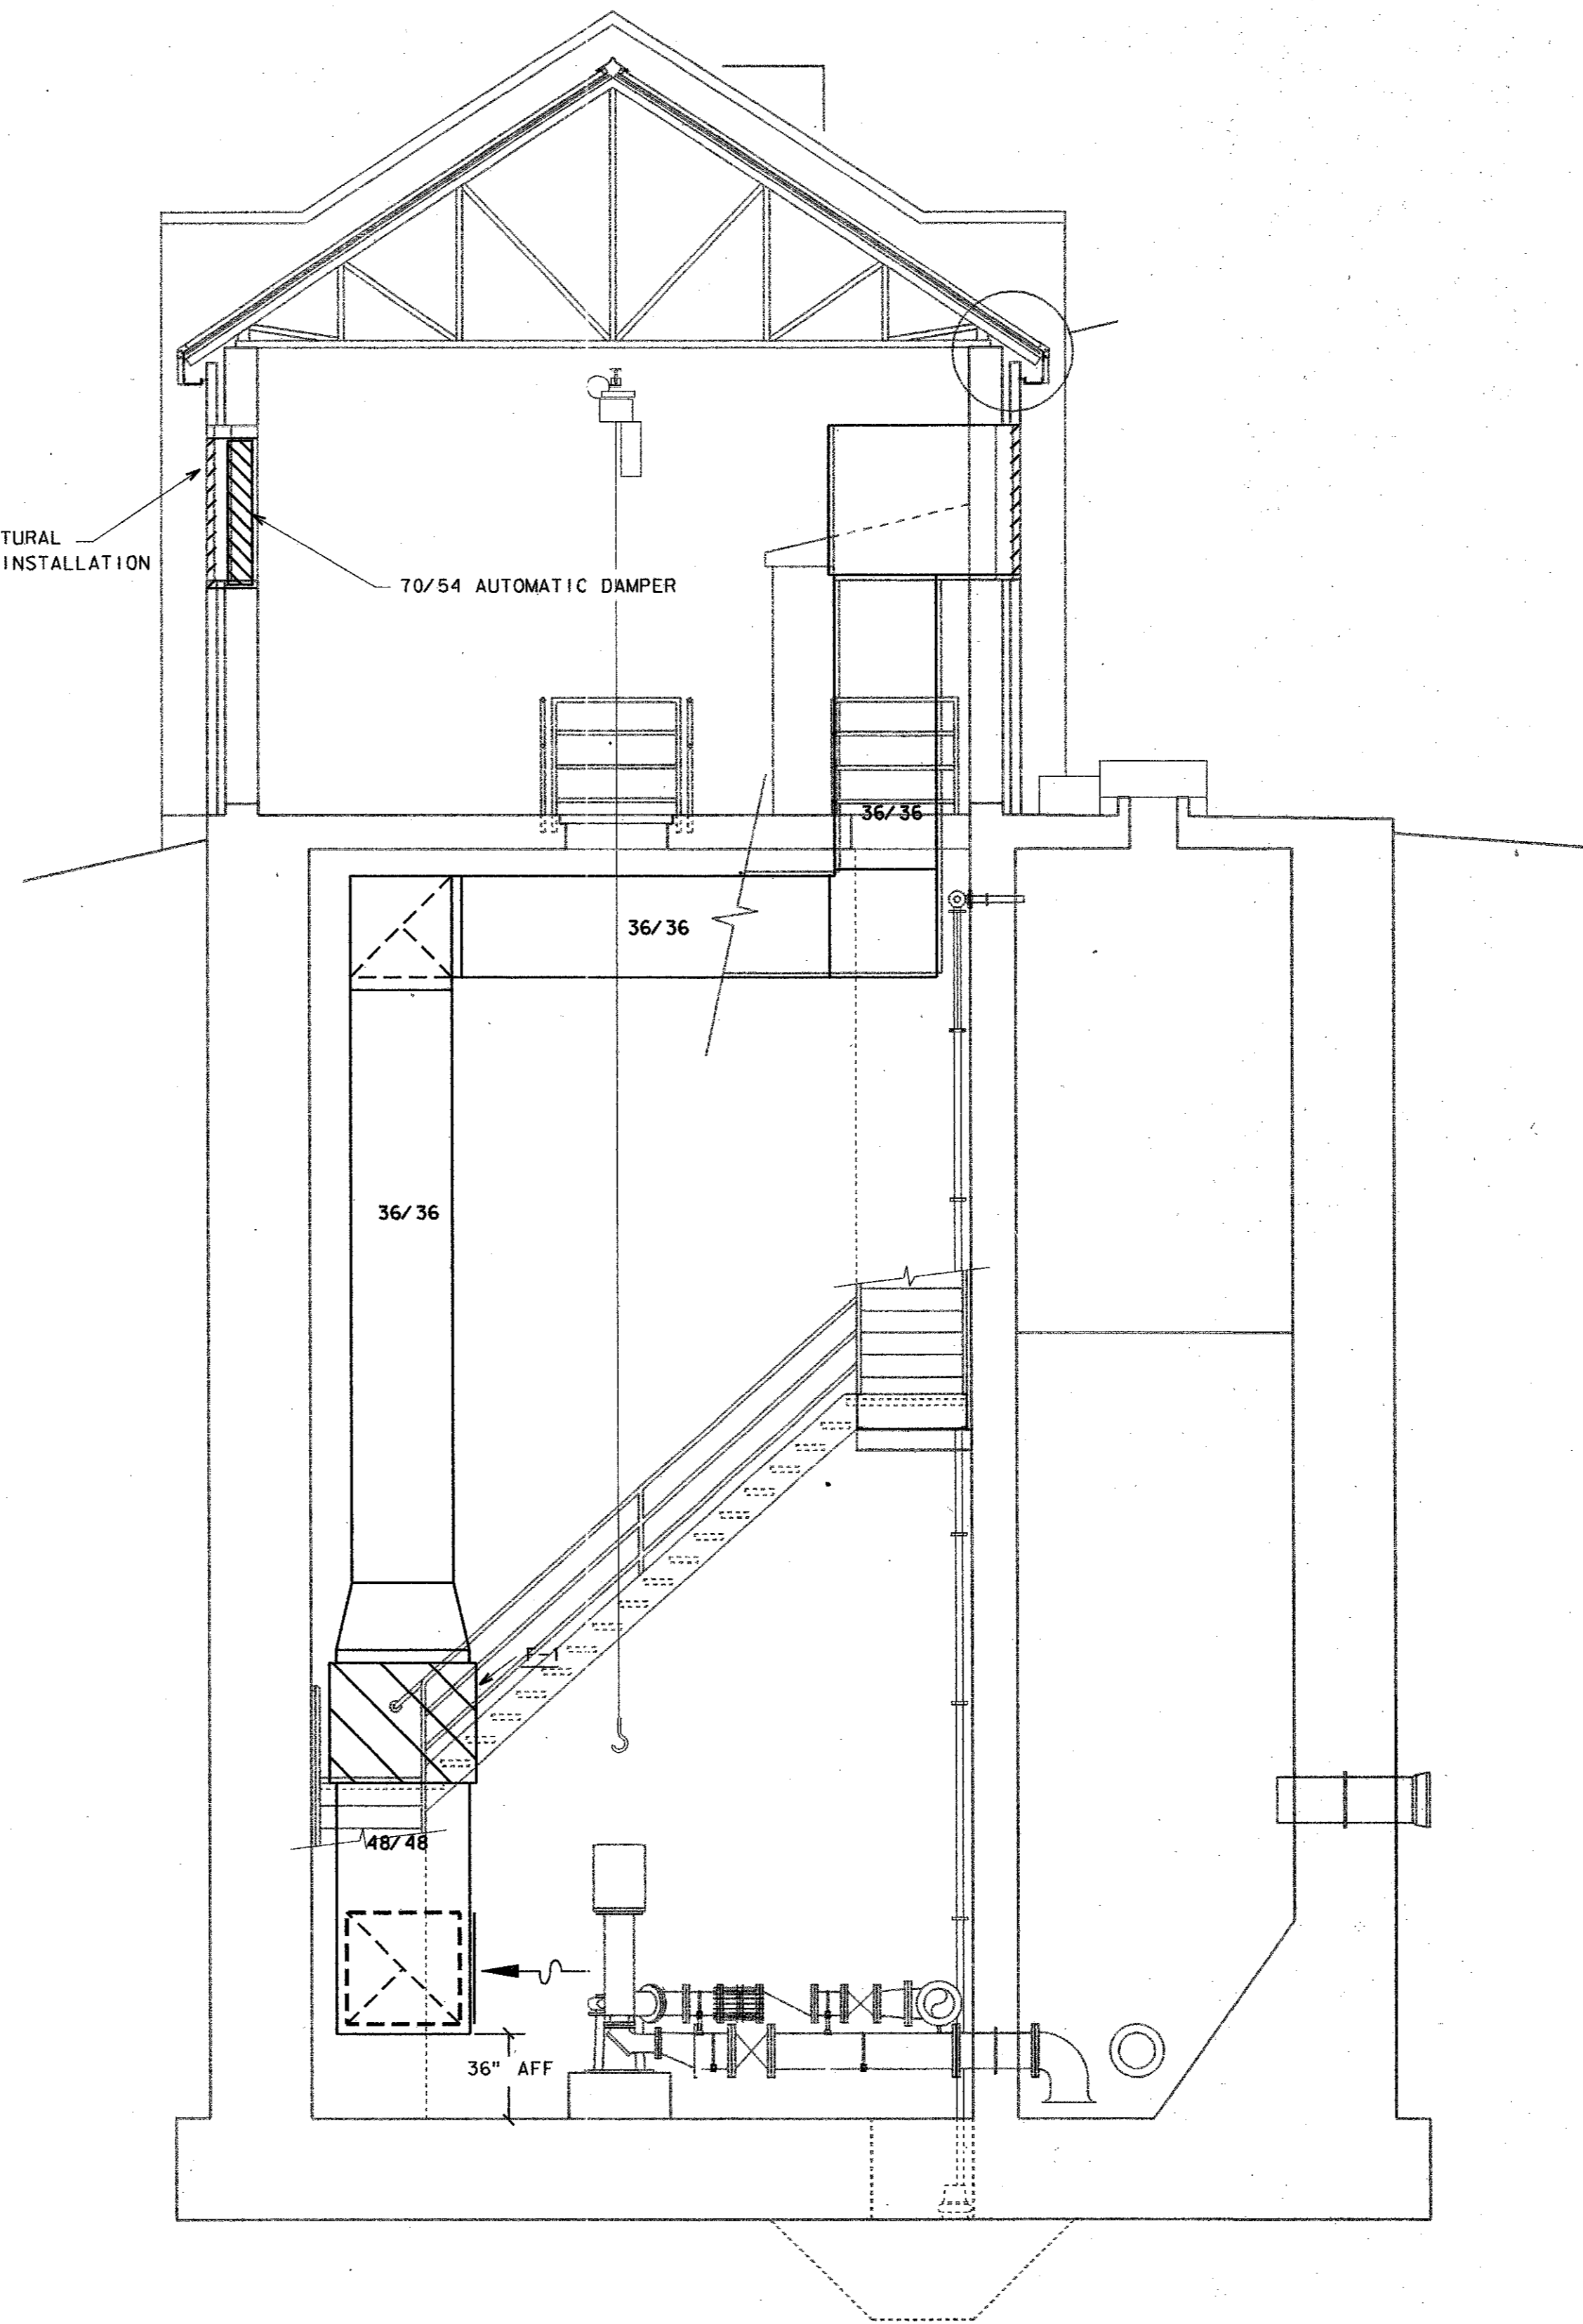


SECTION B
1/4" = 1'-0" (53)

4			
3			
2			
1			
NO.	DATE	REVISION	APPROV.

TOWN OF ADDISON, TEXAS
MIDWAY/BELTLINE SANITARY SEWER
PHASE II
LIFT STATION - HVAC SECTIONS

Carter Burgess
Consultants in Engineering, Architecture,
Planning and the Environment
CARTER & BURGESS, INC.
7550 ELMBROOK DRIVE, SUITE 250
DALLAS, TX 75247-4961

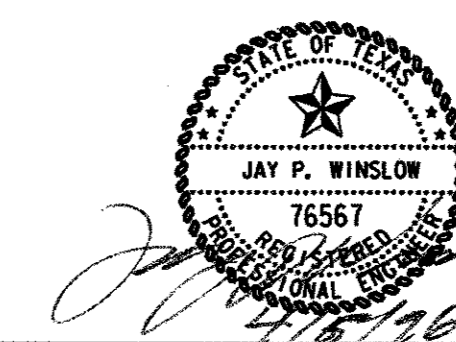

Unit	Scale	Date	04-05-96
Designed J. Grzelakowski	Checked J. Lindner	Job No.	93327601D
Drawn J. Grzelakowski	Approved J. Lindner	Sheet	53 of 63