


MILLIKEN ADDITION  
LOT 2

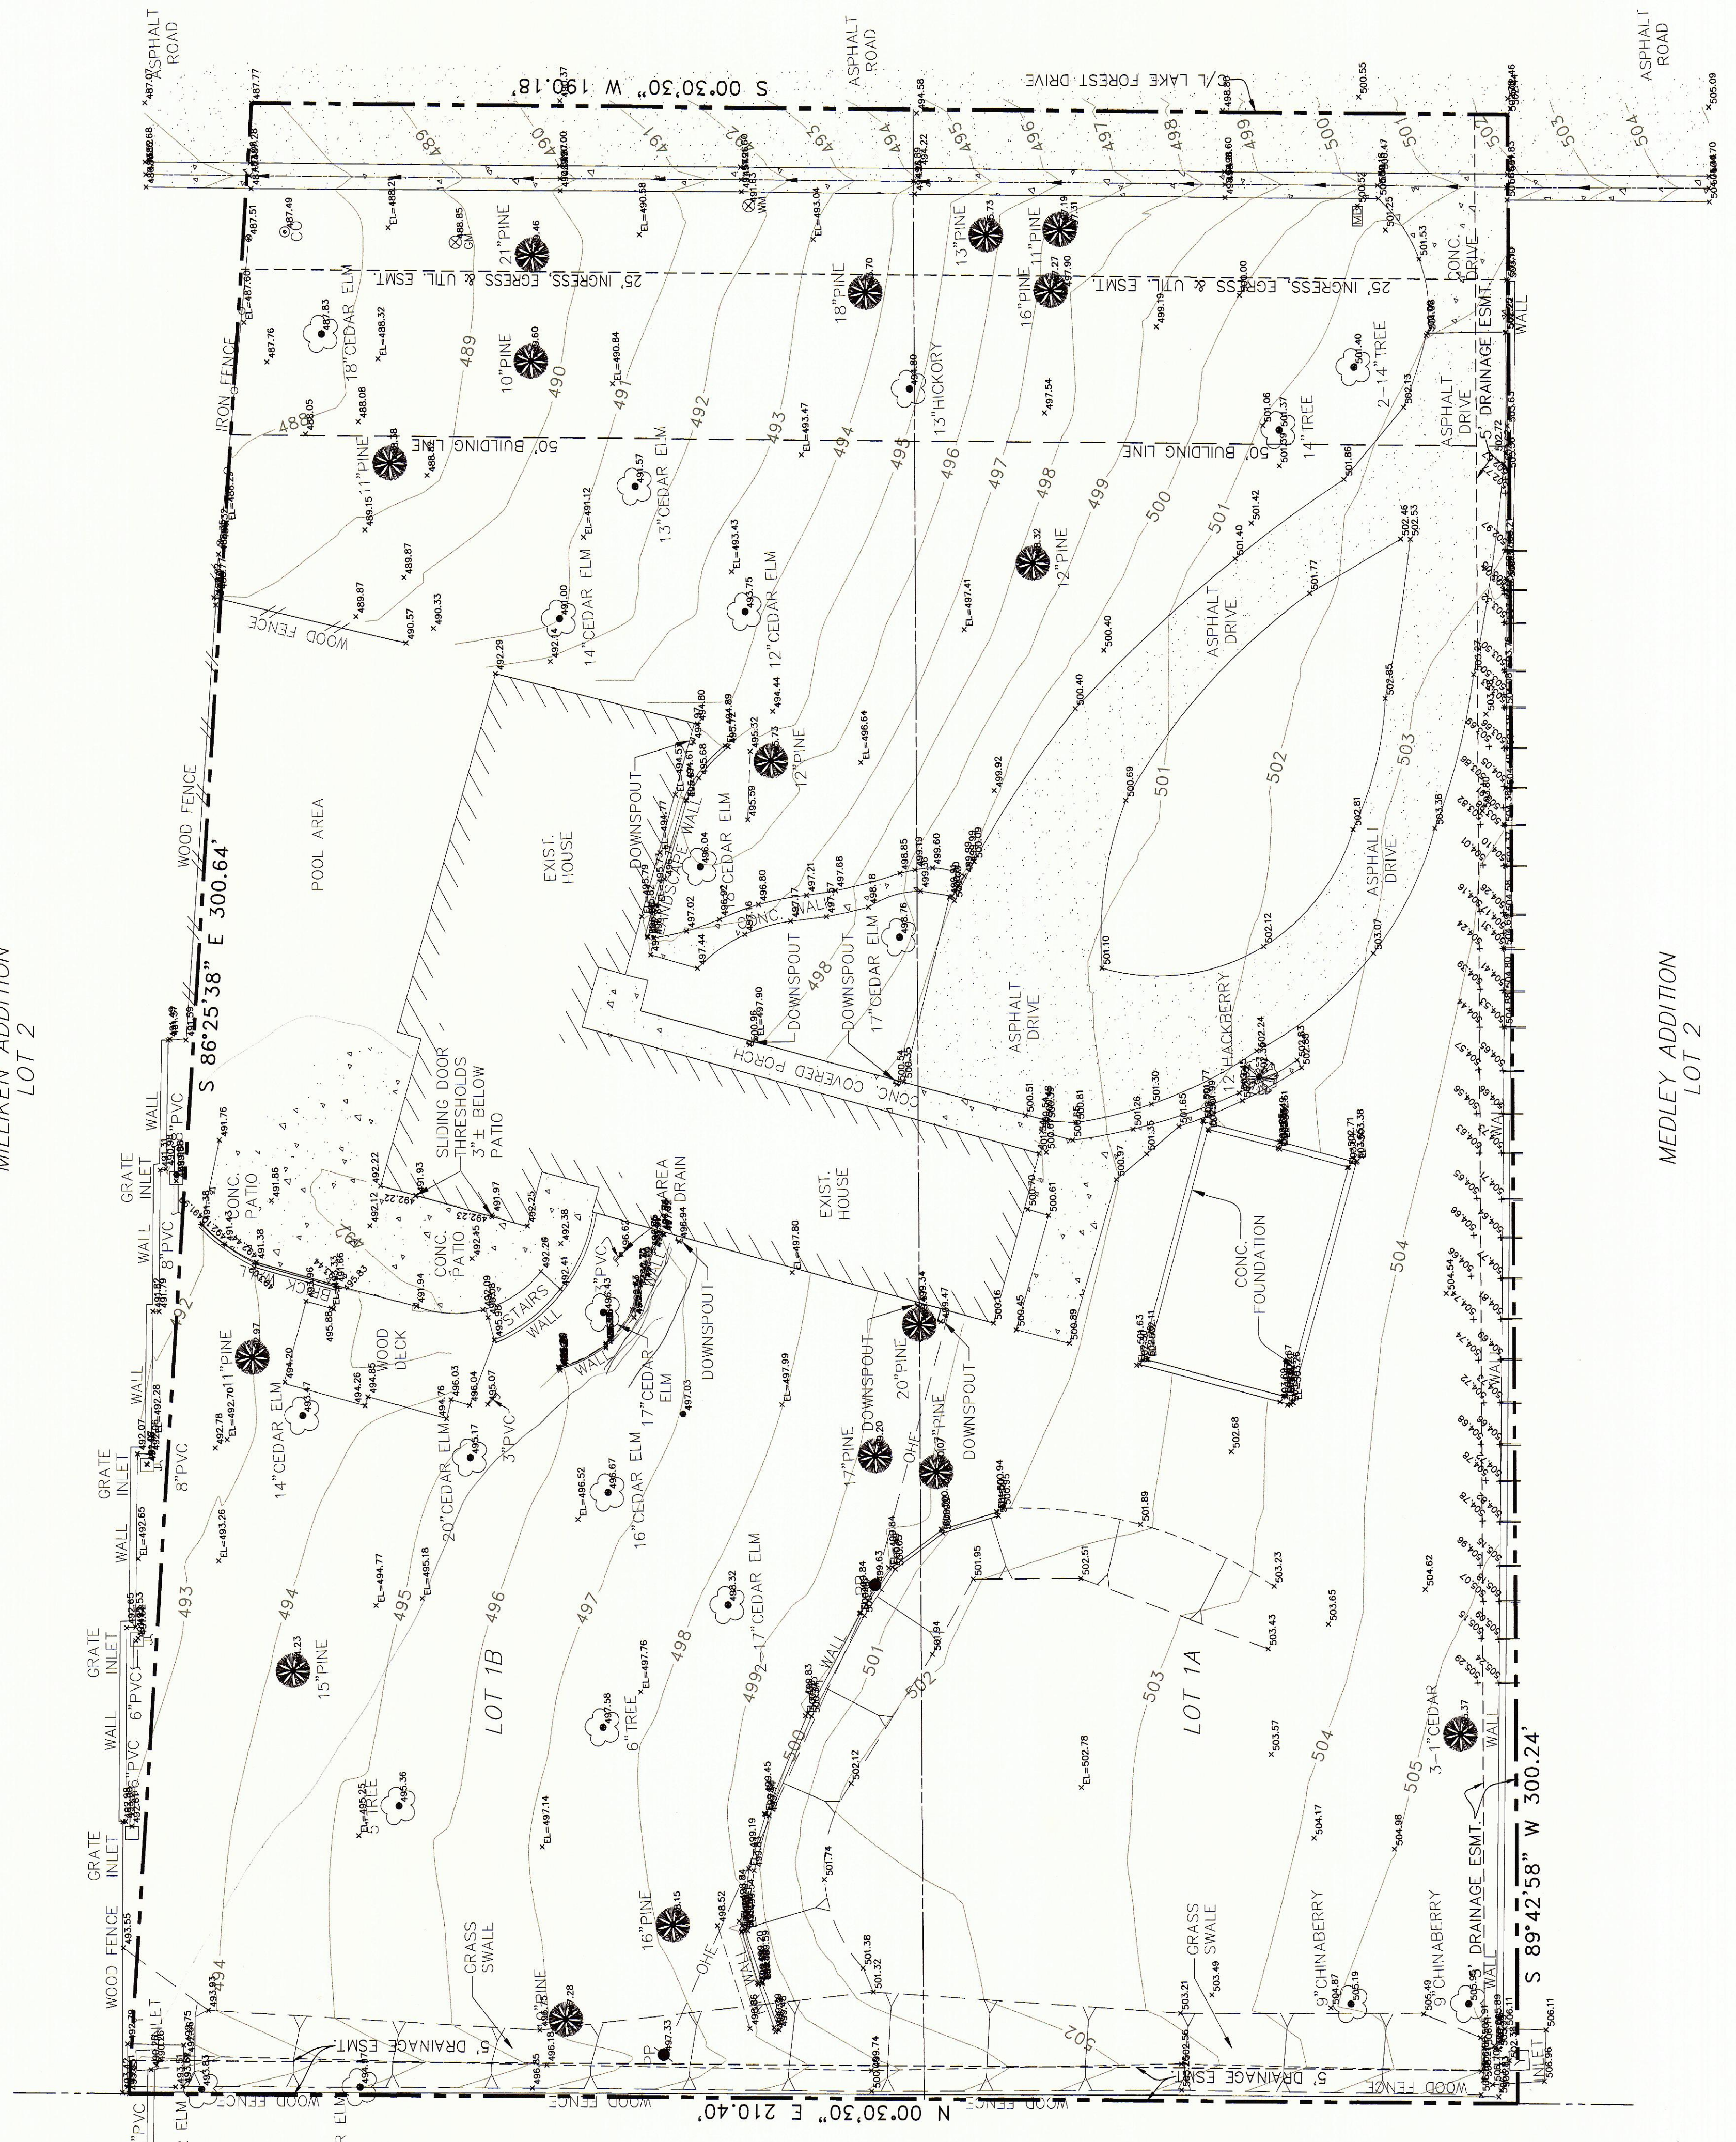

MEDLEY ADDITION  
LOT 2

TOPOGRAPHIC SURVEY EXHIBIT OF  
REPLAT OF LOT 1 MILLIKEN ADDITION  
14905 LAKE FOREST DRIVE

TOWN OF ADDISON



Grantham & Associates, Inc.

OCTOBER 1, 2004