


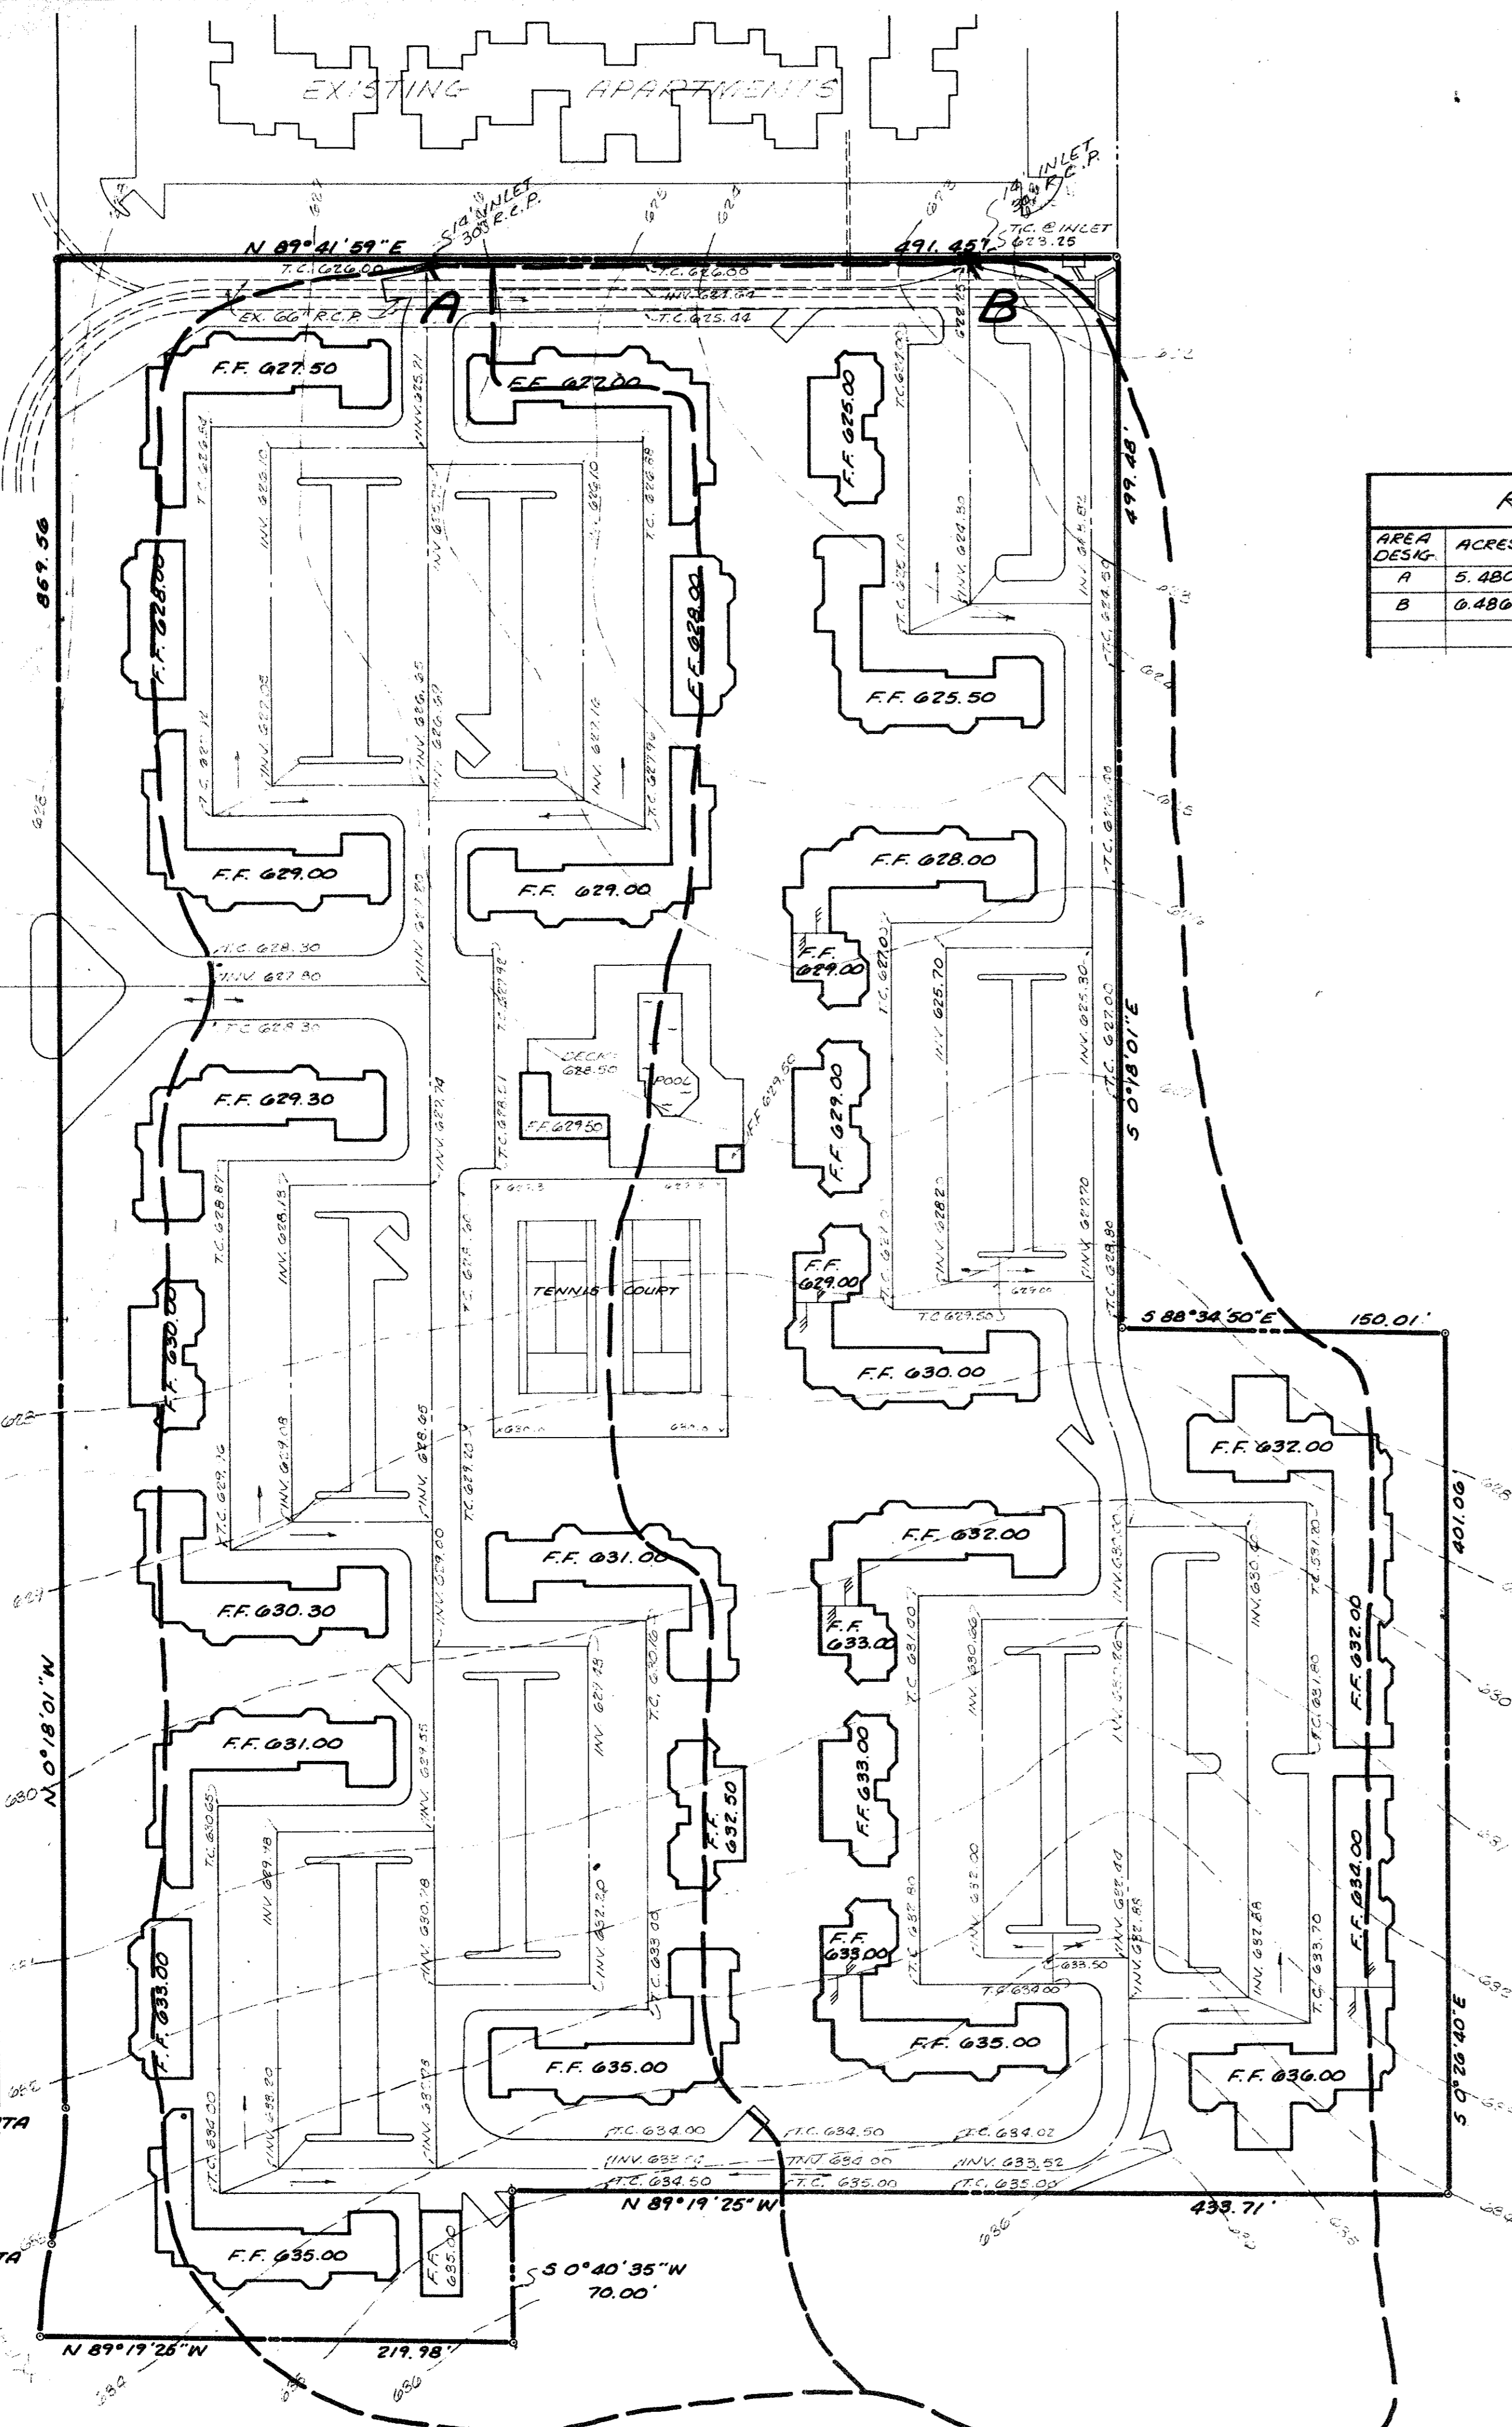

LANE
MONT
LEDGE



AREA DESIG.	ACRES	t	I ₁₀₀	I ₅	C	Q ₁₀₀	Q ₅	REMARKS
A	5.480	10	7.8	5.1	.8	30.19	22.35	
B	0.486	10	7.8	5.1	.8	40.47	26.40	

$\Delta = 174^{\circ} 50' 07''$
 $R = 280.00'$
 $T = 31.49'$
 $L = 62.73'$

$\Delta = 11^{\circ} 04' 38''$
 $R = 220.00'$
 $T = 21.33'$
 $L = 42.53'$

PRELIMINARY
FOR REVIEW ONLY

REVISION	DATE	REVISION	DATE	SHEET NO. OF
				SCALE: 1" = 50'
BILLY L. STEPHENSON AND ASSOCIATES CONSULTING ENGINEERS 2220 HIGHLAND ROAD 324-2461 DALLAS, TEXAS 75228 FOLBOM DEVELOPMENT CO.				DRAWN BY: S.C.S.
DRAINAGE AREA MAP BENT TREE TRAILS APARTMENTS				SURVEYED BY: R.D.H.
				CHECKED BY: B.L.B.
				JOB NO. 80003