




ADDISON - WESTGROVE SUBDIVISION
(T.P. & L. SUBSTATION)

A: 2.1 ACRES
C: 0.9
I: 7.2
Q: 13.06

ADDISON ROAD (60' R.O.W.)

BENT TREE BROOK


LEDGE MONT LANE (60' R.O.W.)

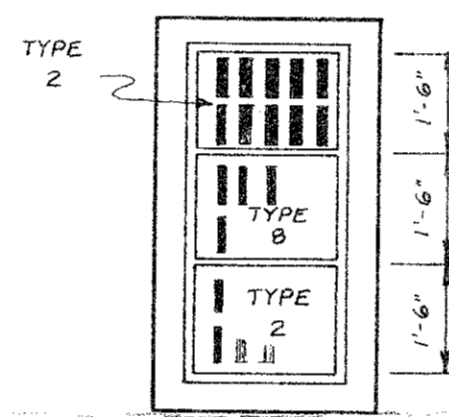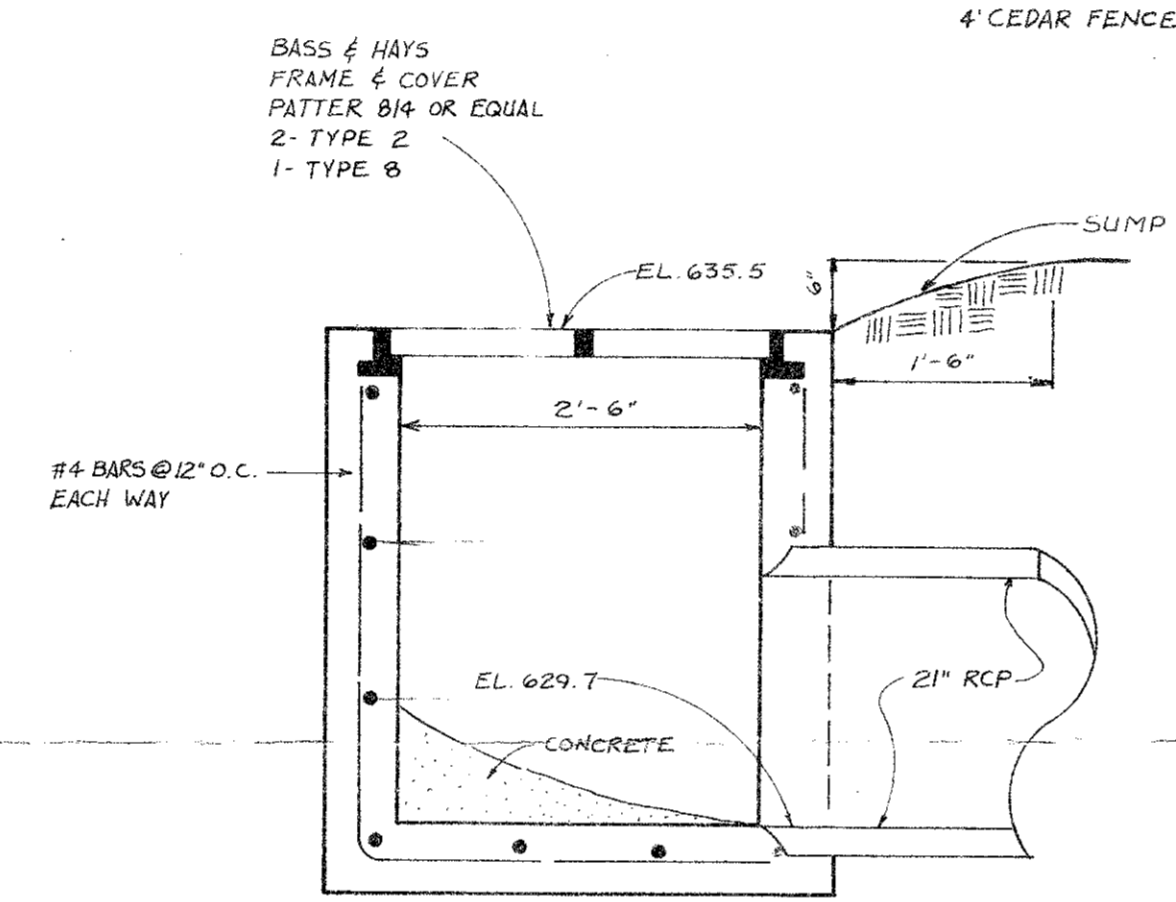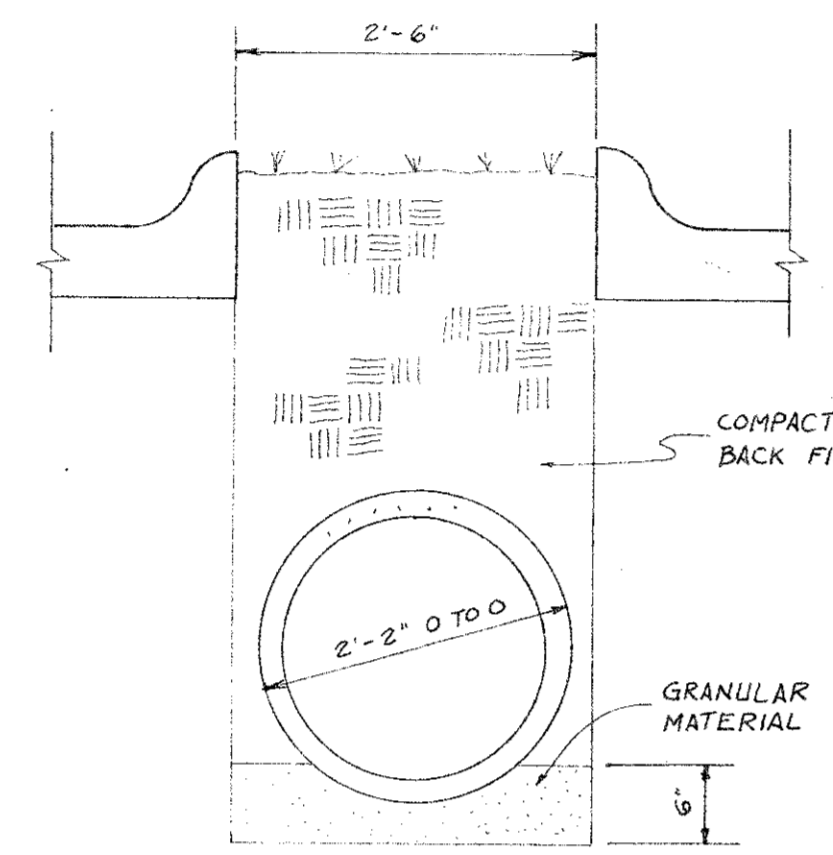

REVERSE CURVE
A: 15° 00' 00"
R: 146.67'
T: 19.31'
C: 38.6'
L: 38.39'

CURVE DATA
A: 42° 18' 35"
R: 280.00'
T: 108.55'
L: 206.77'

CURVE DATA
A: 42° 18' 35"
R: 280.00'
T: 85.15'
L: 162.45'

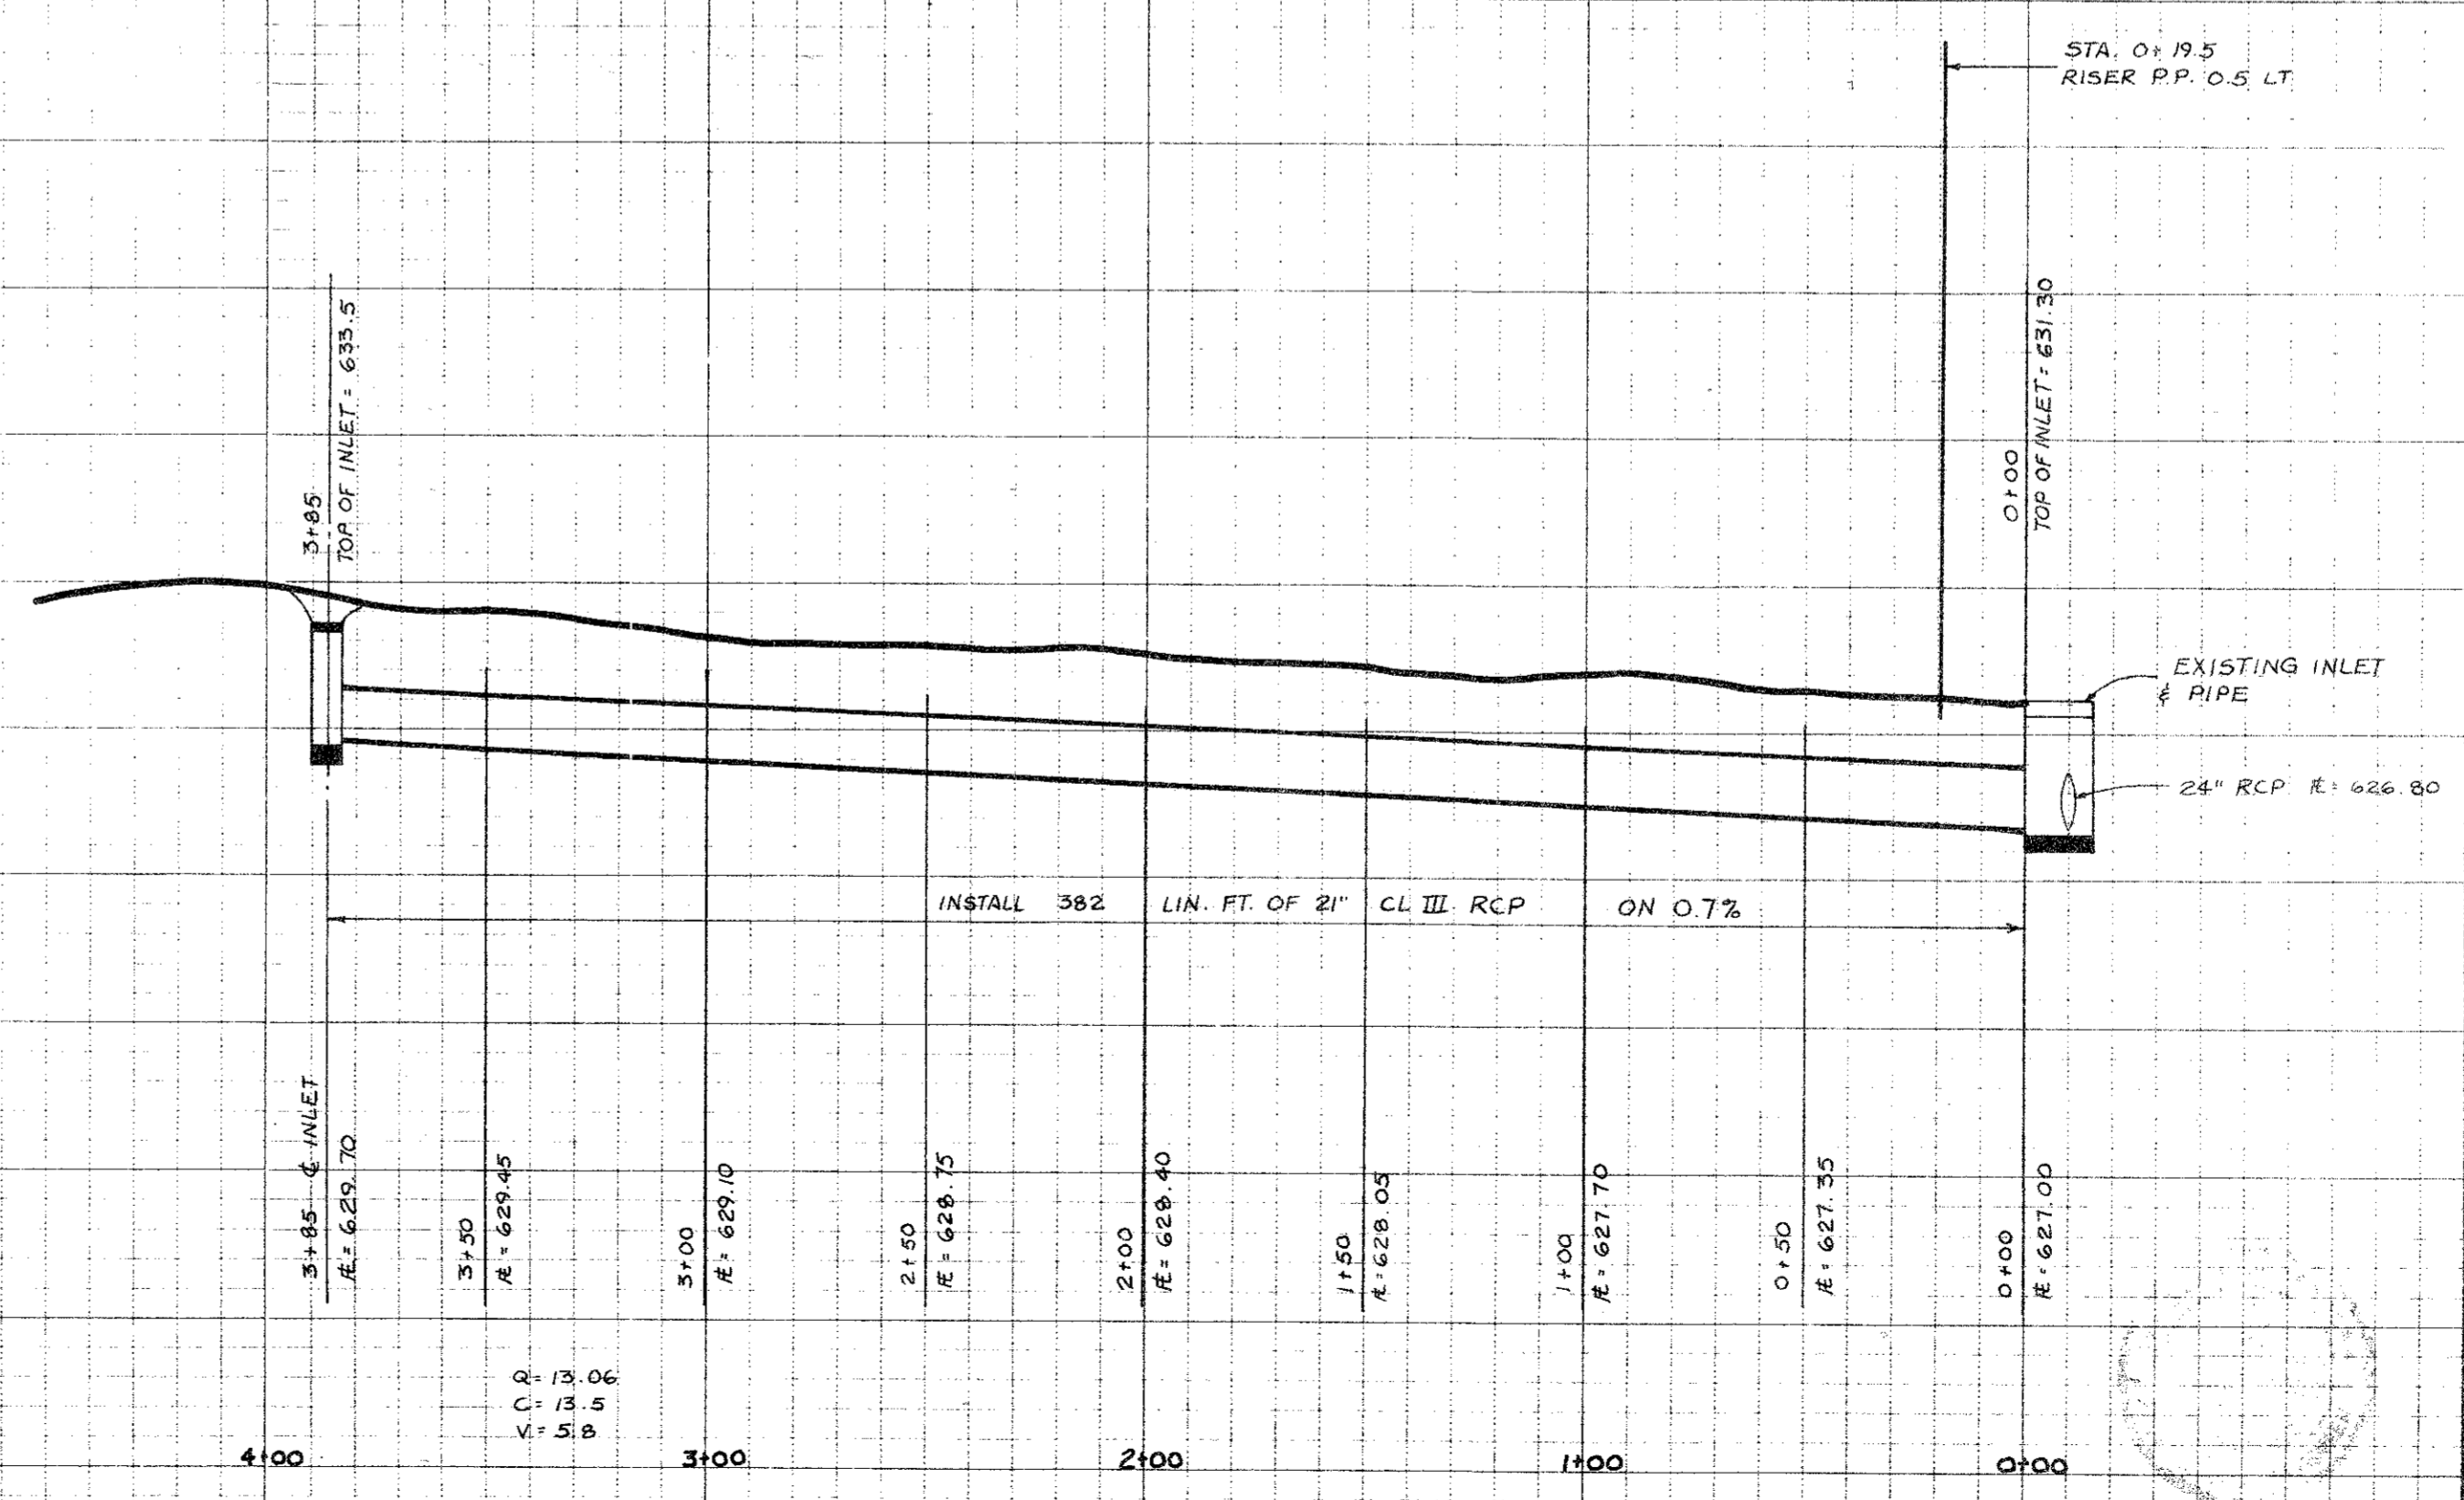

STORM SEWER
TEXAS POWER AND LIGHT
ADDISON, TEXAS
BILLY L. STEPHENSON - ENGINEER

DESIGN	DRAWN	DATE	SCALE	NOTES	FILE	NO.
BLS	TNM	11 JUL 83	1"=30'	RDH		83038