


| | |
|-----------|--|
| DATE | |
| BY | |
| REVISION | |
| NO. | |
| PLAN | |
| NOTE BOOK | |
| NO. | |

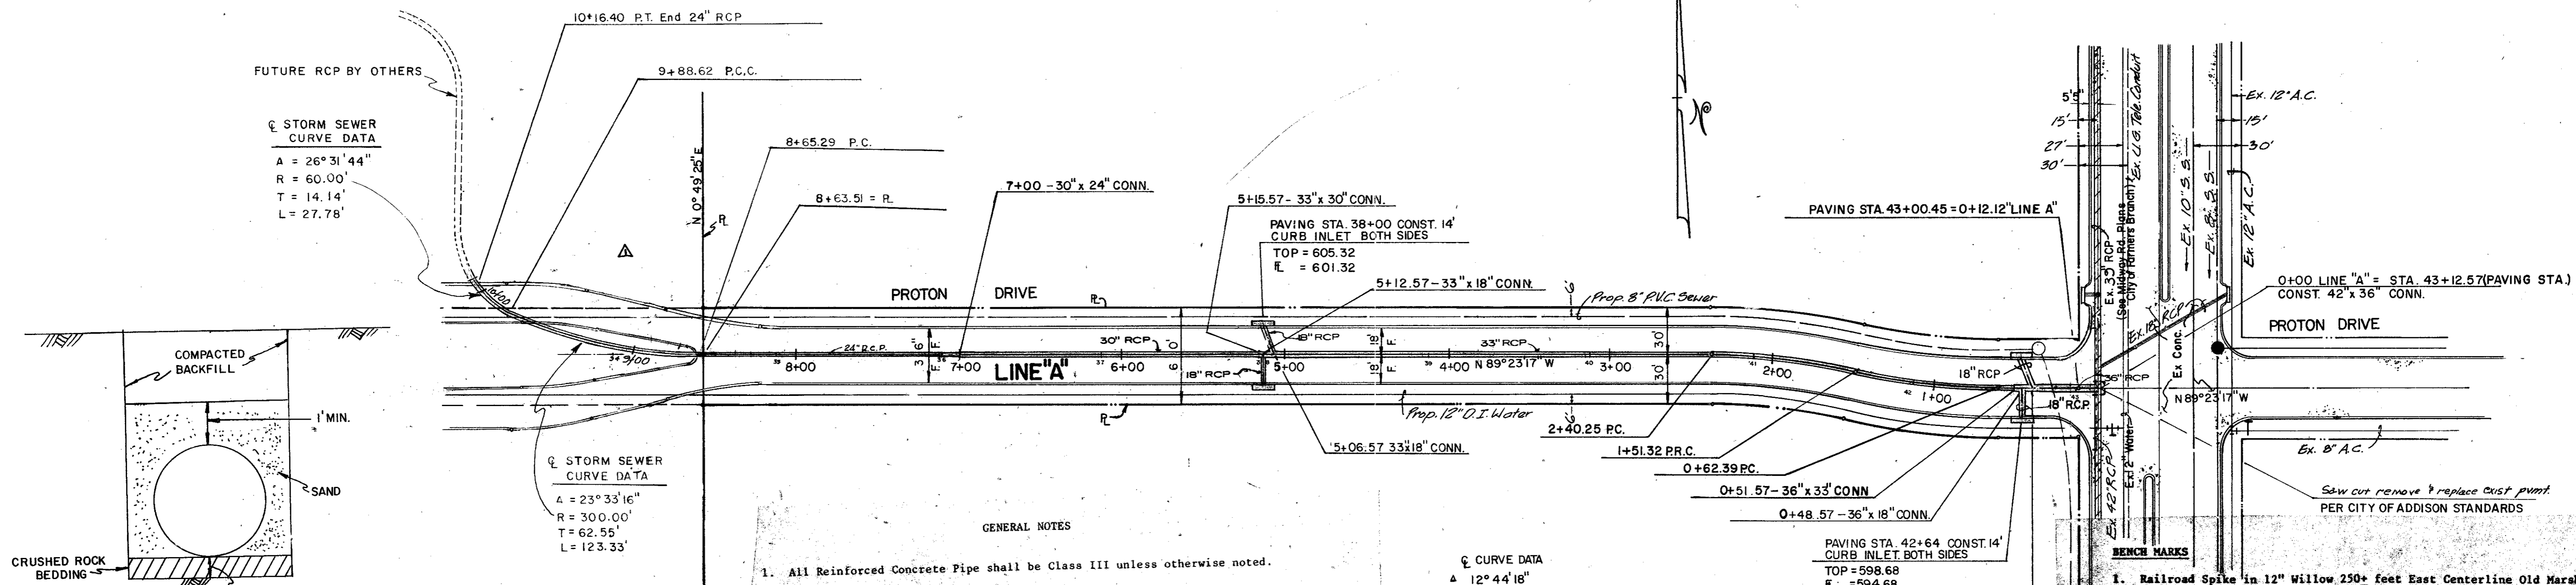

| | |
|-----------|--|
| DATE | |
| BY | |
| REVISION | |
| NO. | |
| PROFILE | |
| NOTE BOOK | |
| NO. | |

